


RECEIVED

By Liv Rickman at 4:33 pm, Jun 19, 2025

Land also owned by applicant outlined in blue  
Site outlined in red

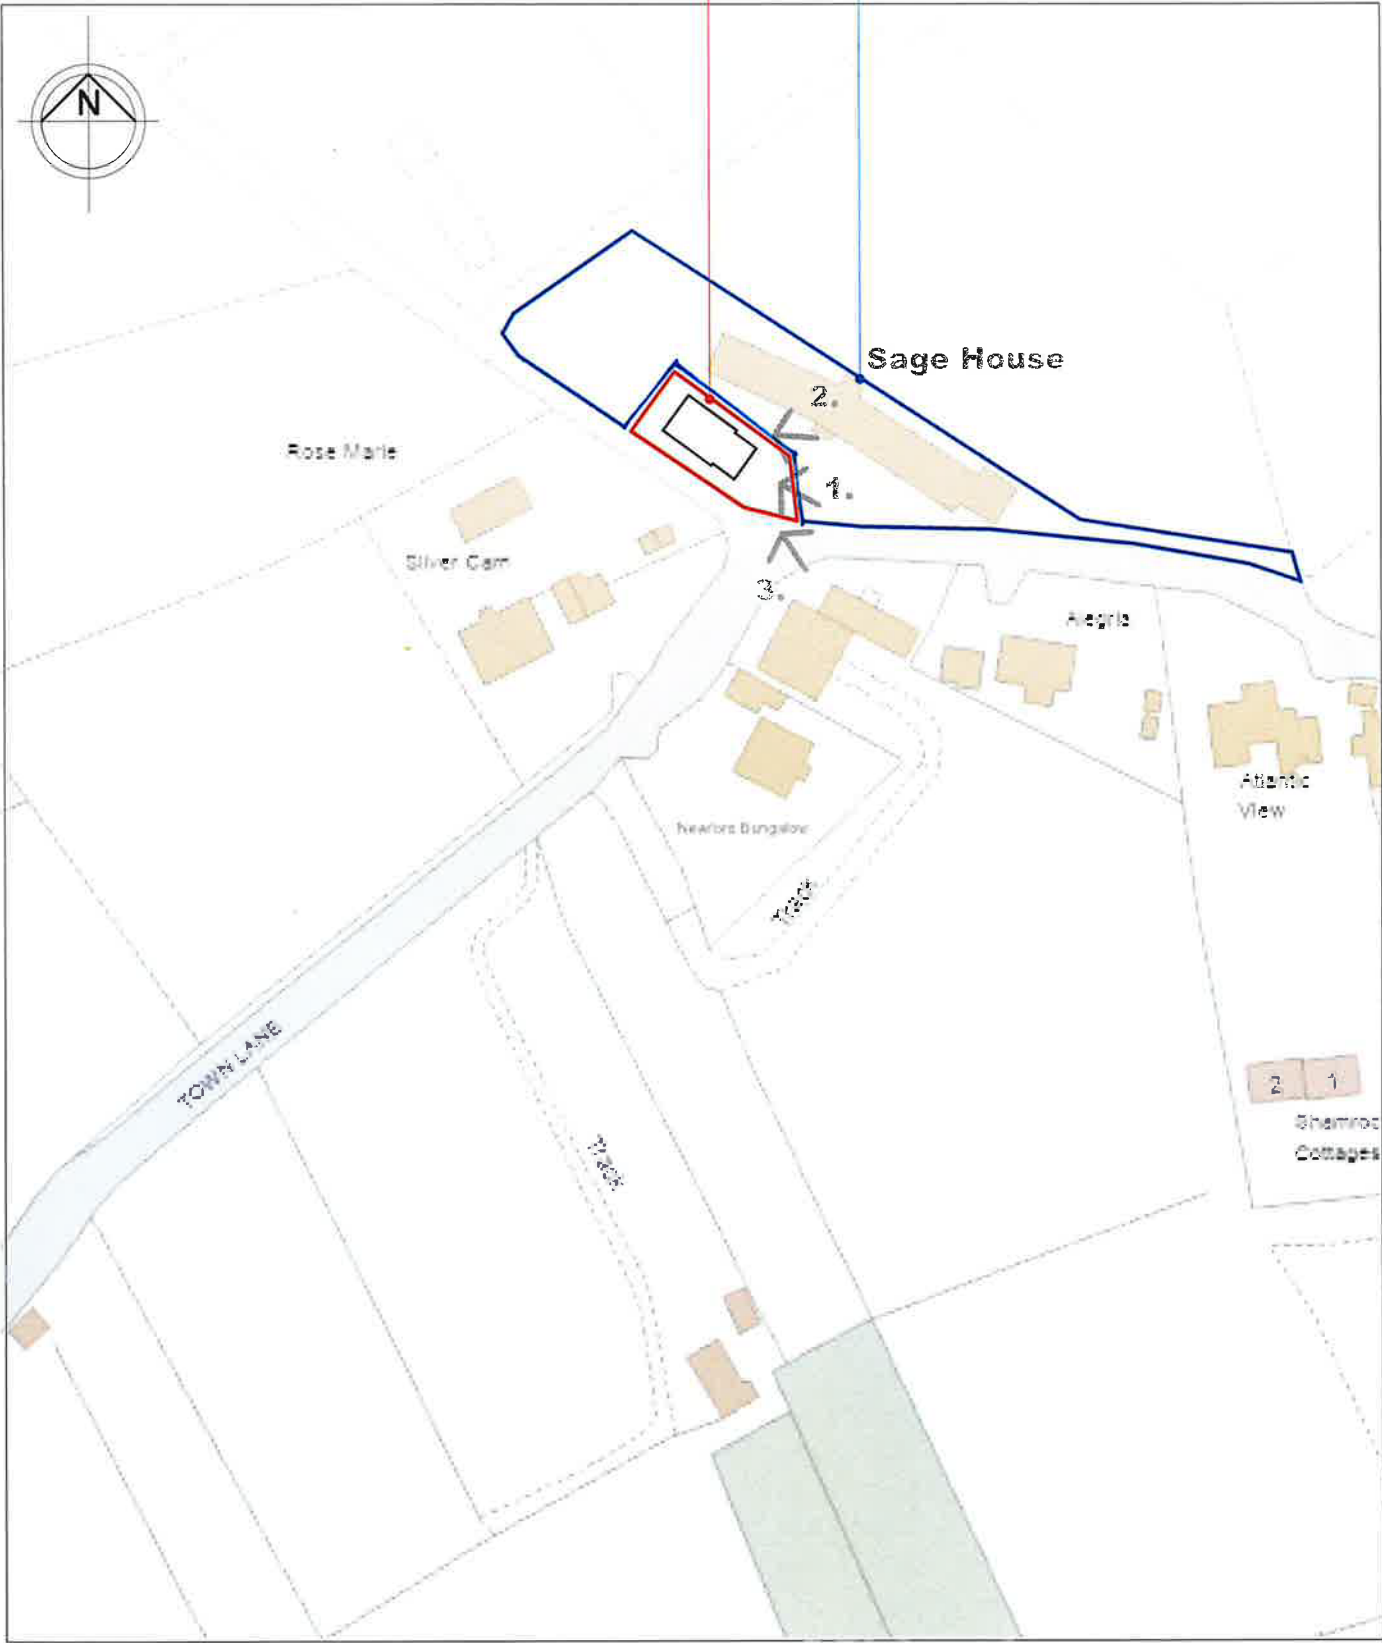

Note: OS Map reproduced under 'Landmark' Paper Map Copy Licence (PMCL) number 670690383.708409



Photos

1. View looking directly at the SE gable of the garages from the entrance driveway to Sage House
2. View from close quarters looking down the side elevation
3. More distant view from the main road over the boundary hedge

NOTES

- 1 THIS DRAWING IS THE COPYRIGHT OF THE ARCHITECT AND MAY NOT BE REPRODUCED WITHOUT LICENCE
- 2 ALL DIMENSIONS AND LEVELS ARE TO BE CHECKED ON SITE BY THE CONTRACTOR BEFORE COMMENCEMENT OF WORK AND ANY DISCREPANCIES REPORTED TO THE ARCHITECT
- 3 NO RESPONSIBILITY CAN BE ACCEPTED FOR ERRORS ARISING ON SITE DUE TO UNAUTHORISED VARIATIONS FROM THE ARCHITECTS DRAWINGS.

AMENDMENTS

A. site boundary revised.  
21.08.25

RECEIVED

By Tom Anderton at 2:55 pm, Aug 21, 2025

PLANNING

Porthmeor View  
Carthew Way  
St Ives  
TR26 1RJ  
07968 824045



MIKE BRADBURY  
DESIGN

PZ

JOB

Alterations to Staff  
Accommodation, Sage House  
High Lanes  
St. Mary's  
for  
Mr Clifford Freeman

TITLE

Location Plan / Photos

DRWG. NO.

2038D-P05

REVISION

A

SCALE

1:1250@A3 Feb 2025

DATE

OFFICE USE / PRE-ISSUE