






SOUTH

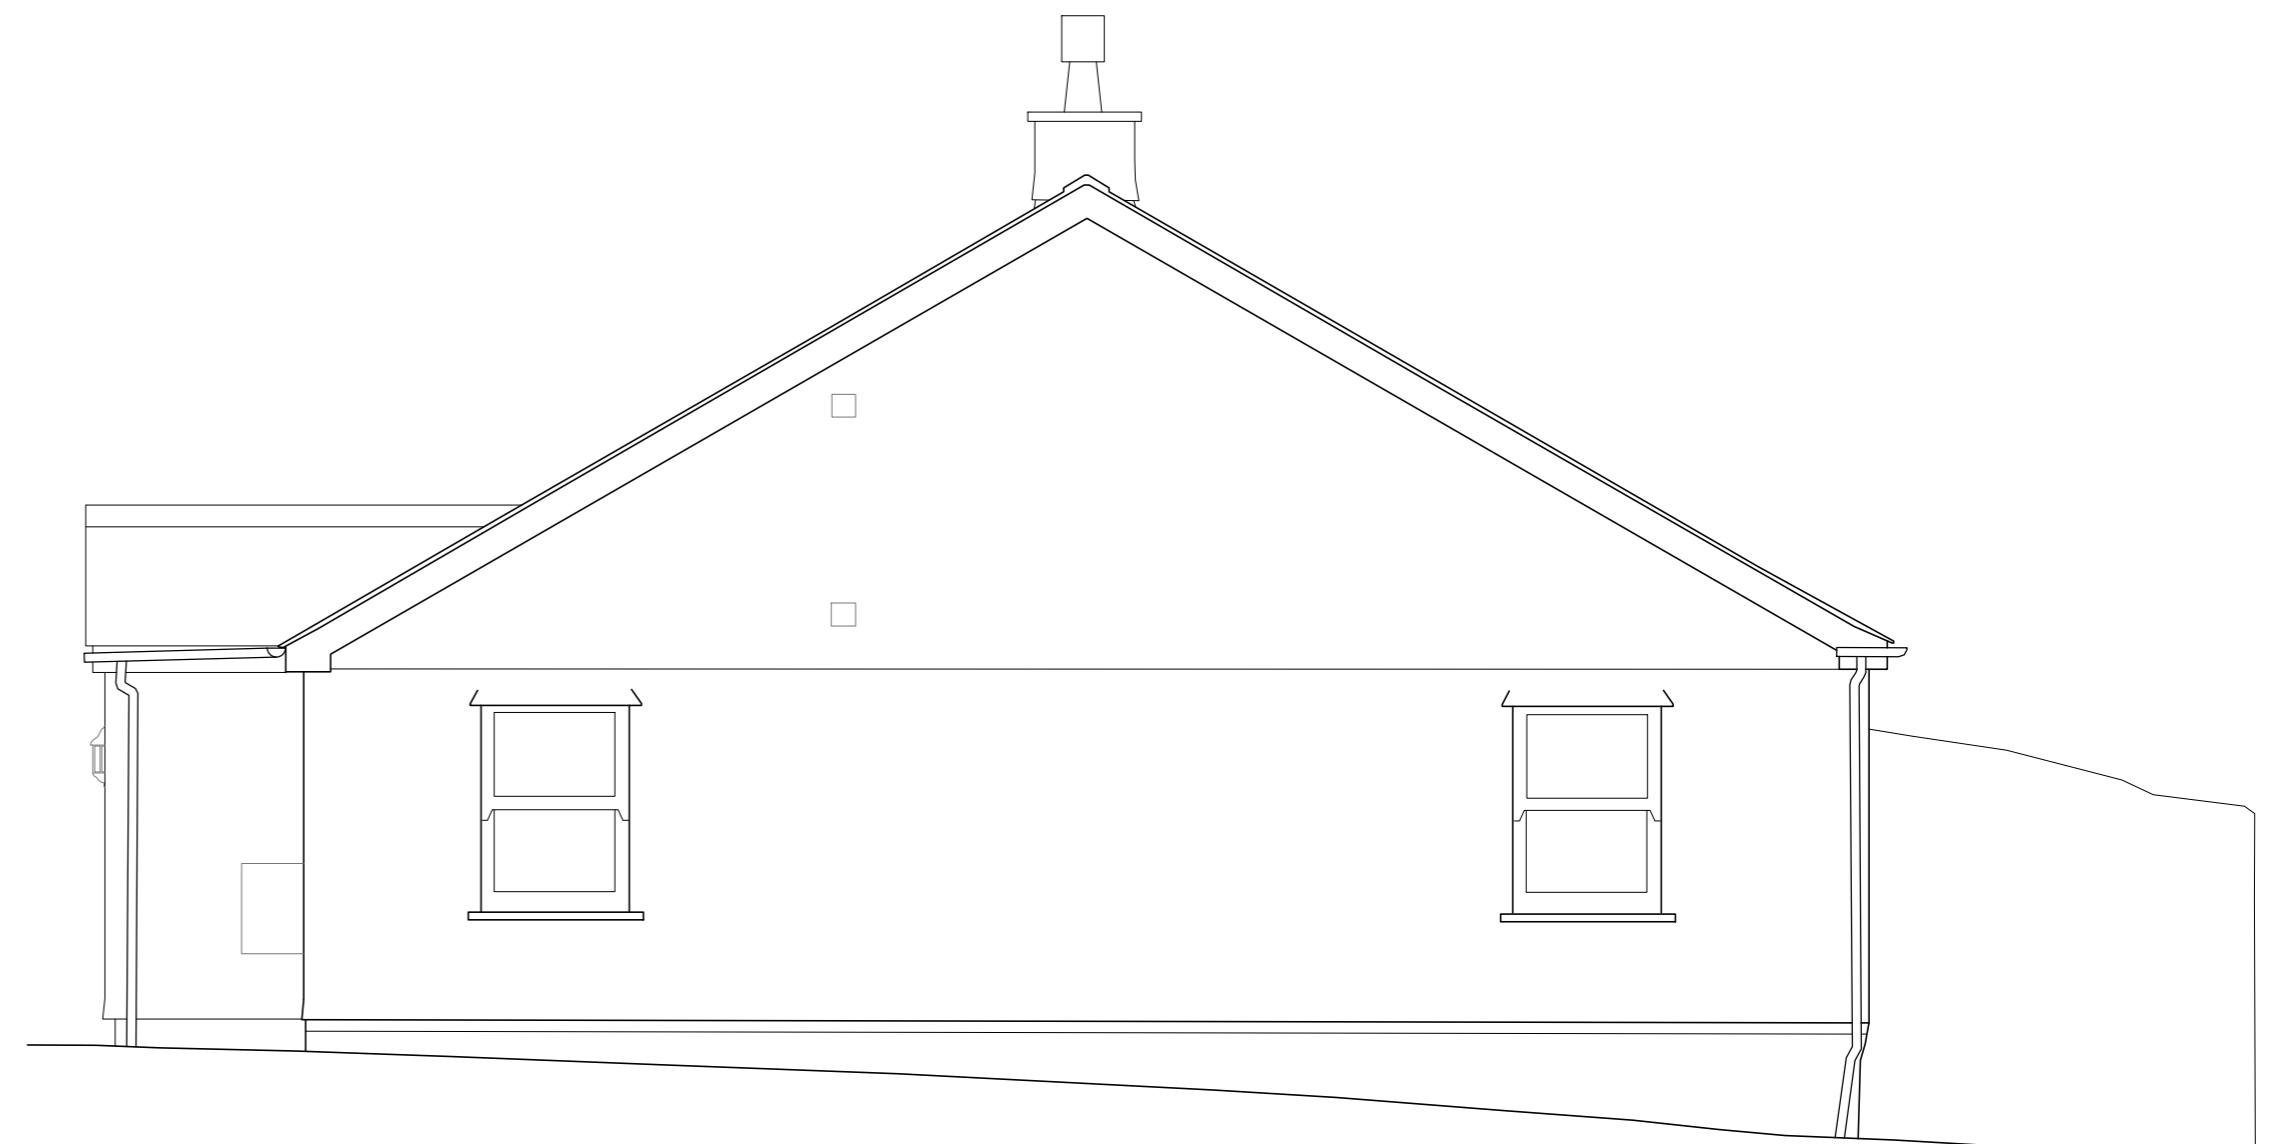


EAST

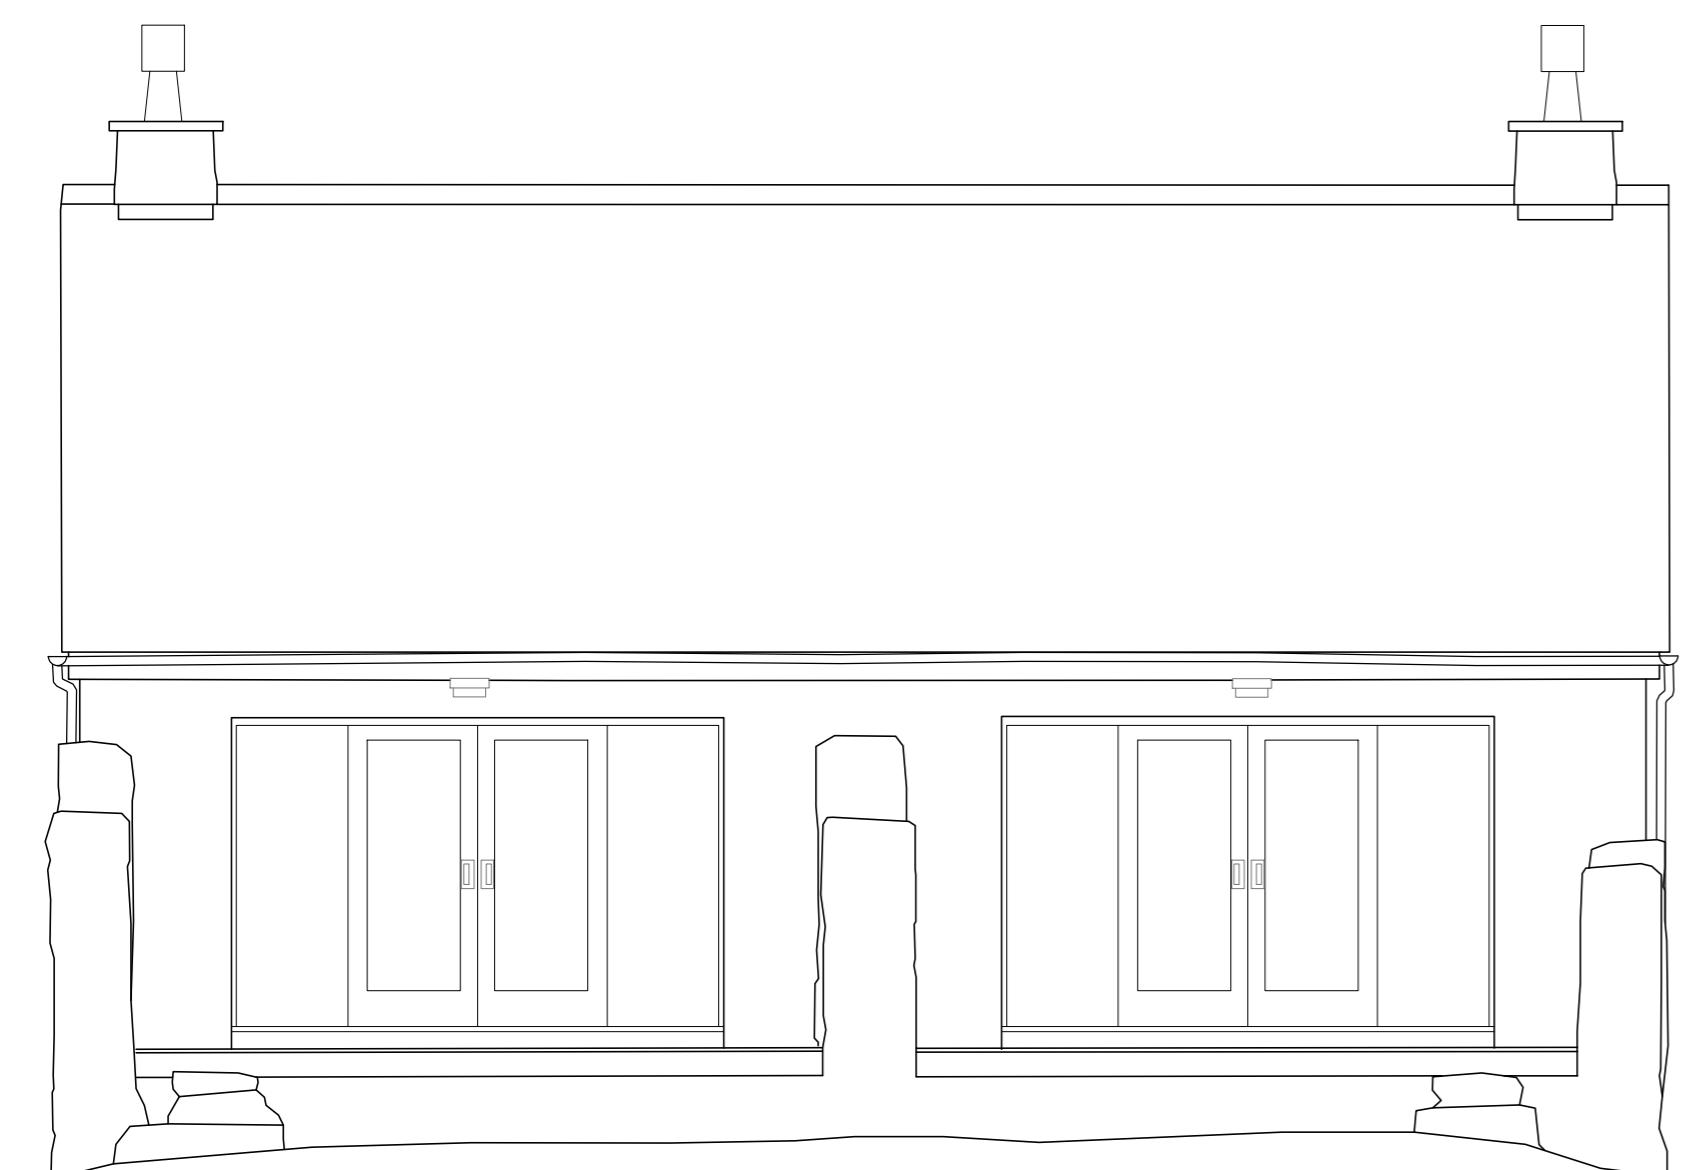

NORTH

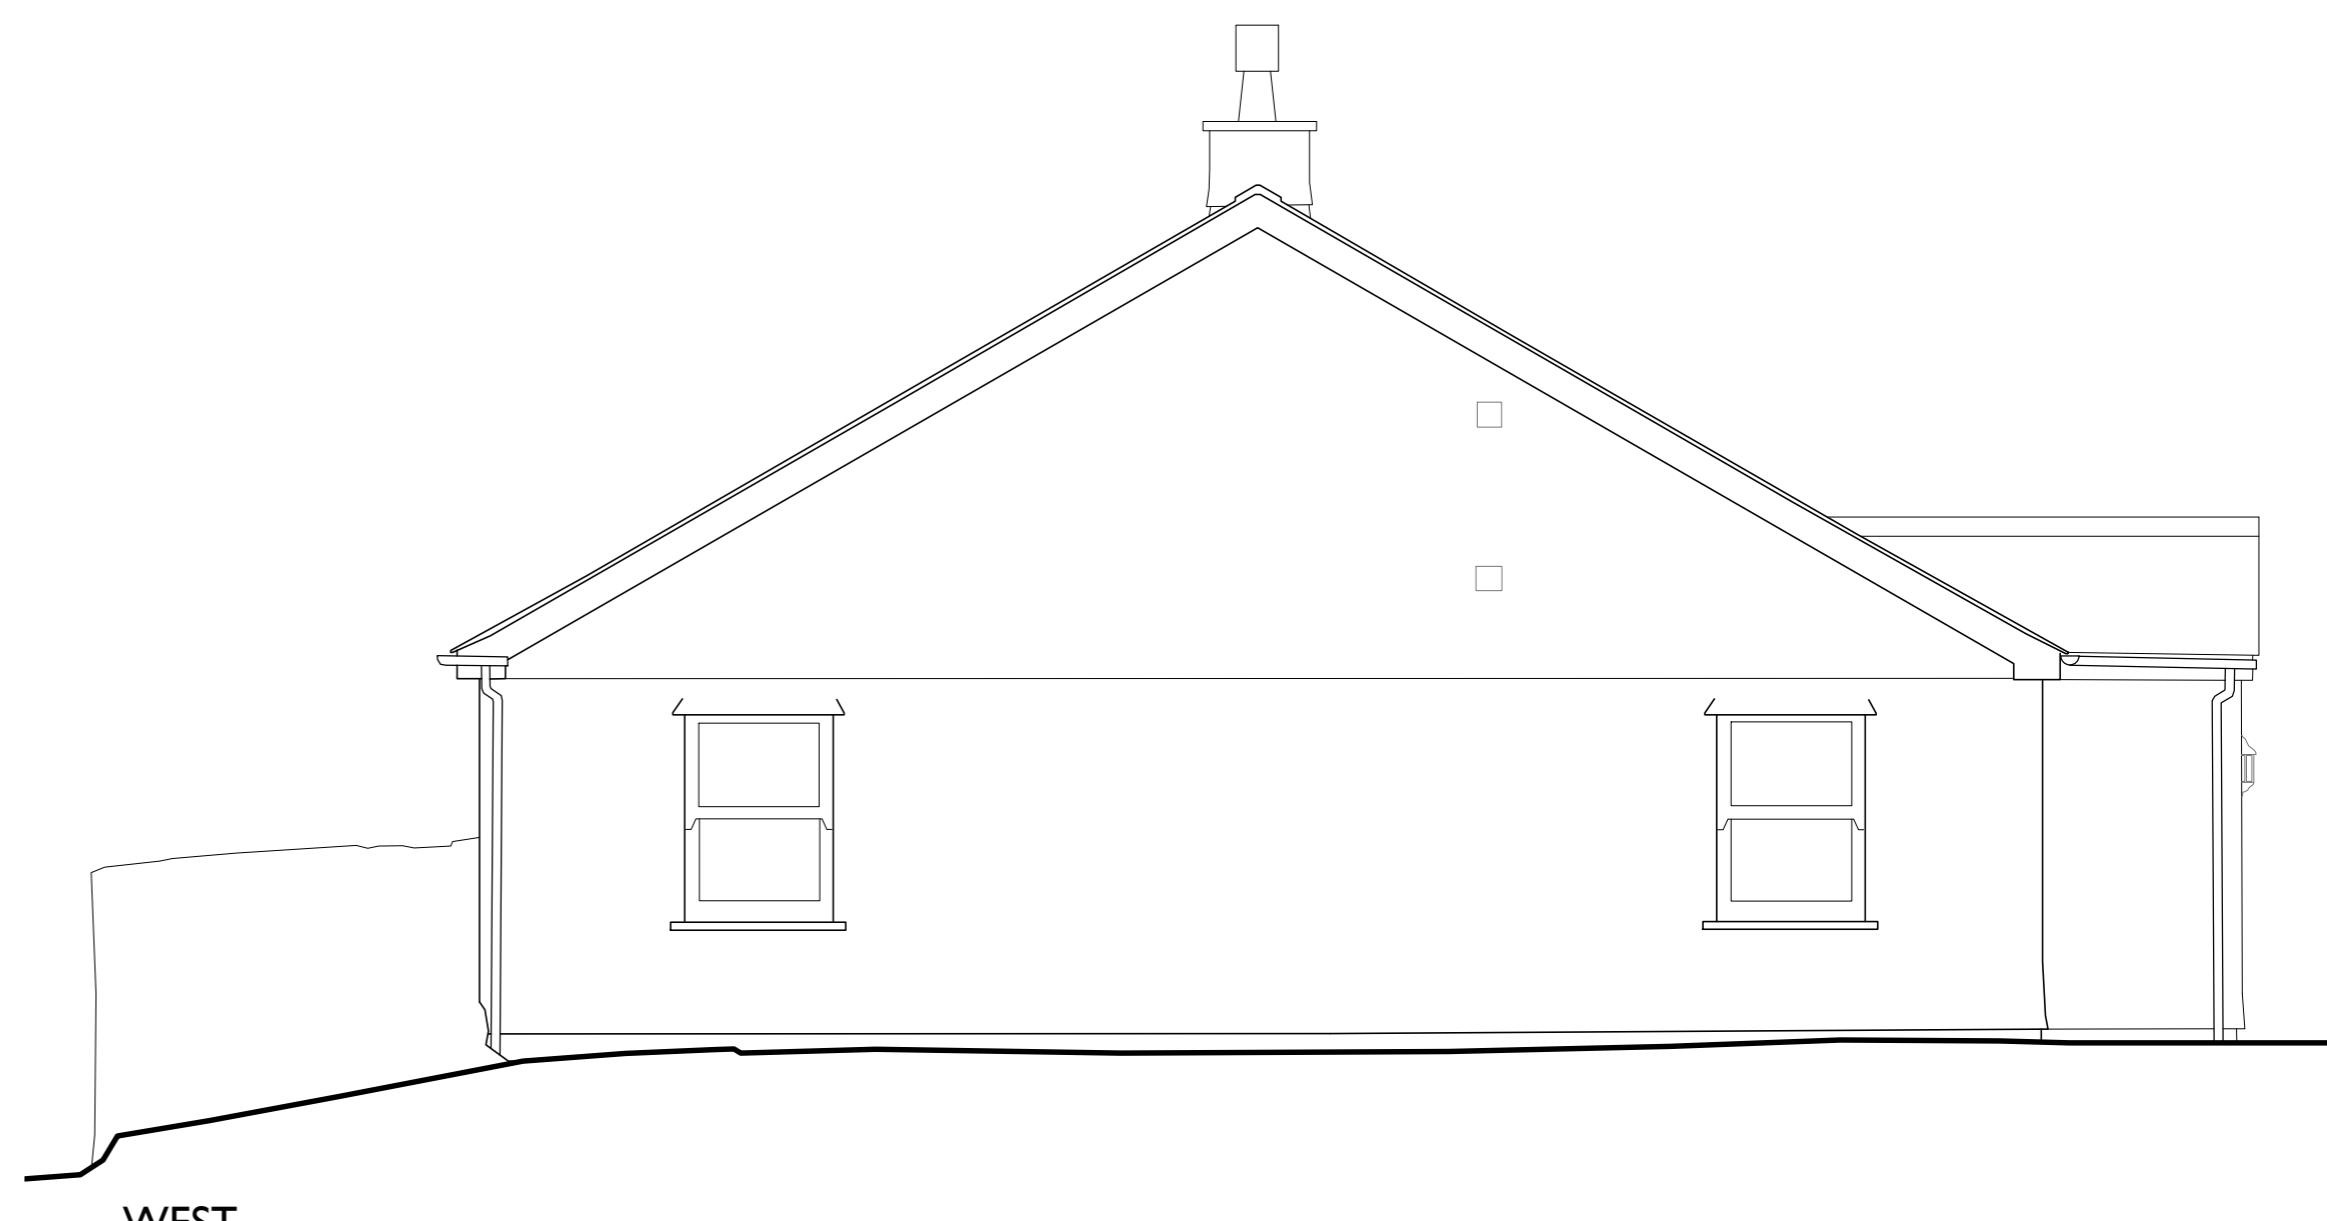

WEST

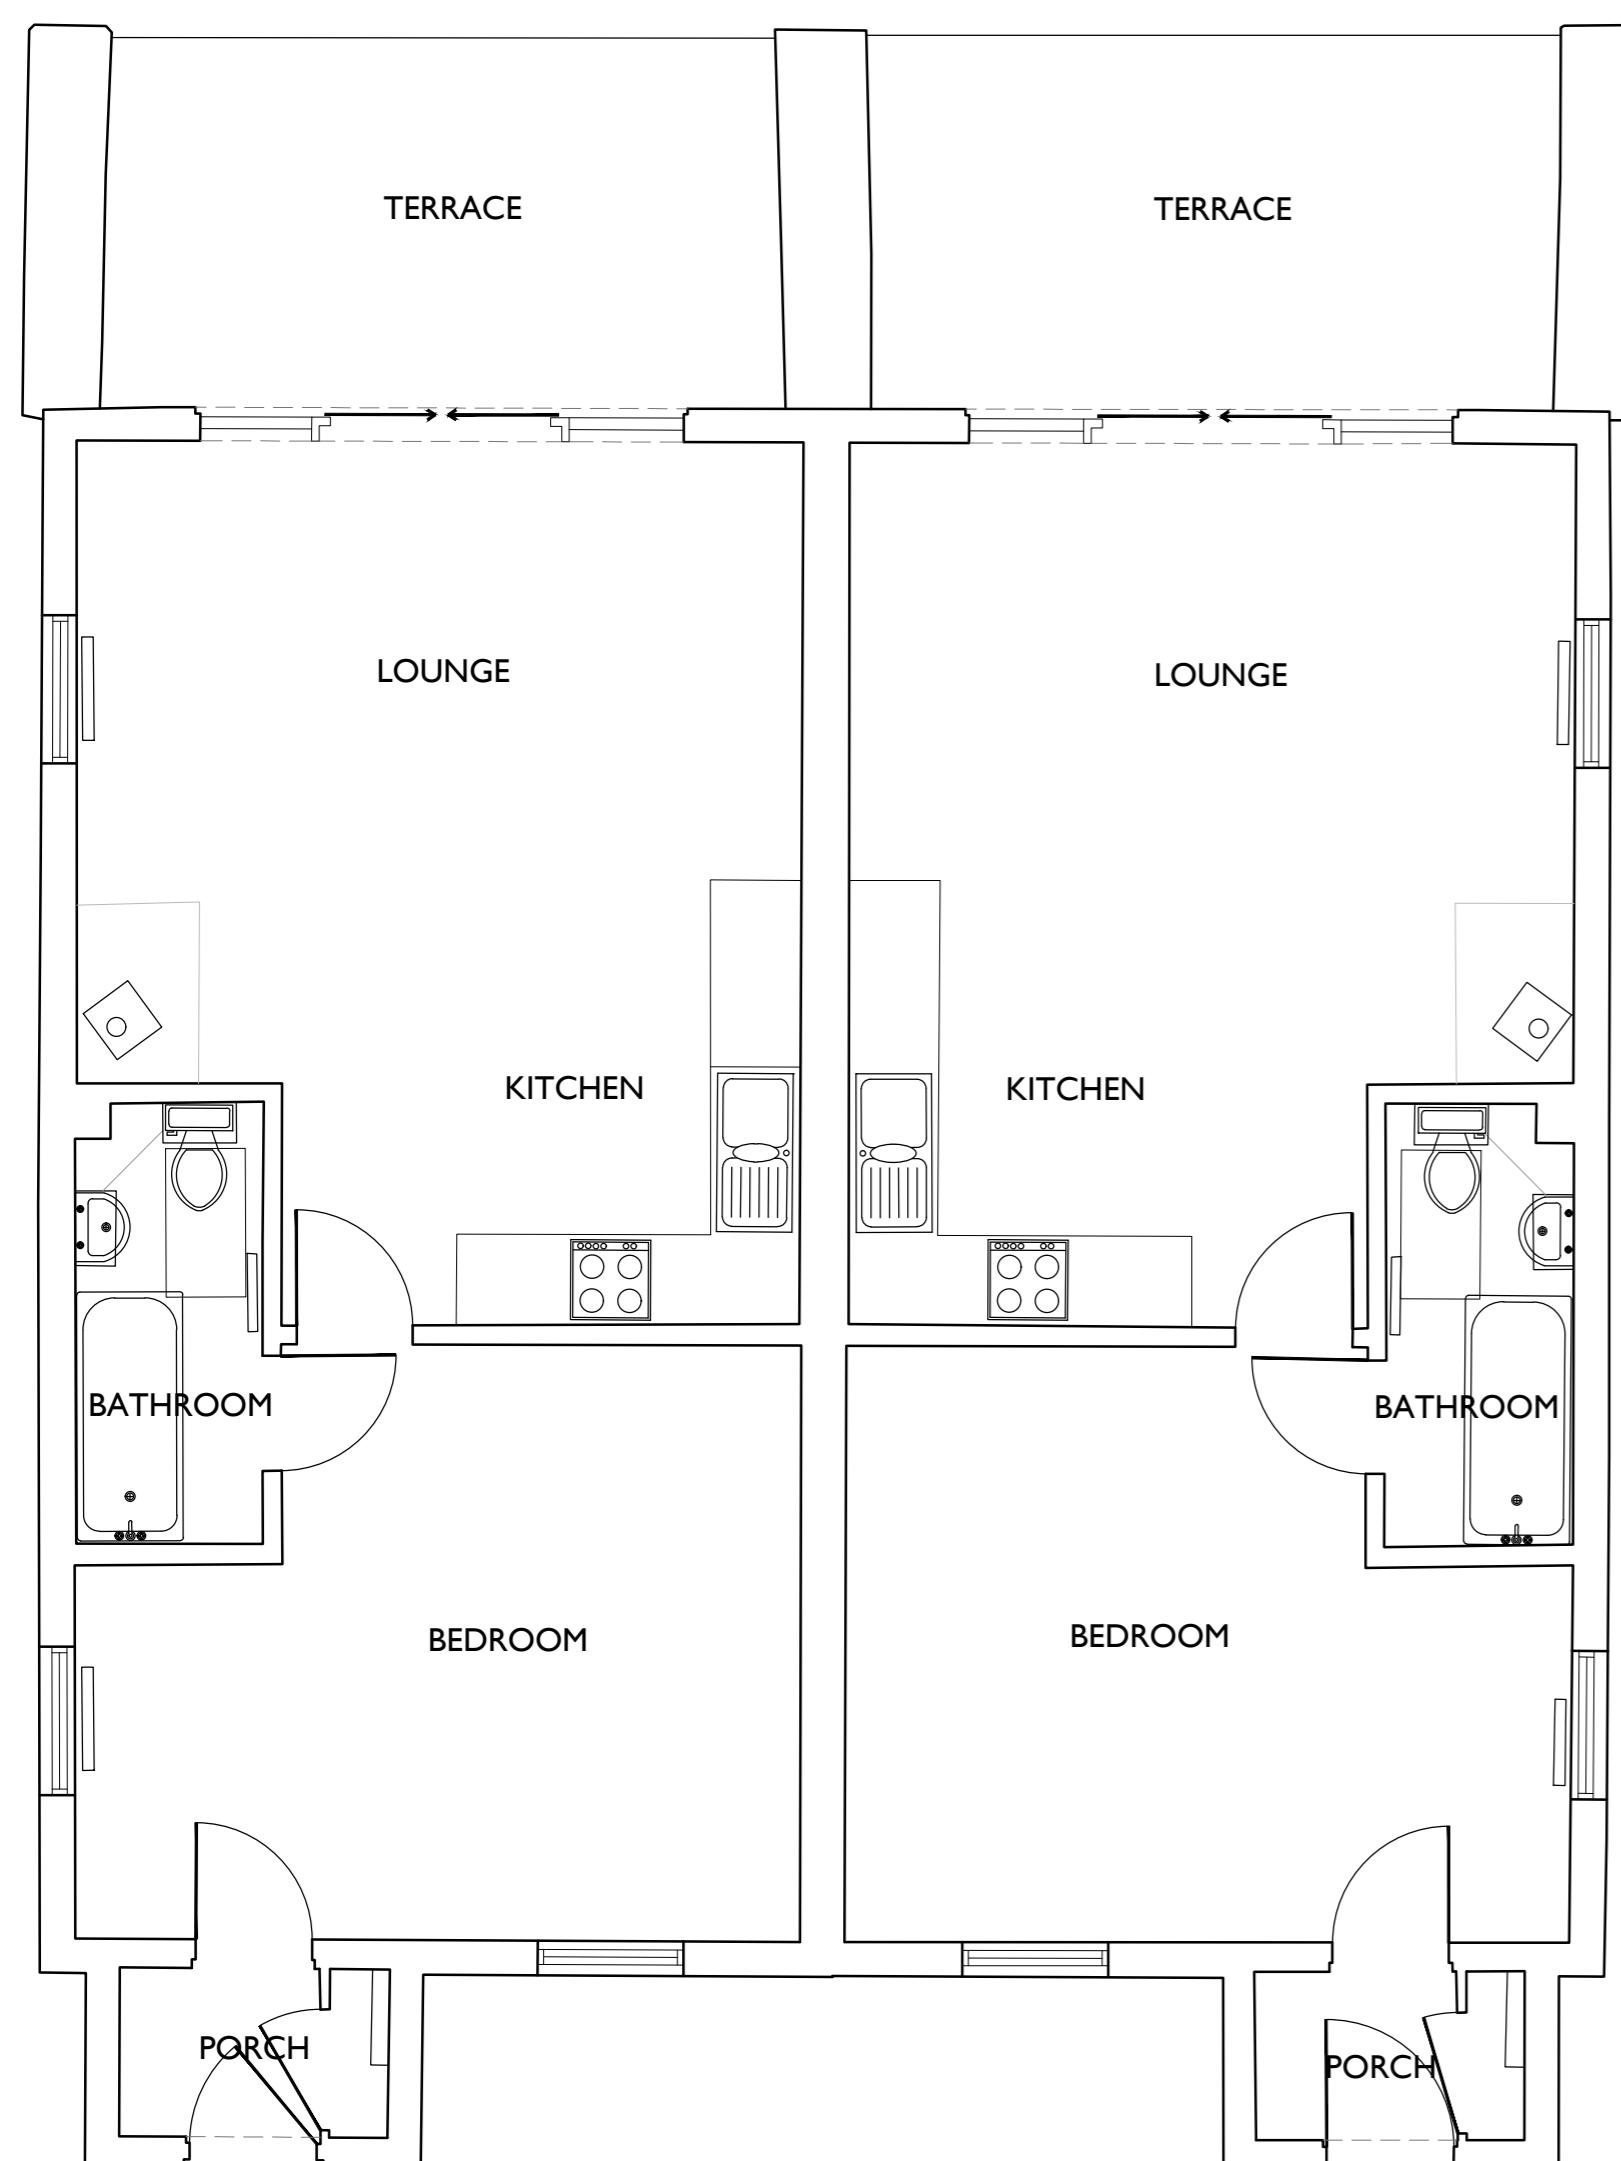


PLAN

0 1m 5m 10m

SCALE: 1:50 at A1  
SCALE: 1:100 at A3

**RECEIVED**  
By Tom.Anderton at 11:04 am, Aug 01, 2025

Rev.	CH	NL	30/05/25	First Issue
DR.	CH.	Date	Notes	
PROJECT BOROUGH FARM DEV.				
08. PENOLVA SITE				
DRAWING N° NORTHERN WATCH -				
EXISTING PLAN & ELEVATIONS				
DRAWING N° 4171_08_004				
SCALE:	1:50 @ A1	DATE: May 2025		
	1:100 @ A3			

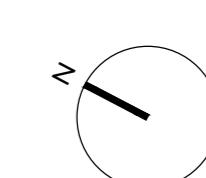

**llewellyn  
harker  
lowe**