


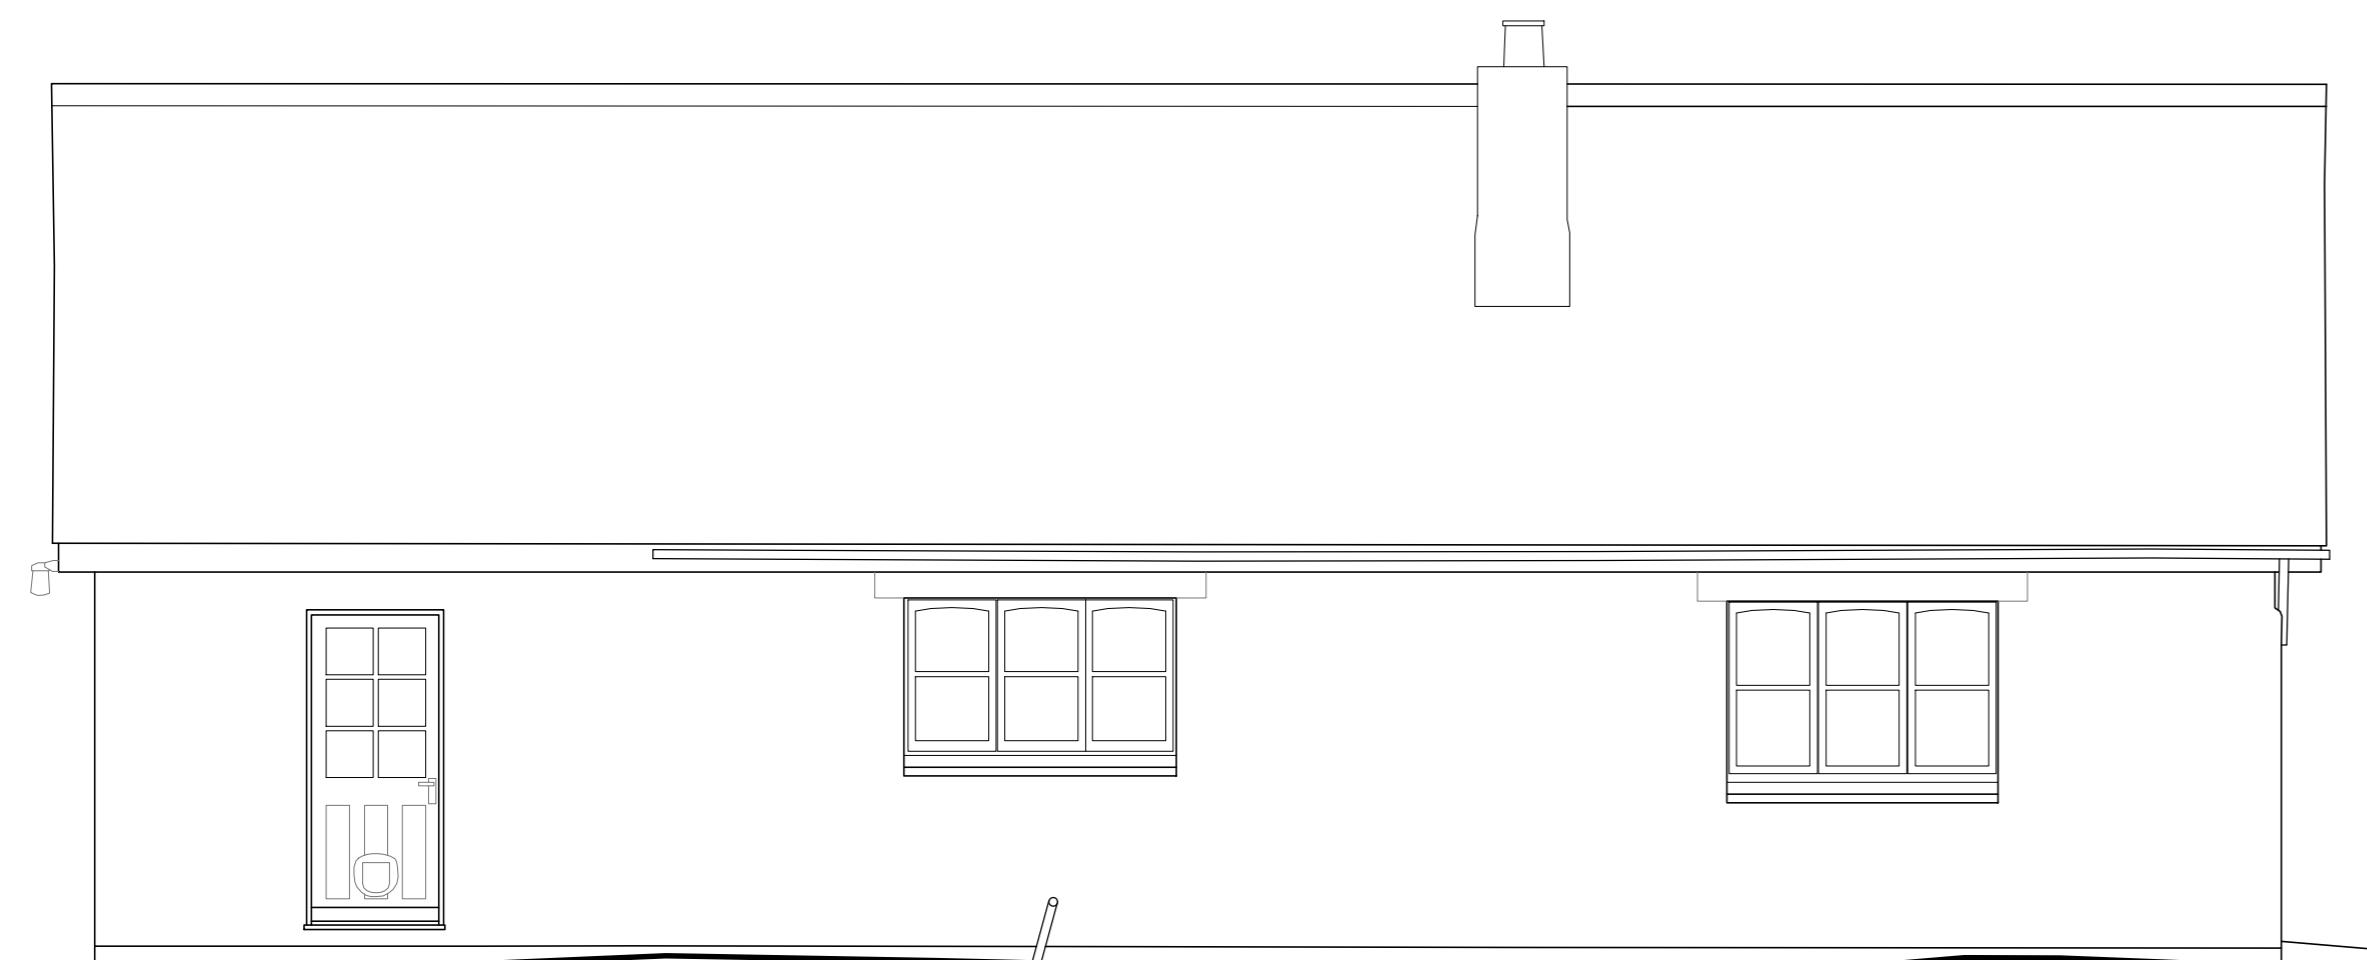


SOUTH




EAST



NORTH

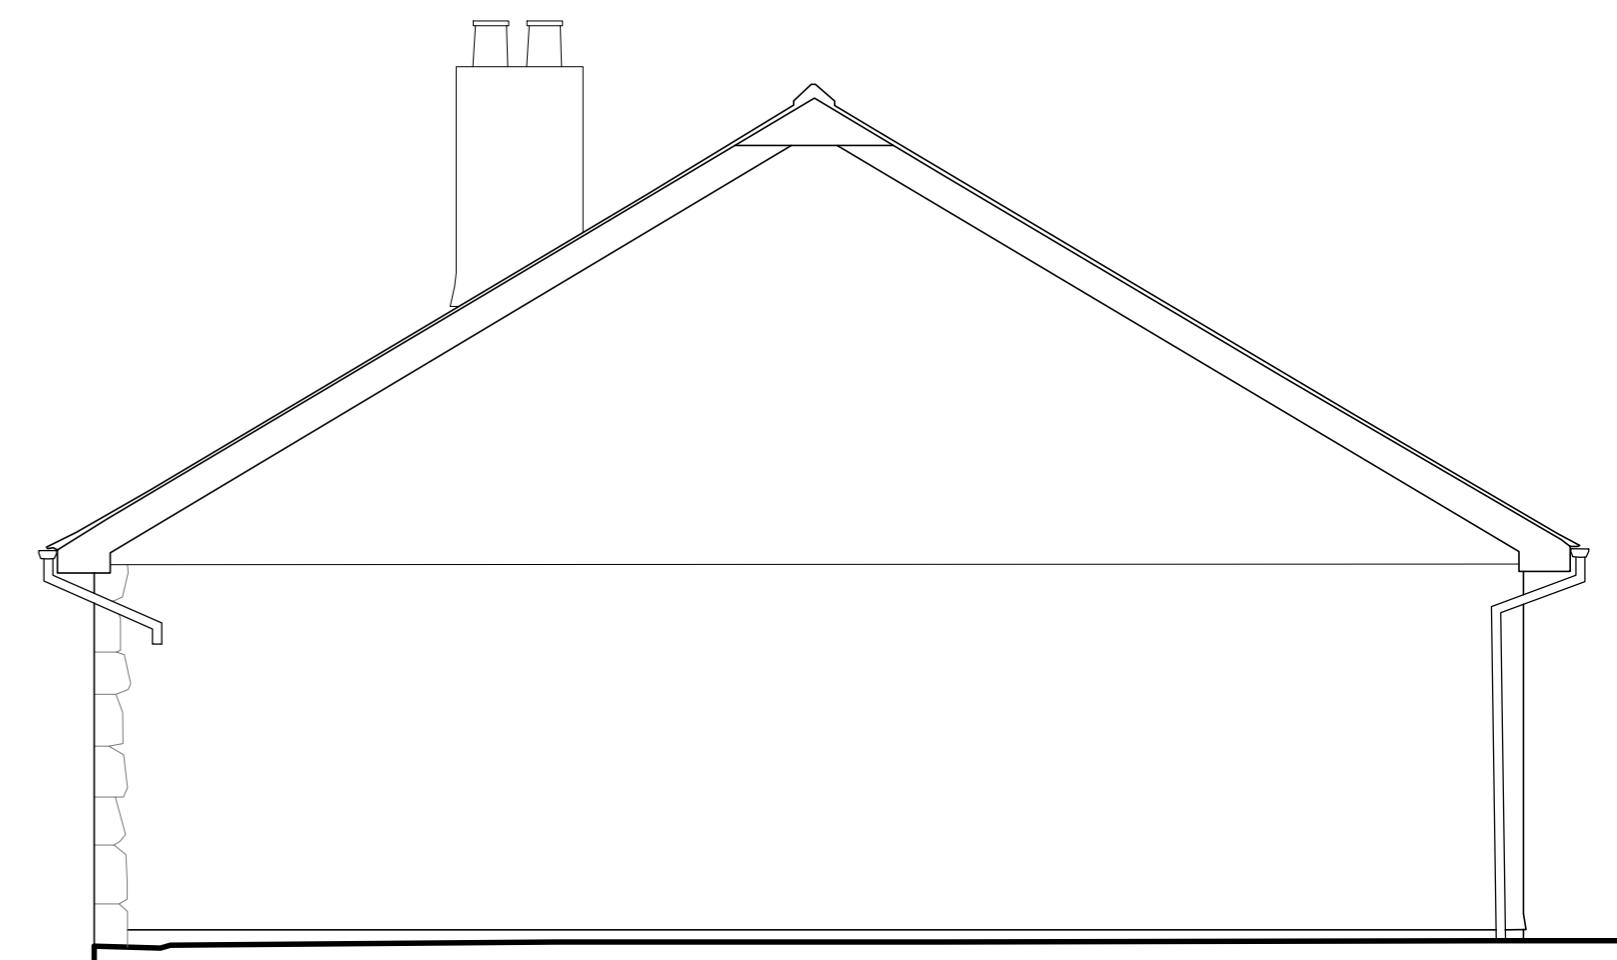

WEST

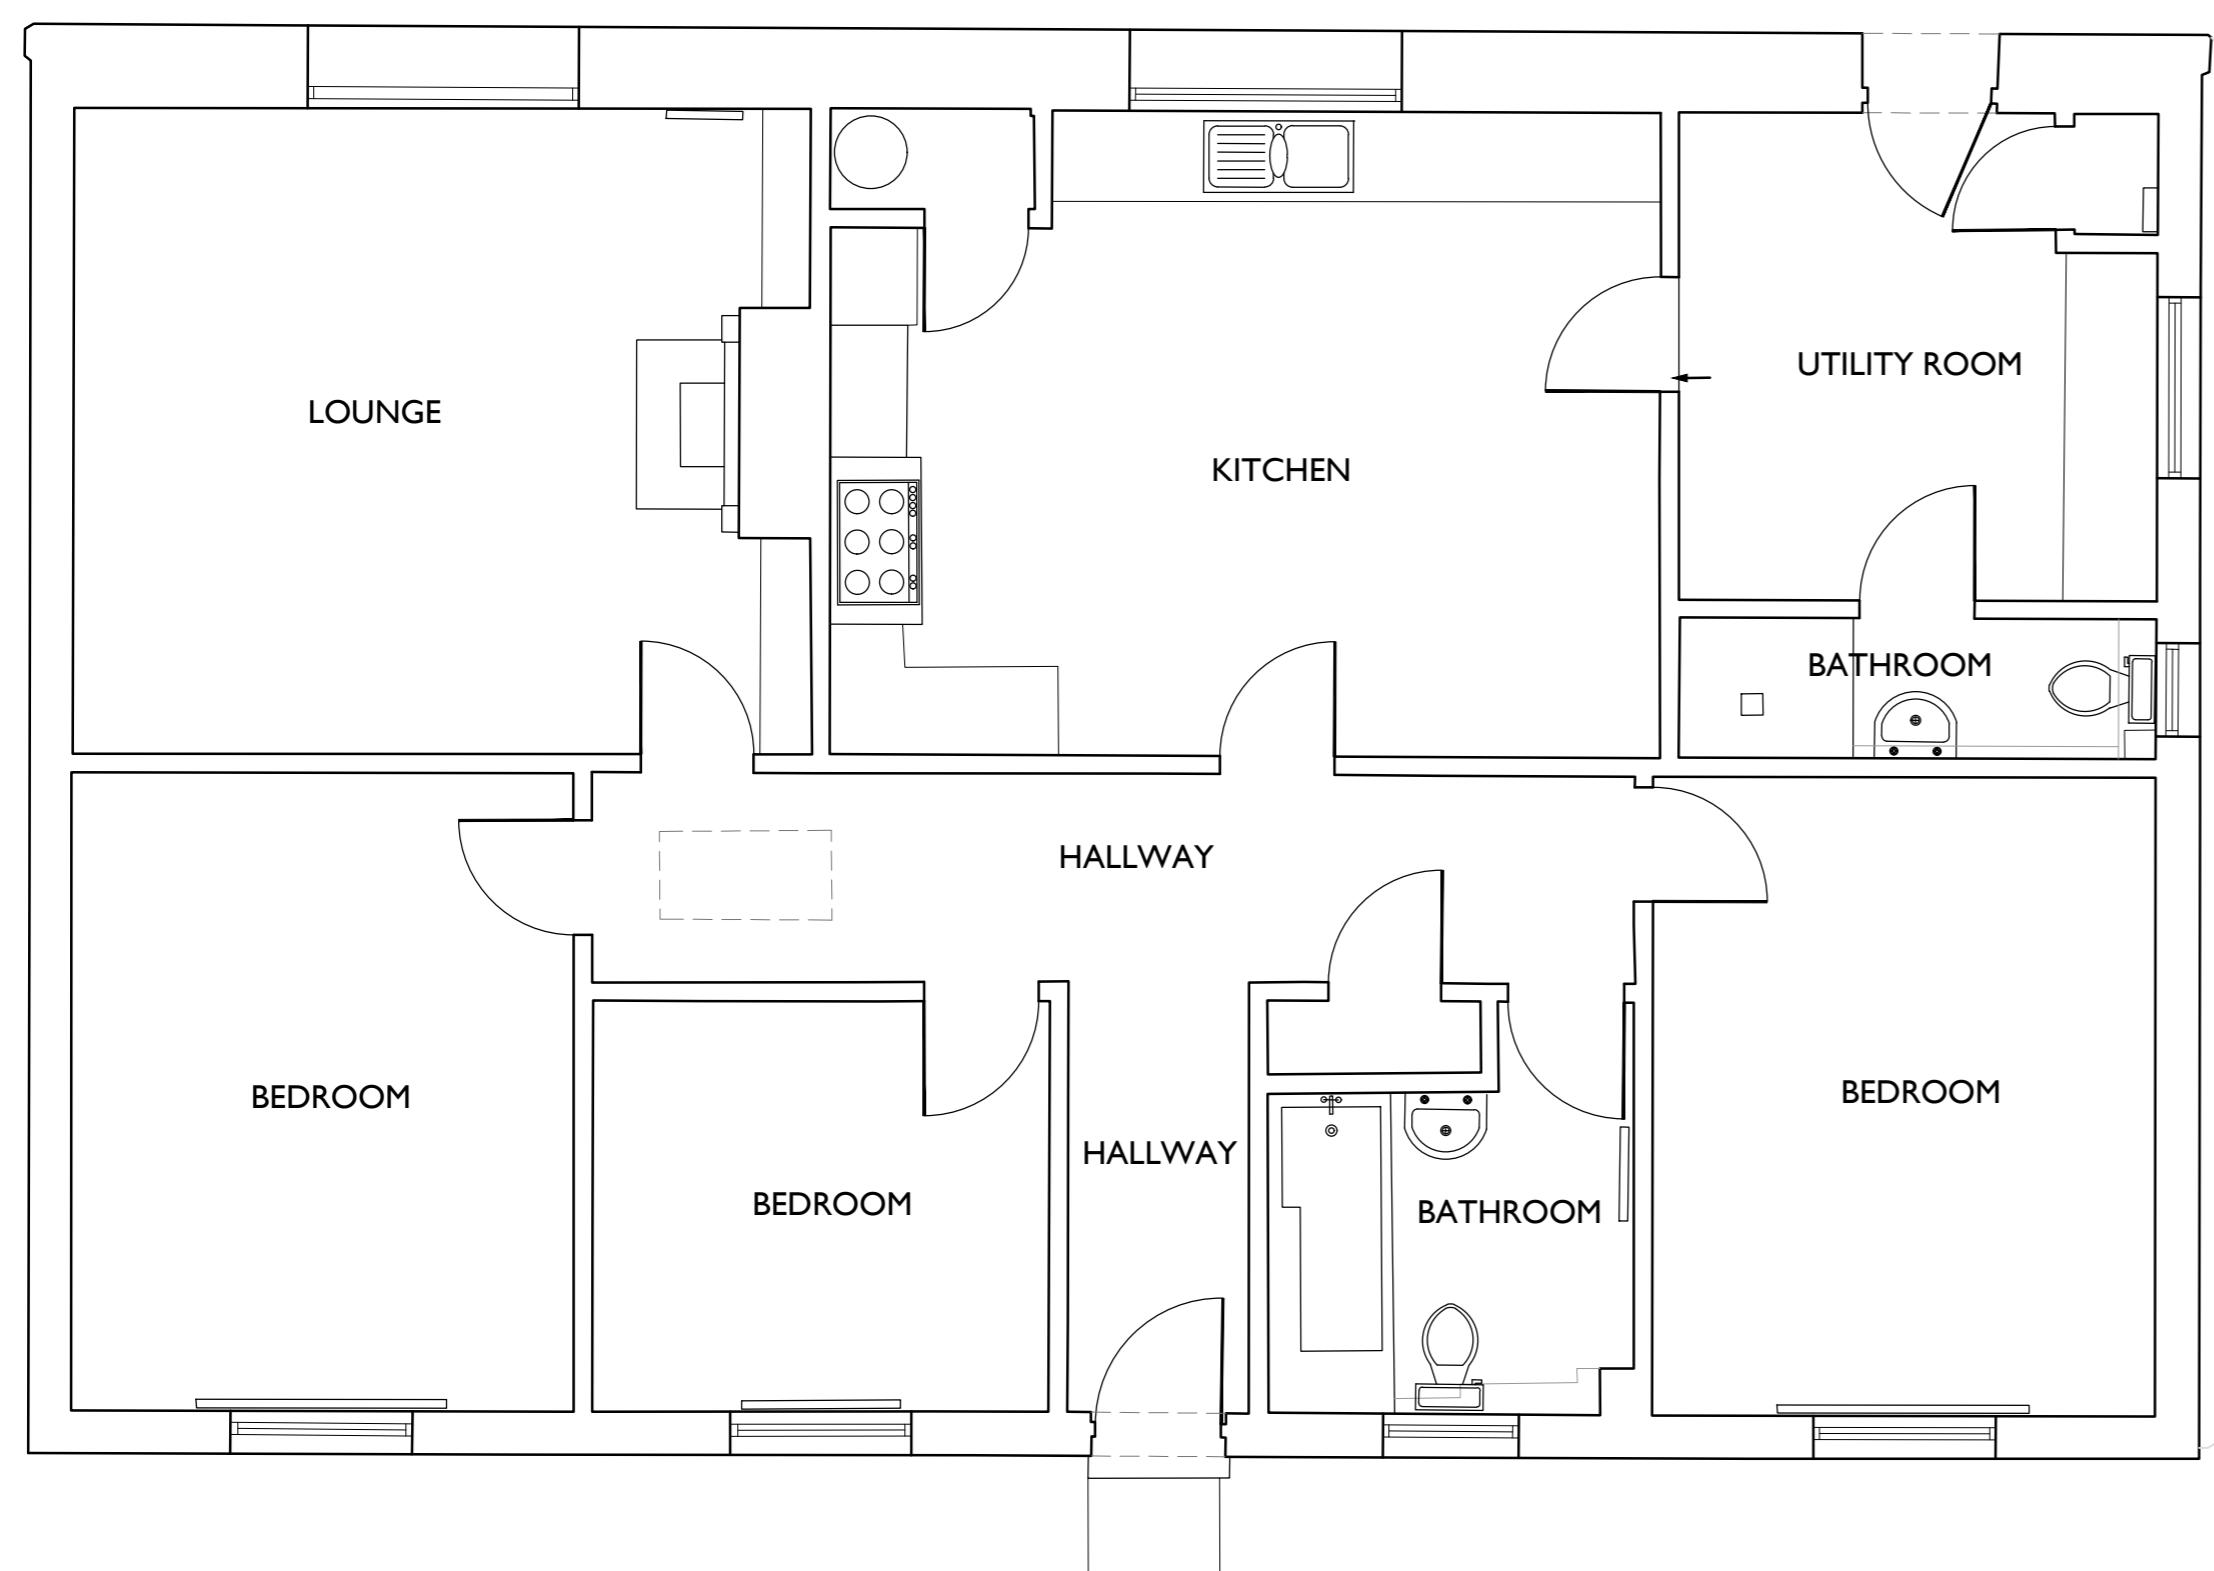


PLAN

RECEIVED
By Tom.Anderton at 11:04 am, Aug 01, 2025

Rev.	CH	NL	30/05/25	First Issue
	DR.	CH.	Date	Notes
PROJECT BOROUGH FARM DEV.				
08. PENOLVA SITE				
DRAWING PENOLVA - EXISTING PLAN				
AND ELEVATIONS				
DRAWING No. 4171_08_003				
SCALE: 1:50 @ A1 DATE: May 2025				
1:100 @ A3				

0 1m 5m 10m

SCALE: 1:50 at A1
SCALE: 1:100 at A3

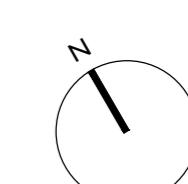

**llewellyn
harker
lowe**