



SCALE: 1:50 at A1

SCALE: 1:100 at A3

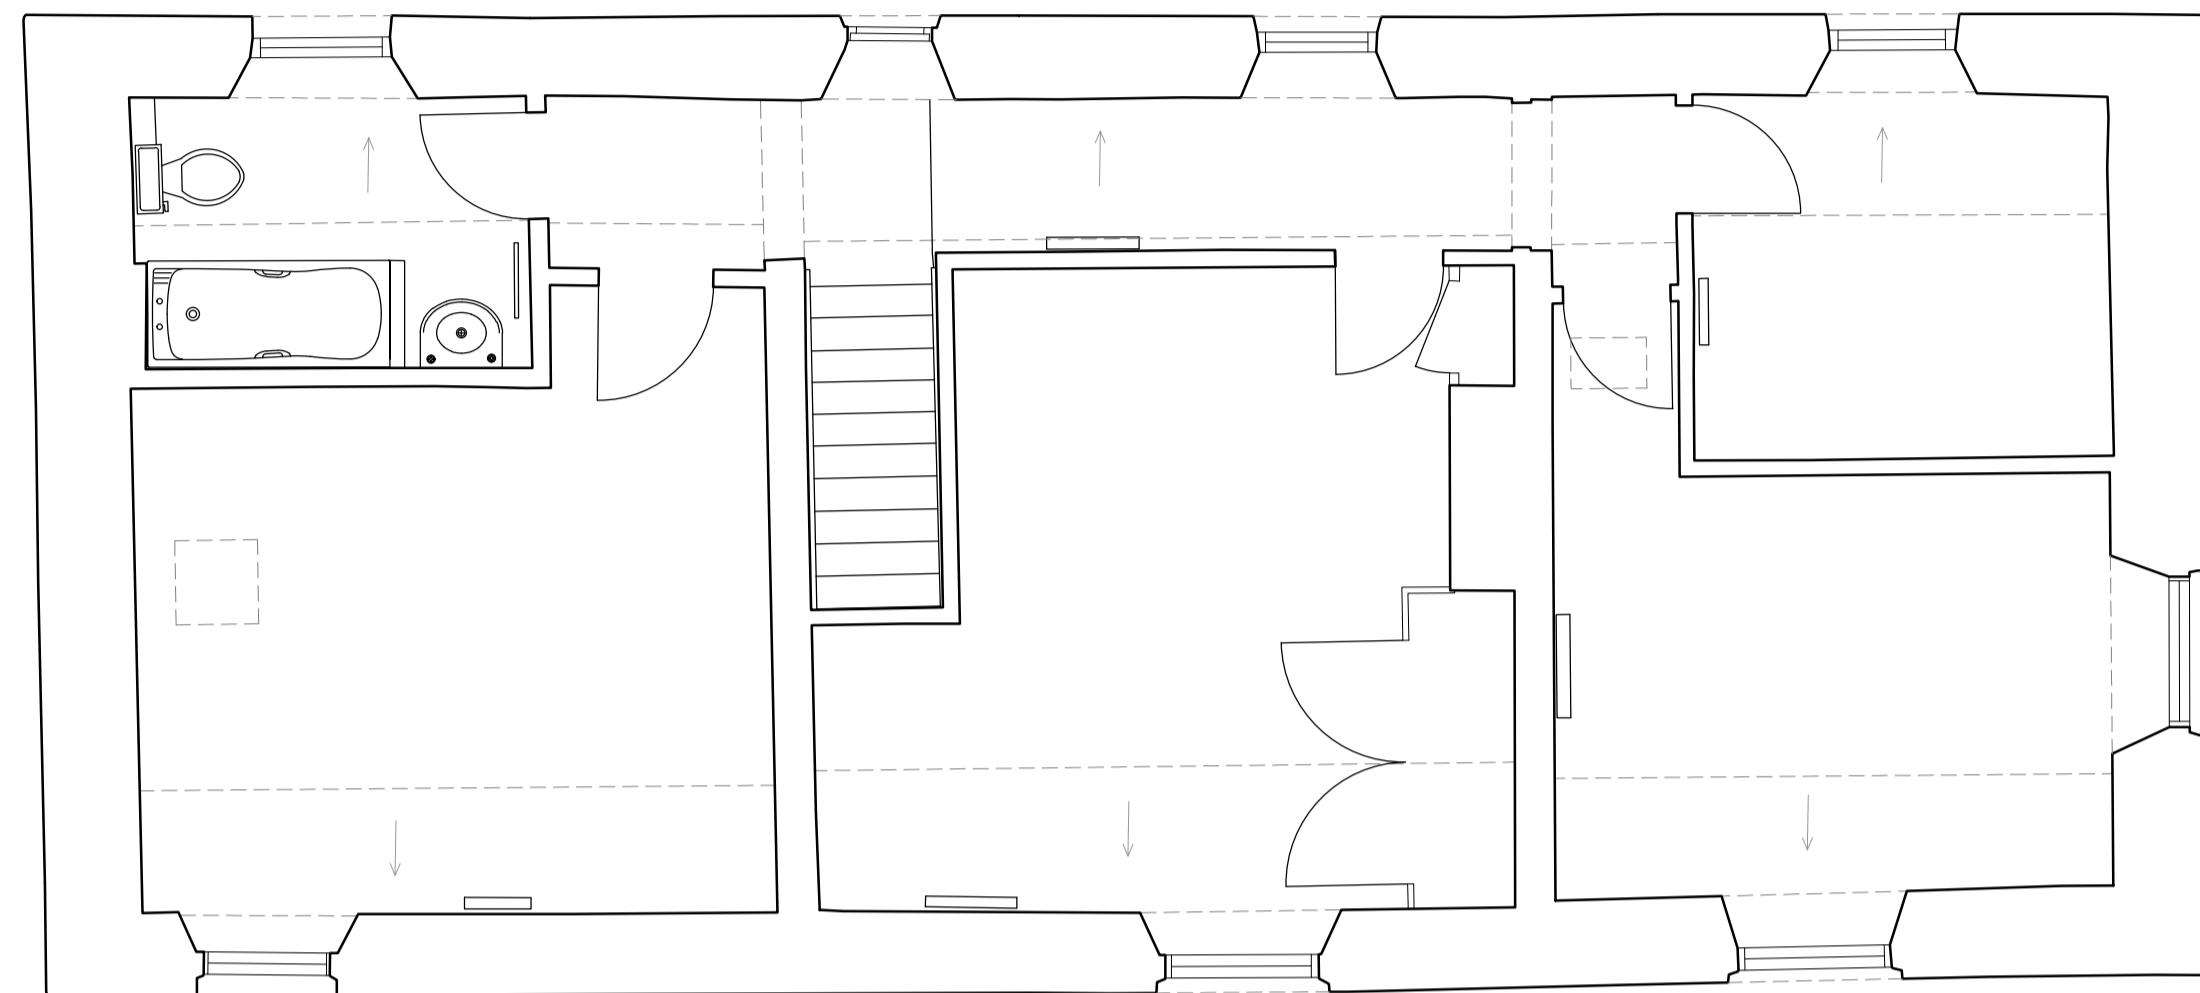

FIRST FLOOR

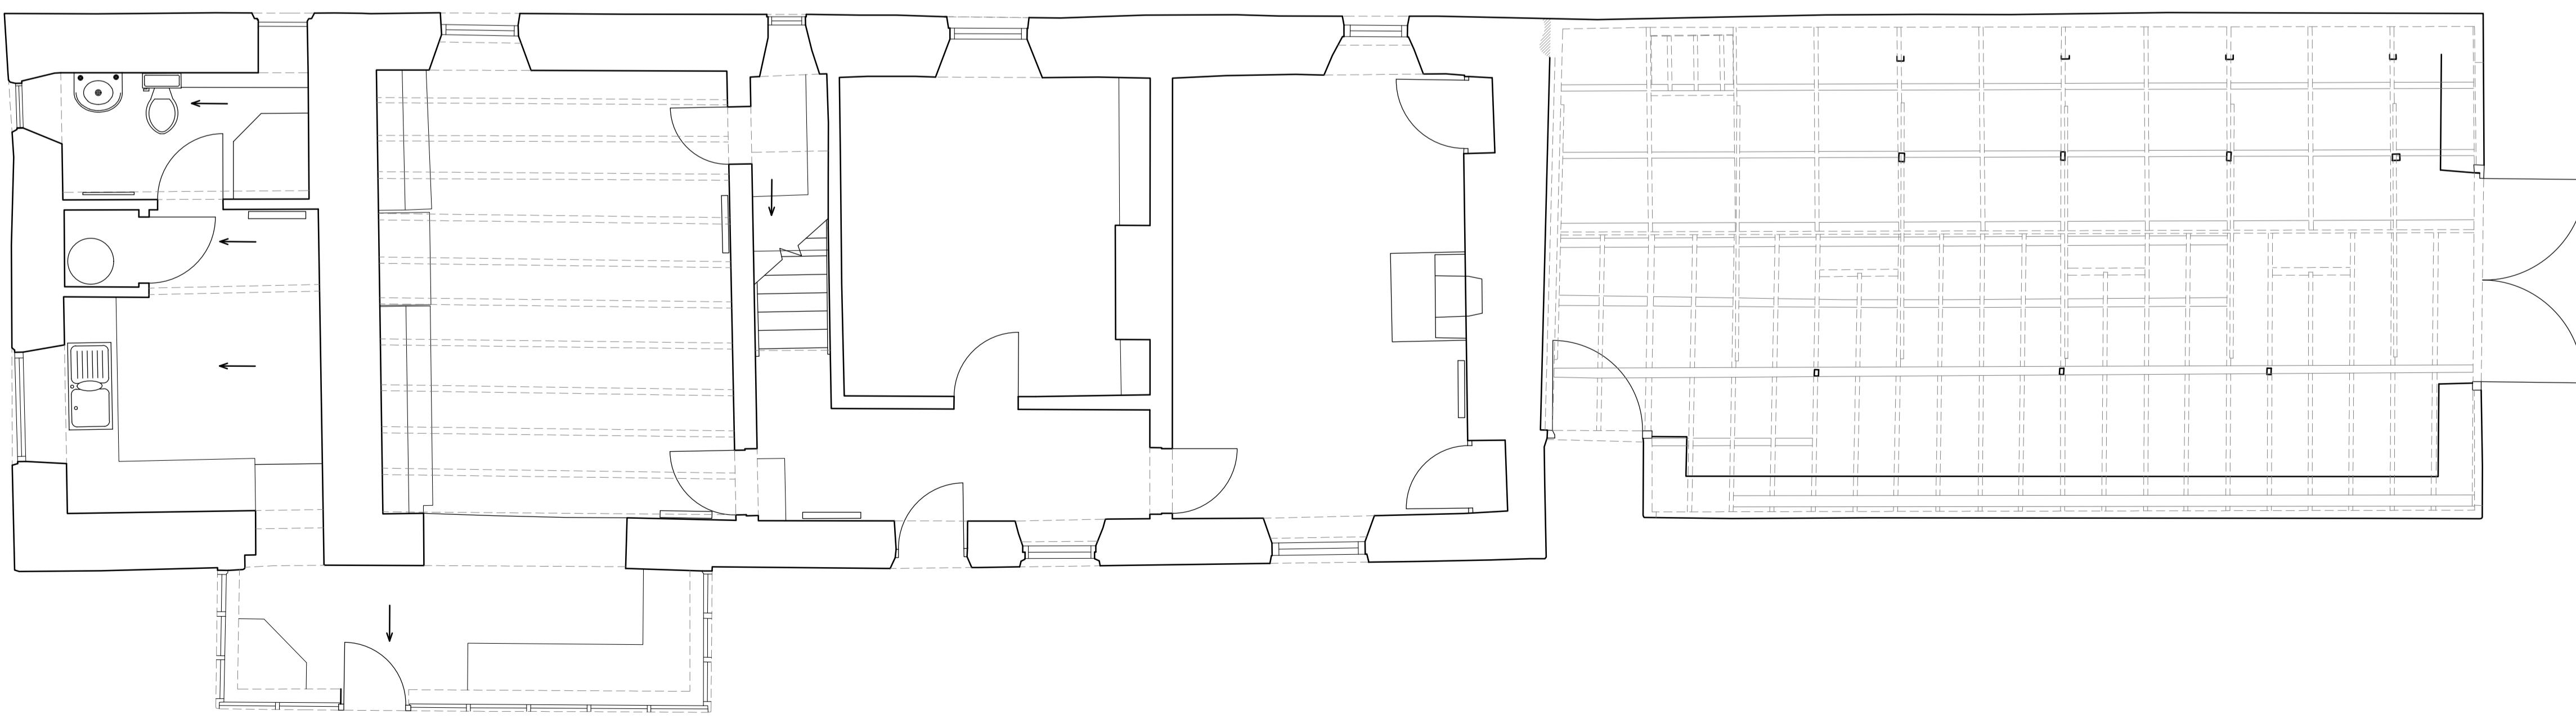


GROUND FLOOR

**RECEIVED**  
By Tom.Anderton at 10:51 am, Aug 01, 2025

CH NL 15/05/25 First Issue  
Rev. DR. CH. Date Notes  
PROJECT BOROUGH FARMHOUSE

DRAWING EXISTING PLANS

DRAWING No. 4171\_03\_003.  
SCALE: 1:50 @ A1 DATE: May 2025  
1:100 @ A3

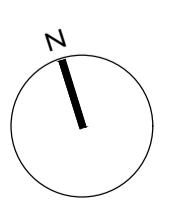

**llewellyn  
harker  
lowe**