


TERRACE A - PLAN

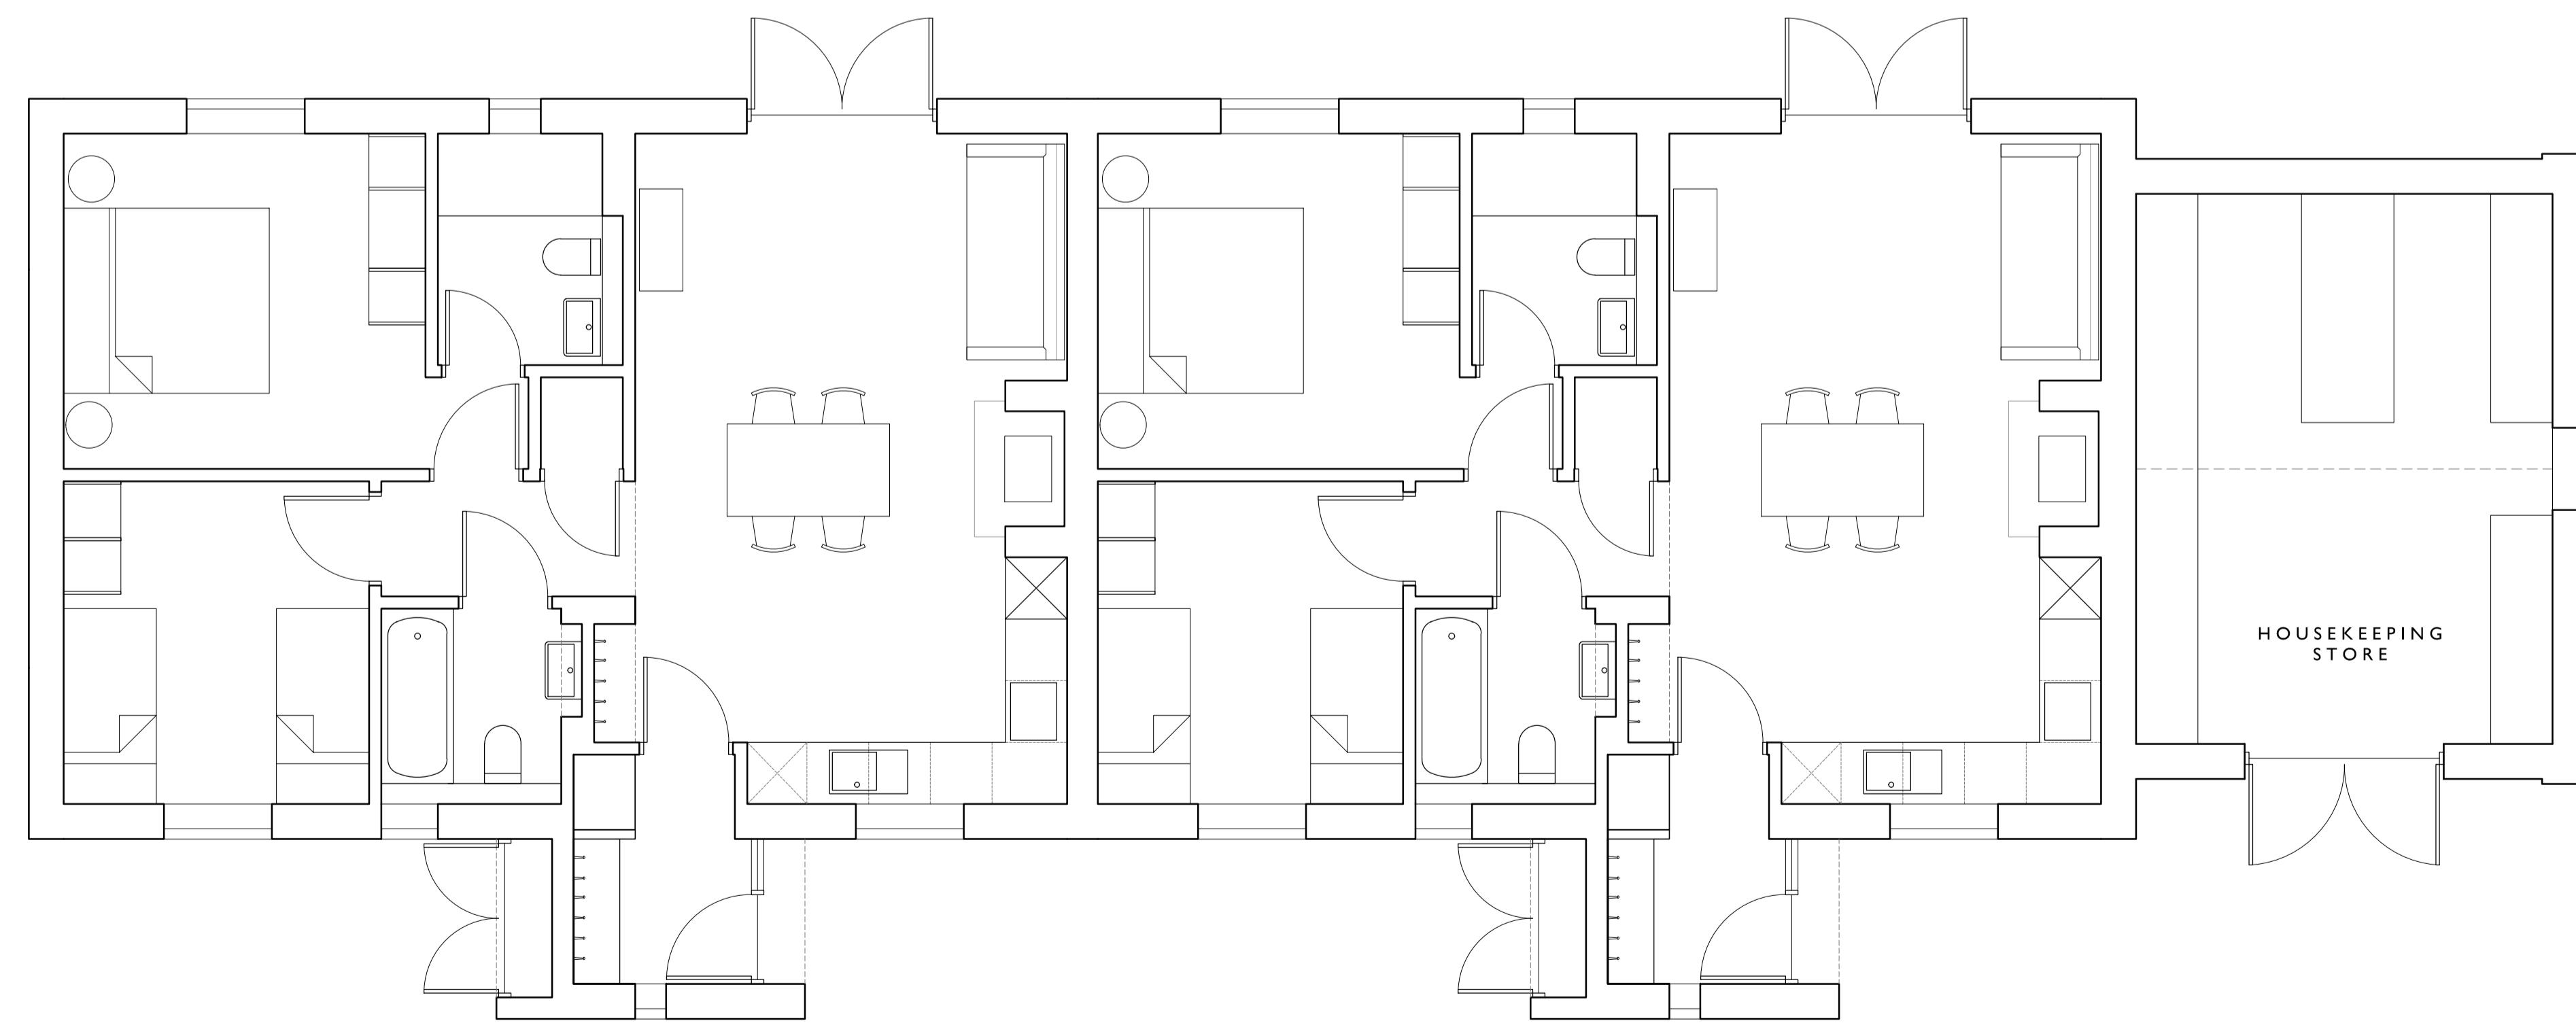

TERRACE B - PLAN

0 1m 5m 10m

SCALE: 1:50 at A1
SCALE: 1:100 at A3

RECEIVED
By Tom.Anderton at 11:01 am, Aug 01, 2025


A JW NL 25/04/25 Draft Planning
- JV NL 02/04/25 First Issue
Rev. DR CH. Date Notes

PROJECT BOROUGH FARM DEV.
07. STAFF ACCOMMODATION
DRAWING PROPOSED PLANS

DRAWING No. 4171_07_010 A.

SCALE: 1:50 @ A1
1:100 @ A3

DATE: April 2025

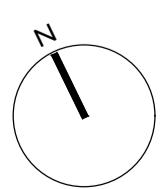

**llewellyn
harker
lowe**