


RECEIVED

By Liv Rickman at 5:13 pm, Aug 11, 2025

HANJAGUE, ROCKY HILL, ST MARY'S, ISLES OF SCILLY, TR21 0NE

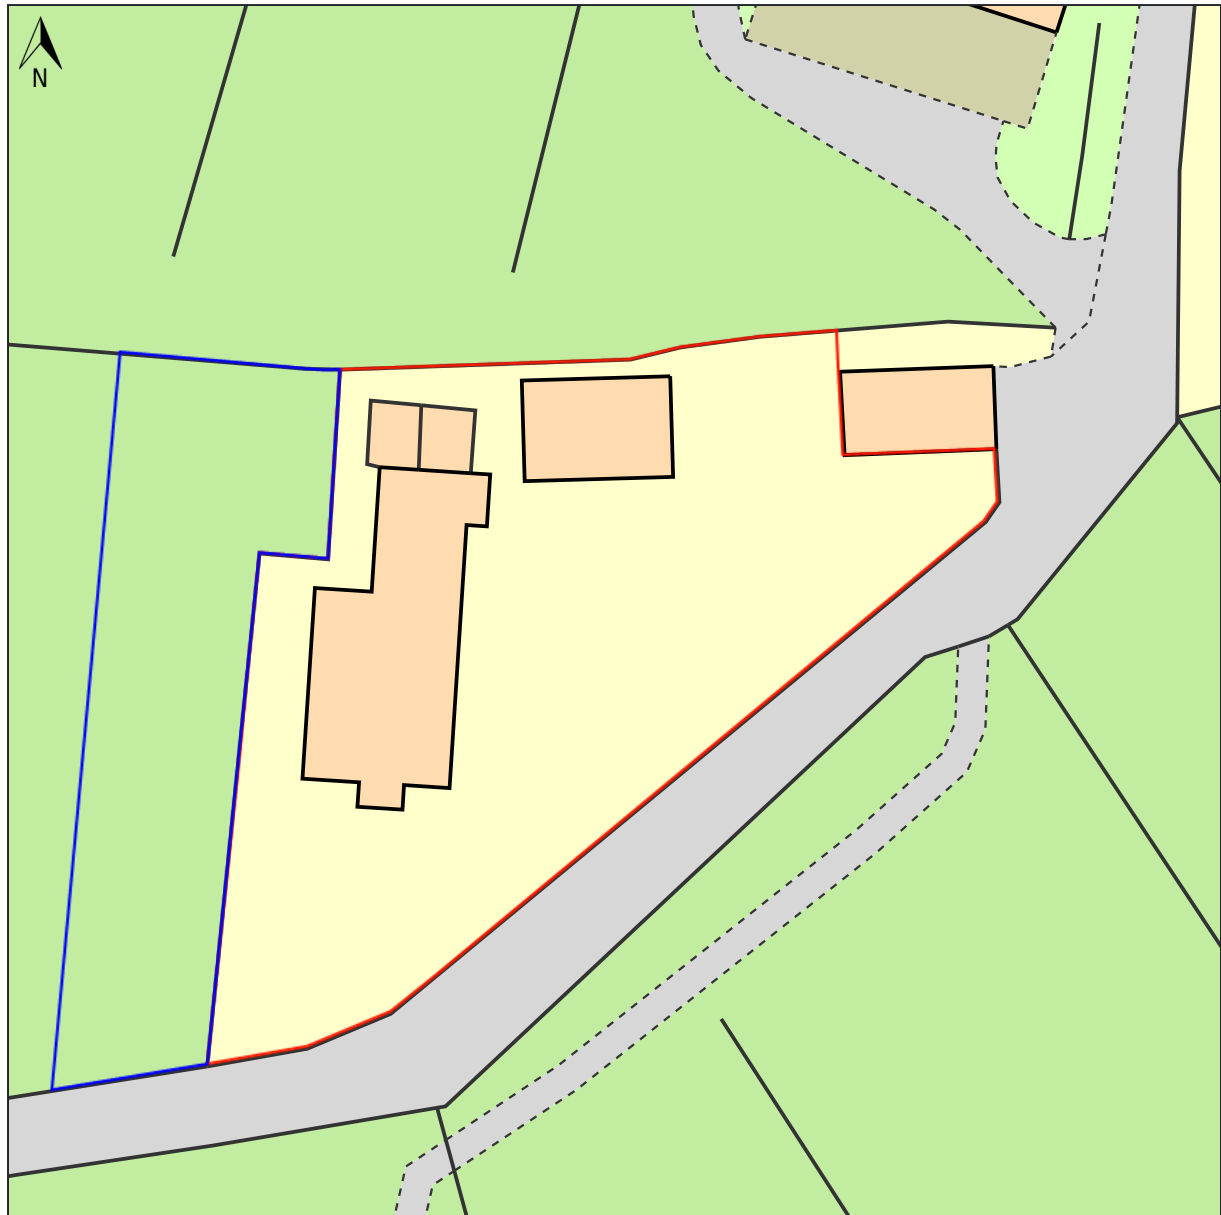

© Crown copyright and database rights, 2025. Ordnance Survey
AC0000808122 Created using Plans by Emapsite

0m 5m 10m 15m 20m 25m 30m 35m 40m

Scale: 1:500

Paper Size: A4

Notes:

Drawing Number 25/05 004

Site / Block Plan

