


Proposed Total floor area 108.54m2

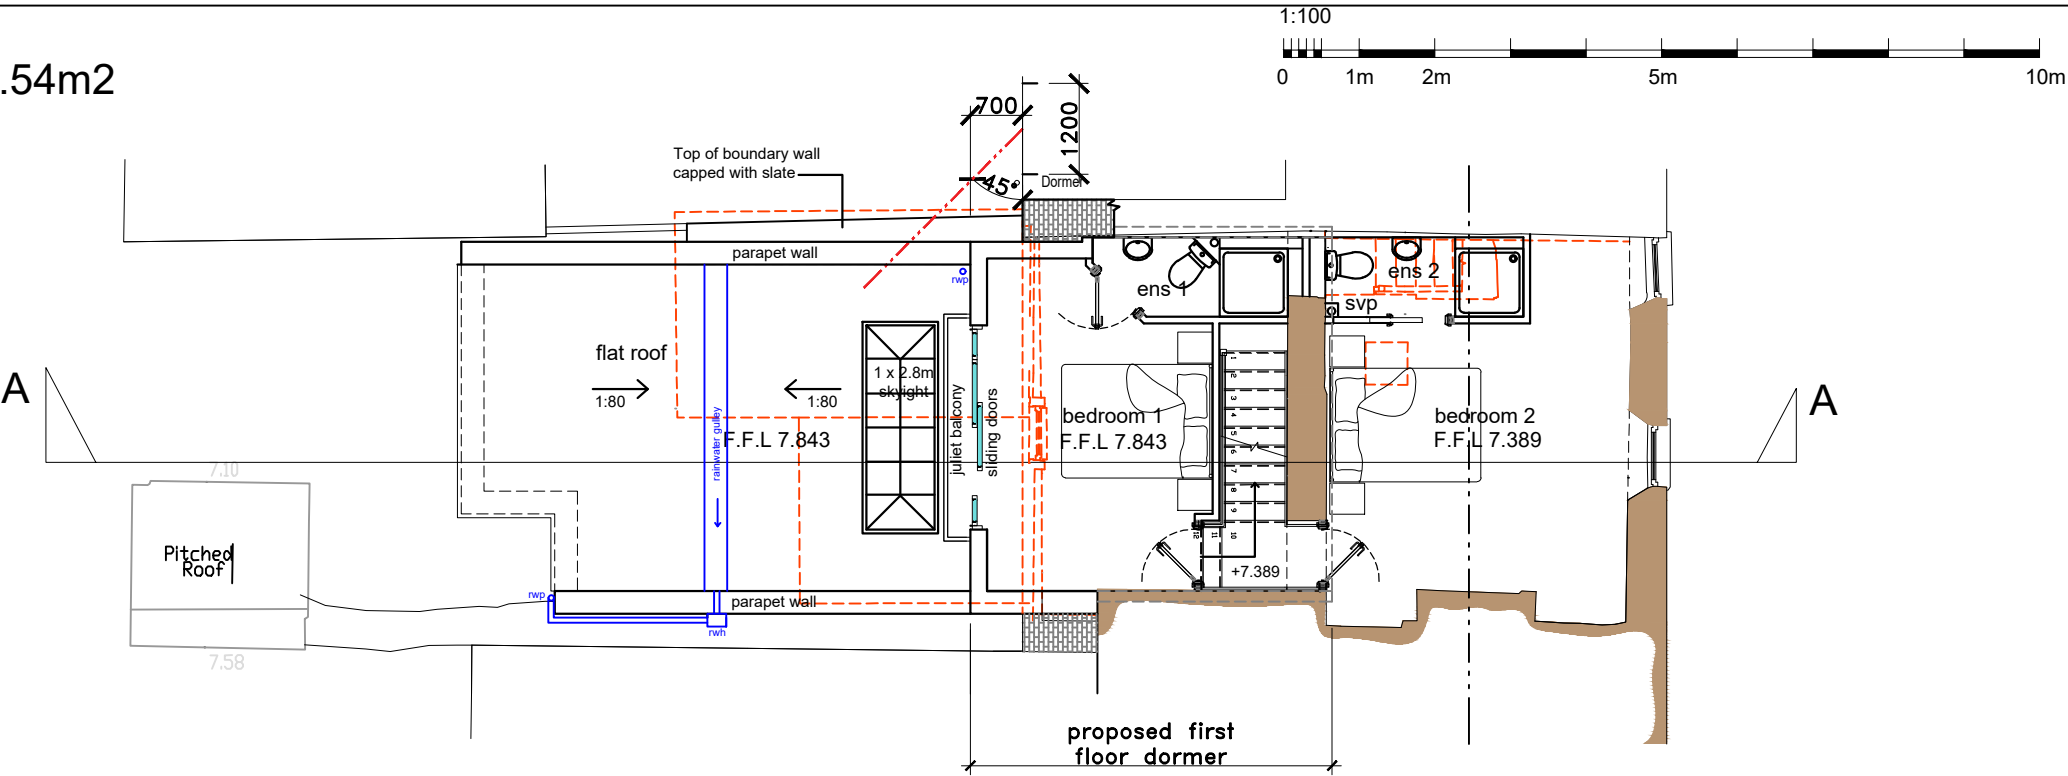

Proposed First Floor Plan  
1:100

