

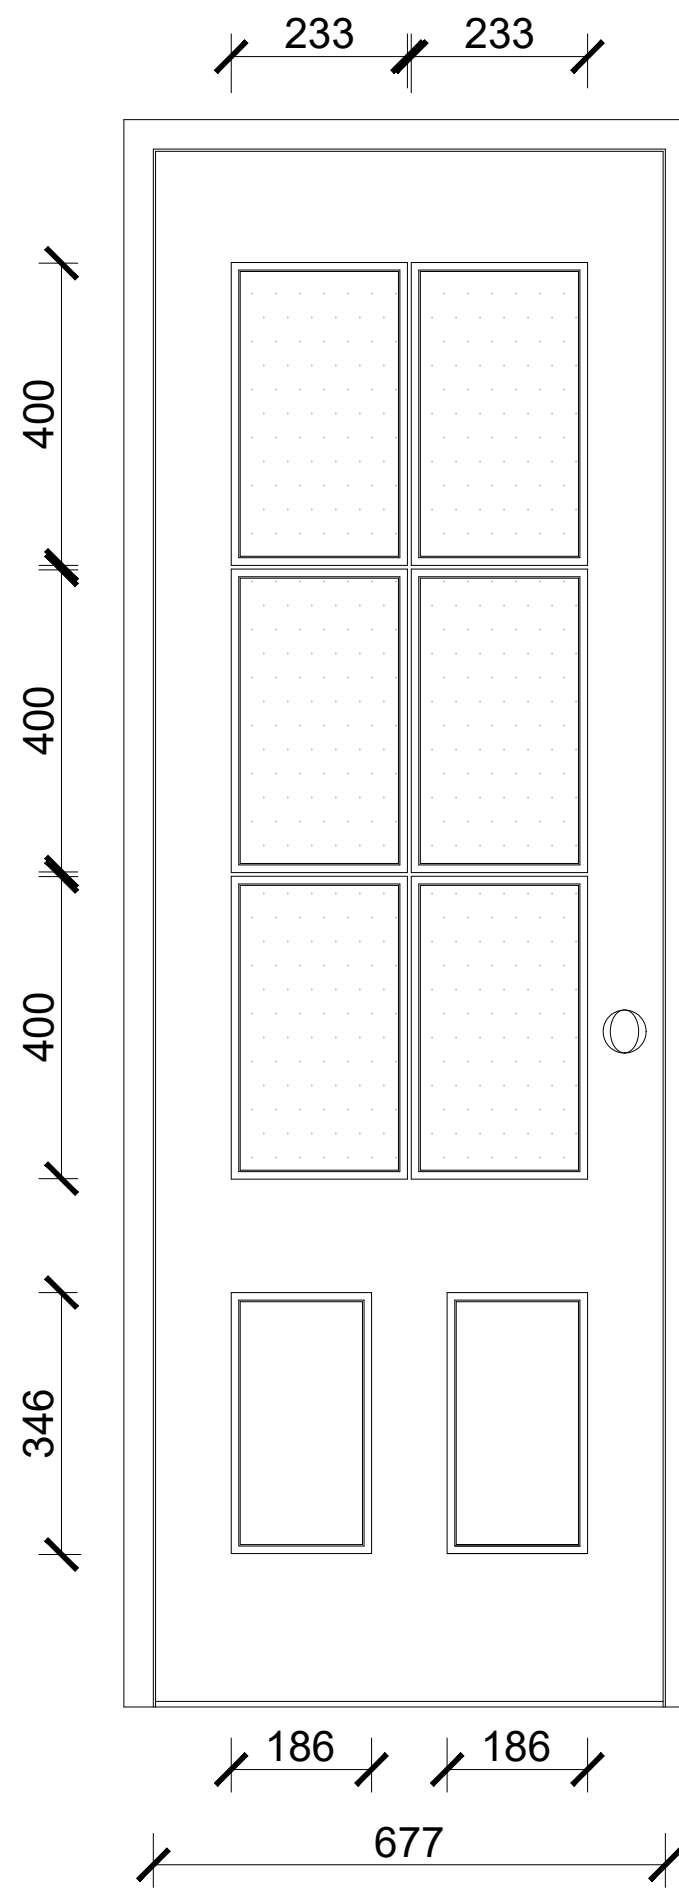



D001 Main Entrance Porch Door Detail - 1:10 / 1:5

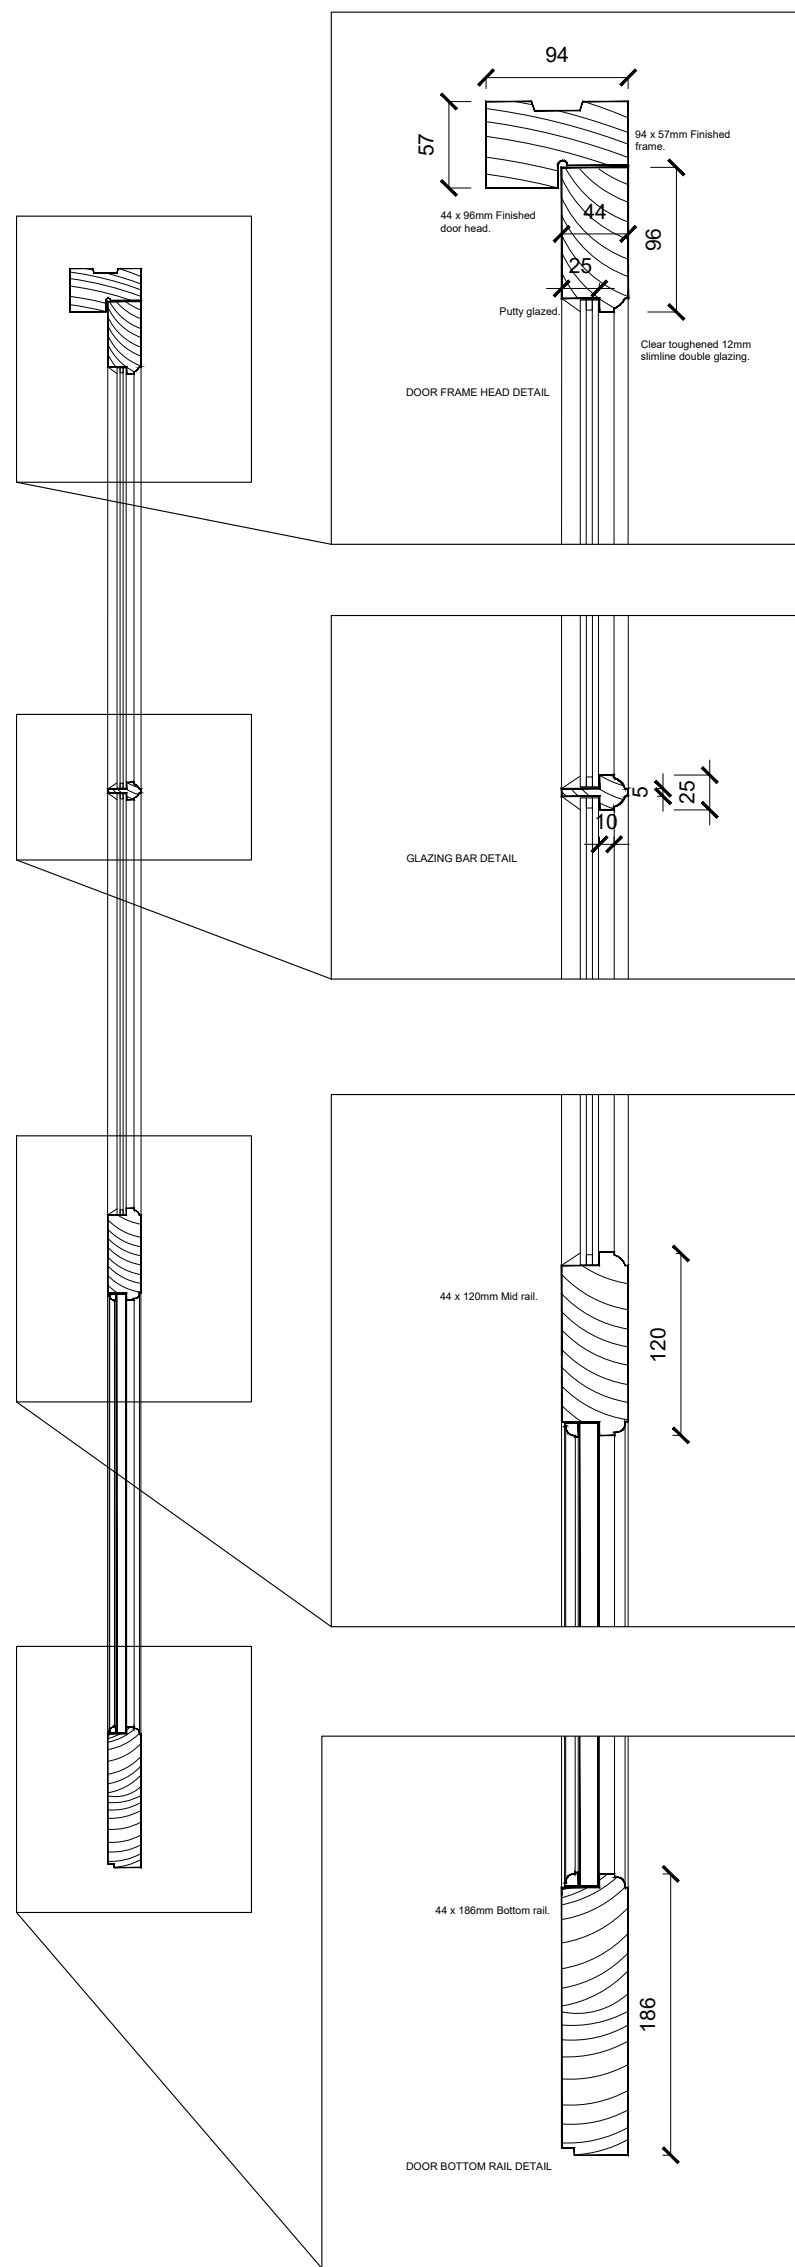

W010 Kitchen Door Detail - 1:10 / 1:5

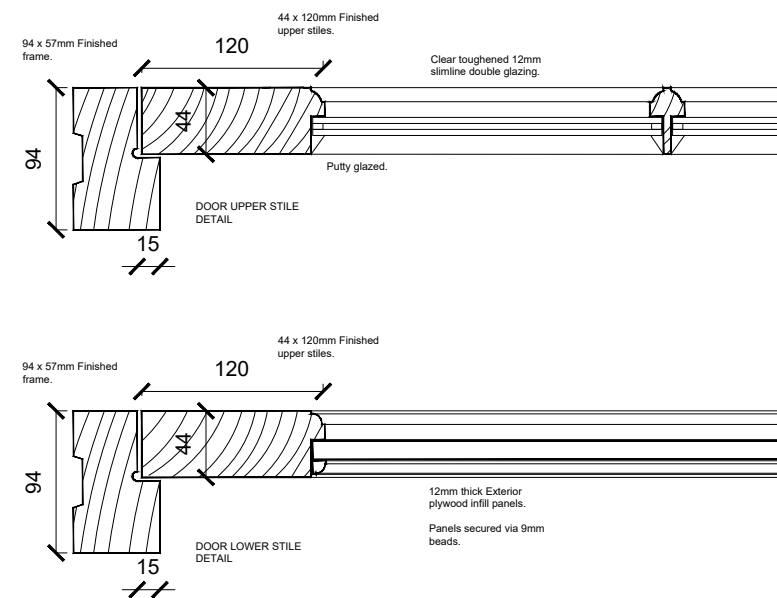

W010 & D001 Plan View Details - 1:5

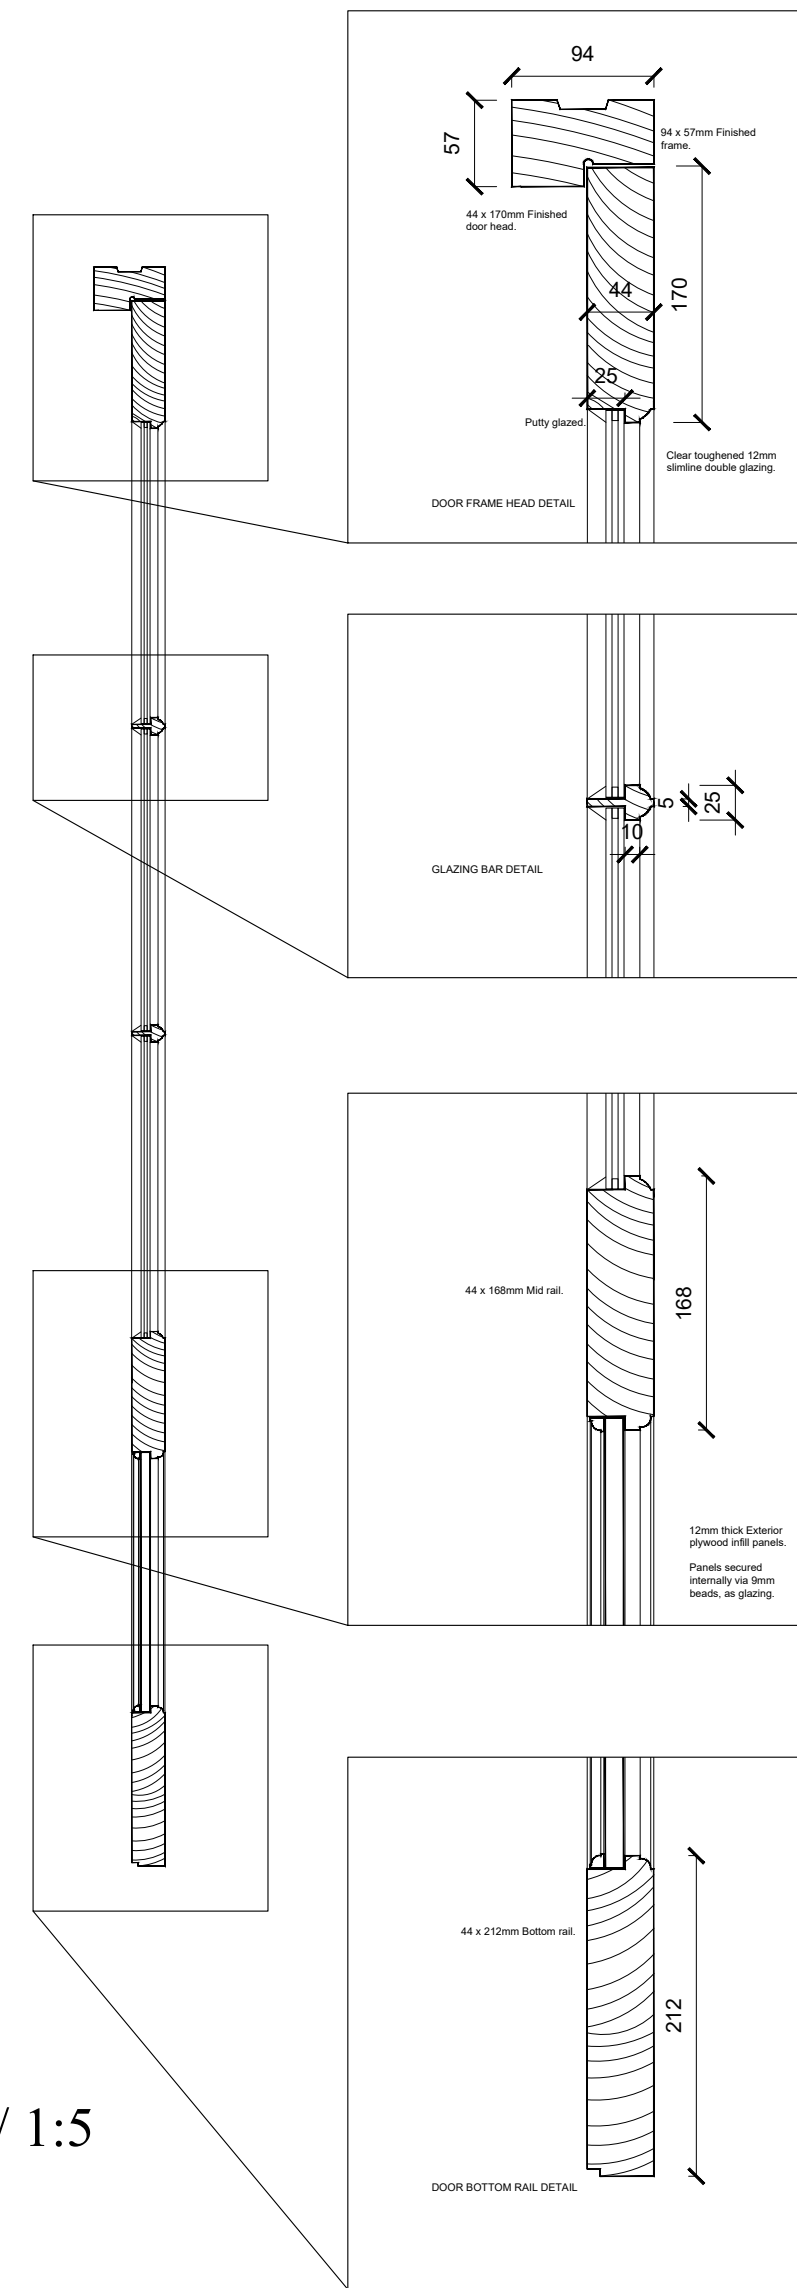

<div></div>			
No.	Date.	Revision.	Initial.
</			