

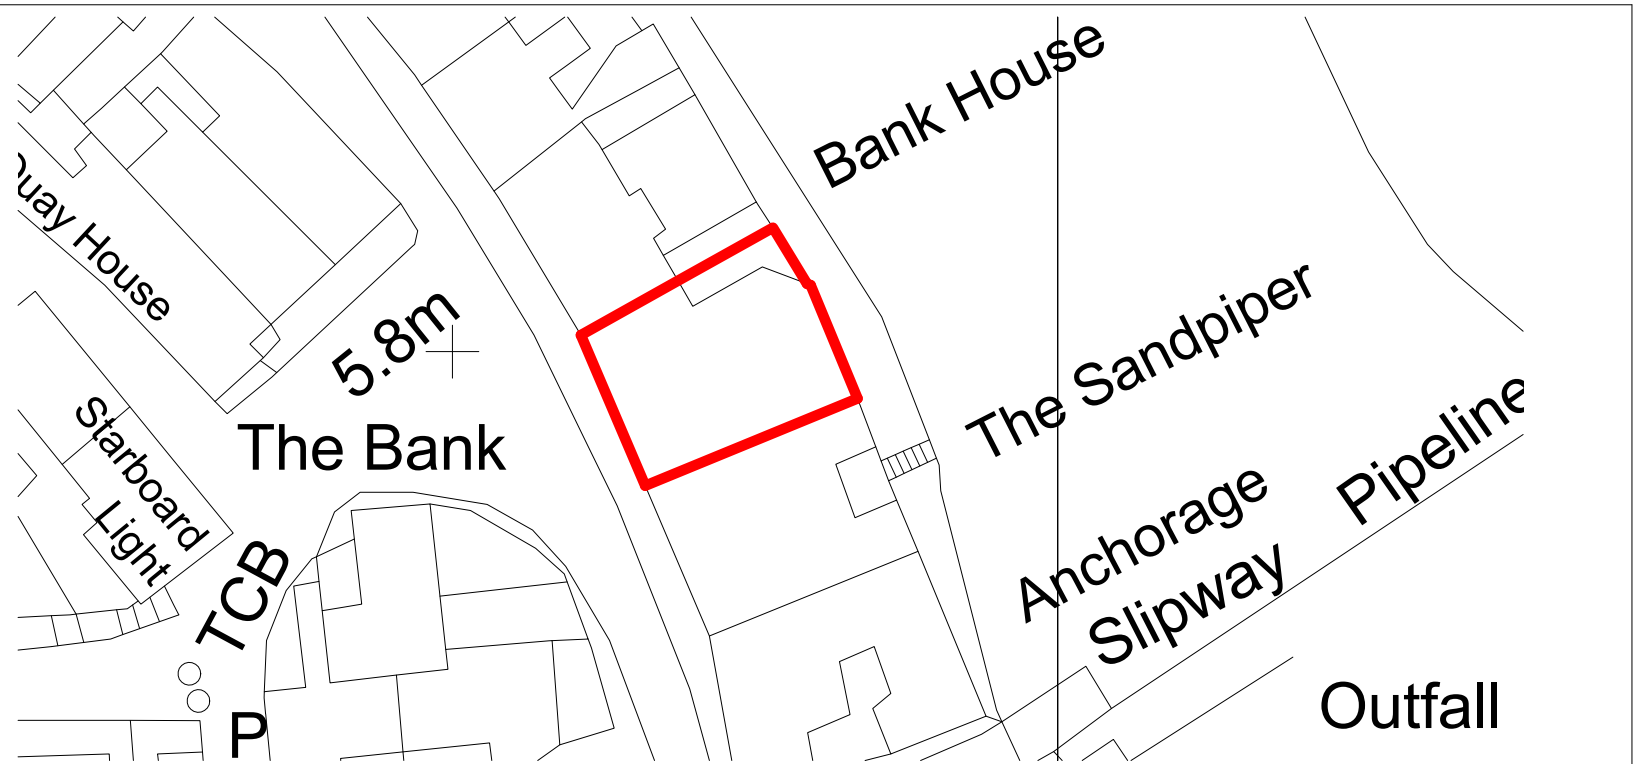
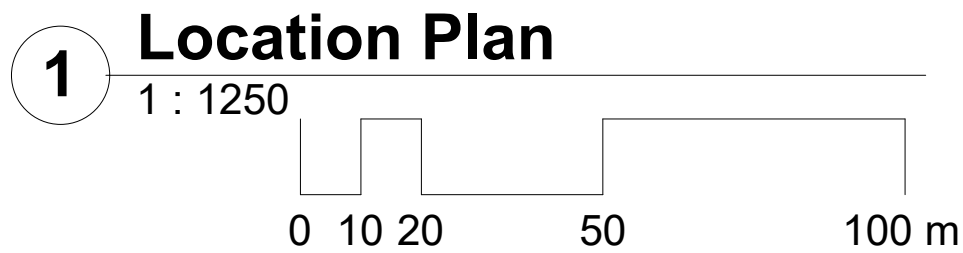


RECEIVED
By Tom.Anderton at 9:39 am, Oct 20, 2025

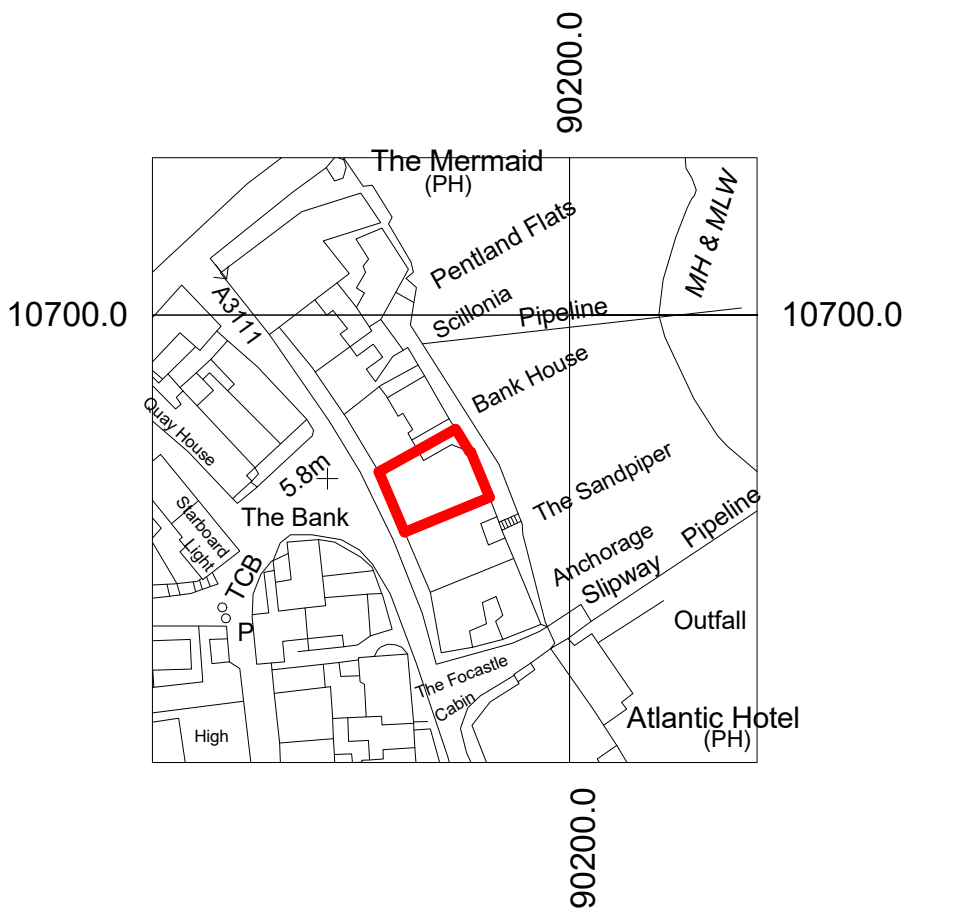

2 Existing Block Plan
1 : 500

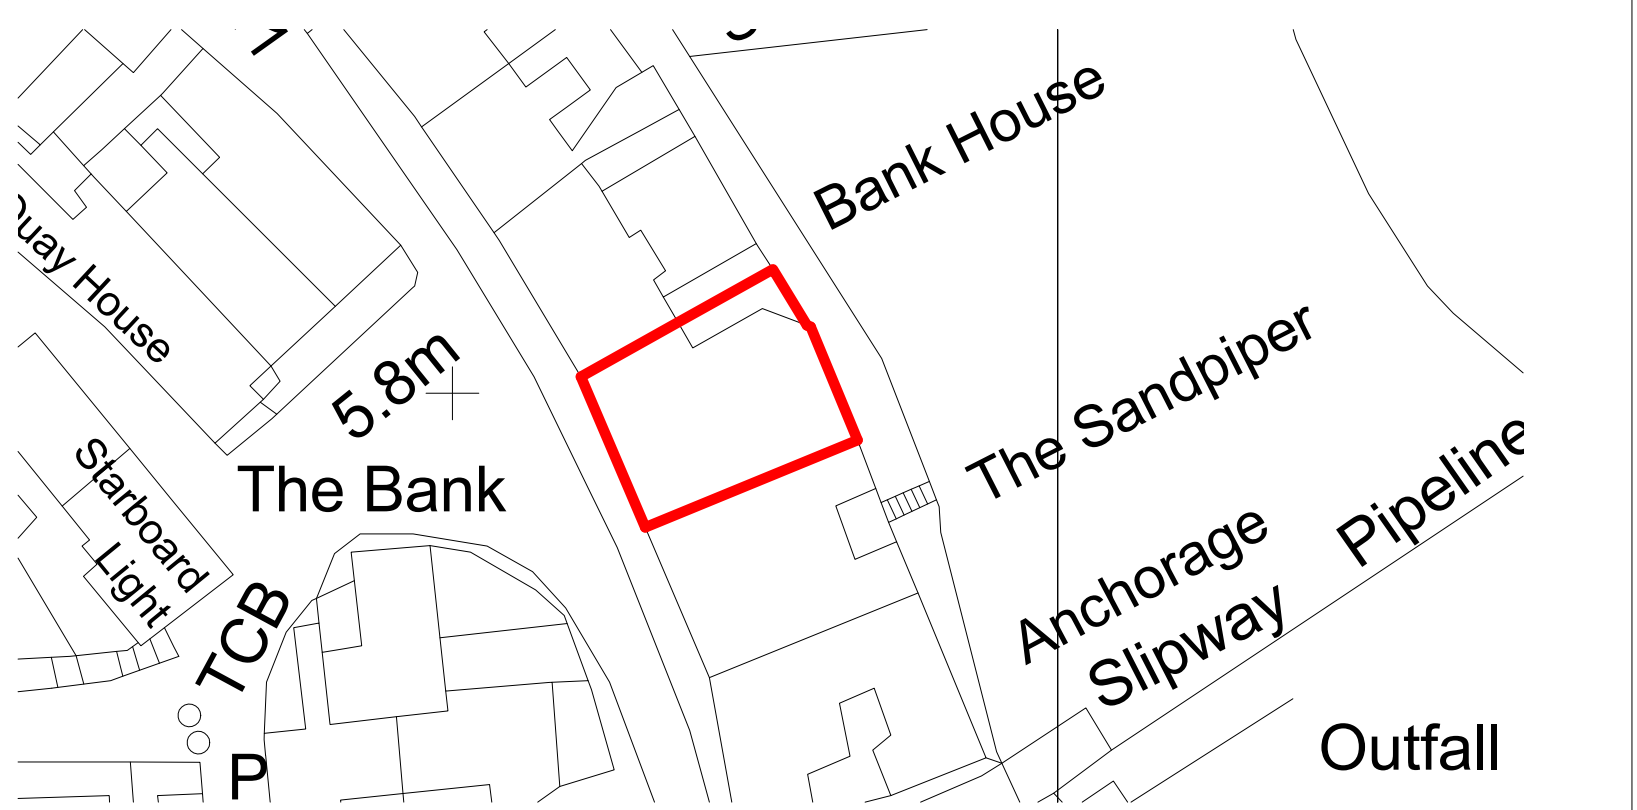


3 Proposed Block Plan
1 : 500

Production Date: 20 September 2025

Top Left: 90131 10726 Bottom Right: 90231 10626

© Crown copyright and database rights 2025 Ordnance Survey AC0000824000.

Reproduction in whole or in part is prohibited without the permission of Ordnance Survey

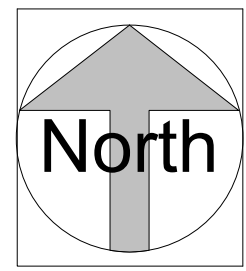

No.	Description	Date

CASA studio
www.casastudioarchitecture.com
RIBA Chartered Architect | E: info@casastudioarchitecture.com | T: 01736 791647

PROJECT	New Juliet Balconies & Internal Alterations to existing Flats at Grays, The Bank, St Marys, Isles of Scilly, TR21 0HY	CLIENT			Mr Conlin	
SHEET	Location & Block Plans	Date 18/09/2025	Project number 2514	Scale (@ A3) As indicated		
STATUS	PLANNING	Drawn by CAS	DRAWING NUMBER		REV	
		Checked by CAS	2514-D01			