



IMPORTANT – THIS COMMUNICATION AFFECTS YOUR PROPERTY

## COUNCIL OF THE ISLES OF SCILLY

Old Wesleyan Chapel, Garrison Lane, St Mary's TR21 0JD  
Telephone: 01720 424455 – Email: [planning@scilly.gov.uk](mailto:planning@scilly.gov.uk)

Town and Country Planning Act 1990

Town and Country Planning (Development Management Procedure) Order 2015

## PERMISSION FOR DEVELOPMENT

<b>Application No:</b>	<b>P/25/094/NMA</b>	<b>Date Application Registered:</b>	<b>03 November 2025</b>
<b>Applicant:</b>	<b>Mr C Simmons Live West Tolvaddon Business Park, Camborne TR14 0HZ</b>	<b>Agent:</b>	<b>Mr Andrew Golay Enhance Heritage &amp; Planning The Guildhall Street-An-Pol St Ives TR26 2DS United Kingdom</b>

**Site address:** Branksea House, Church Road, Hugh Town, St Mary's, Isles of Scilly  
**Proposal:** Change of door colour from yellow to palette of white, red, blue and green.

In pursuance of their powers under the above Act, the Council hereby **PERMIT** the above development to be carried out in accordance with the following Conditions:

**C1 The development hereby permitted shall be begun before the expiration of three years from the date P/24/045/FUL was issued.**

Reason: In accordance with the requirements of Section 91 of the Town and Country Planning Act 1990 (as amended by Section 51 of the Planning and Compulsory Purchase Act 2004).

**C2 The development hereby permitted shall be carried out in accordance with the approved details only including:**

- **Plan 1 Location Plan (Existing & Proposed Floor Plans), drawing number 2070.01.BH.002, dated 30 May 2024**
- **Plan 2 Existing & Proposed Elevations, drawing number 2070.01.BH.001 rev.1, stamped 03 November 2025**

**These are stamped as APPROVED**

Reason: For the clarity and avoidance of doubt and in the interests of the character and appearance of the Conservation Area, Area of Outstanding Natural Beauty and Heritage Coast in accordance with Policy OE1 and OE7 of the Isles of Scilly Local Plan (2015-2030).

**C3 No construction plant and/or machinery shall be operated on the premises, as part of the implementation of this permission, before 0800 hours on Mondays through to Saturdays nor after 1800 hours. There shall be no works involving construction plant and/or machinery on a Sunday or Public or Bank Holiday.**

Reason: In the interests of protecting the residential amenities of the islands.

## Further Information

1. **STATEMENT OF POSITIVE ENGAGEMENT:** In dealing with this application, the Council of the Isles of Scilly has actively sought to work with the applicants in a positive and creative way, in accordance with paragraph 39 of the National Planning Policy Framework 2024.
2. **COMMENCEMENT NOTICE:** Under Section 93G of the Town and Country Planning Act 1990 (as amended), this decision notice informs you that a 'commencement notice' must be served on the Local Planning Authority - subsections (2) and (3) are set out below:  
(2) Before the development is begun, the person proposing to carry it out must give a notice (a "commencement notice") to the local planning authority specifying the date on which the person expects the development to be begun.  
(3) Once a person has given a commencement notice, the person:
  - may give a further commencement notice substituting a new date for the date previously given, and
  - must do so if the development is not commenced on the date previously givenThe notice should be provided to the Local Planning Authority a minimum of seven (7) days before the development commences.  
Failure to provide the commencement notice could lead to the Local Planning Authority serving notice on them to require information to be provided, and if that is not provided within 21 days, they will be guilty of an offence, as below:  
(5) Where it appears to the local planning authority that a person has failed to comply with the requirements of subsection (2) or (3)(b), they may serve a notice on any relevant person requiring the relevant person to give the authority such of the information prescribed under subsection (4)(a) as the notice may specify.  
(7) A person on whom a notice under subsection (5) is served is guilty of an offence if they fail to give the information required by the notice within the period of 21 days beginning with the day on which it was served.  
(9) A person guilty of an offence under subsection (7) is liable on summary conviction to a fine not exceeding level 3 on the standard scale.  
*PLEASE NOTE: The requirement under Section 93G of the Town and Country Planning Act 1990 (as amended) is separate from any requirements under the Community Infrastructure Levy Regulations 2010 (as amended) or any requirements for serving notices secured through the signed Section 106 Legal Agreement.*
3. **BUILDING CONTROL:** This decision is not a determination under the Building Regulations. Please ensure that all building works accord with the Building Regulations and that all appropriate approvals are in place for each stage of the build project. You can contact Building Control for further advice or to make a building control application: [buildingcontrol@cornwall.gov.uk](mailto:buildingcontrol@cornwall.gov.uk).

Signed:



Chief Planning Officer

Duly Authorised Officer of the Council to make and issue Planning Decisions on behalf of the Council of the Isles of Scilly.

**DATE OF ISSUE: 16 December 2025**



# COUNCIL OF THE ISLES OF SCILLY

Planning Department

Old Wesleyan Chapel, Garrison Lane, St Mary's TR21 0JD

0300 1234 105

[planning@scilly.gov.uk](mailto:planning@scilly.gov.uk)

Dear Mr C Simmons

## **IMPORTANT:** Please sign and complete this **Commencement Certificate**.

Anyone intending to begin development under a granted planning permission (including permissions varied under Section 73) is required to notify the local authority of the Commencement Date.

**What if plans change?** If development does not start on the stated date, a new notice must be submitted with the revised date.

**What happens if you don't comply?** The local planning authority (LPA) can serve a notice requiring the information. Failure to respond within 21 days is an offence, punishable by a fine of up to £1,000, unless the person has a reasonable excuse.

**Why is this important?** It gives LPAs better oversight of when development begins, helping with enforcement, monitoring, and infrastructure planning.

**Relation to other notices:** This is separate from Building Control commencement notices, though similar in purpose.

This is to certify that decision notice: P/25/094/NMA and the accompanying conditions have been read and understood by the applicant: Mr C Simmons.

- I/we intend to commence the development as approved:** Change of door colour from yellow to palette of white, red, blue and green at: Branksea House, Church Road, Hugh Town, St Mary's, Isles of Scilly **on:** .....
- I/we will notify the Planning Department in advance of commencement in order that any pre-commencement conditions can be discharged.

You are advised to note that Officers of the Local Planning Authority may inspect the project both during construction, on a spot-check basis, and once completed, to ensure that the proposal has complied with the approved plans and conditions. In the event that the site is found to be inaccessible then you are asked to provide contact details of the applicant/agent/contractor (delete as appropriate):

**Name:**

**Contact Telephone Number:  
And/Or Email:**

**Print Name:**

**Signed:**

**Date:**

Please sign and return to the **above address** as soon as possible.



# COUNCIL OF THE ISLES OF SCILLY

Planning Department  
Old Wesleyan, Garrison Lane , St Mary's, Isles of Scilly, TR21 0JD  
01720 424455  
[planning@scilly.gov.uk](mailto:planning@scilly.gov.uk)

## **THIS LETTER CONTAINS IMPORTANT INFORMATION REGARDING YOUR PERMISSION – PLEASE READ IF YOU ARE AN AGENT DEALING WITH IS ON BEHALF OF THE APPLICANT IT IS IMPORTANT TO LET THE APPLICANT KNOW OF ANY PRE-COMMENCEMENT CONDITIONS**

Dear Applicant,

This letter is intended to help you advance your project through the development process. Now that you have been granted permission, there may be further tasks you need to complete. Some aspects may not apply to your development; however, your attention is drawn to the following paragraphs, which provide advice on a range of matters including how to carry out your development and how to appeal against the decision made by the Local Planning Authority (LPA).

### **Carrying out the Development in Accordance with the Approved Plans**

You must carry out your development in accordance with the stamped plans enclosed with this letter. Failure to do so may result in enforcement action being taken by the LPA and any unauthorised work carried out may have to be amended or removed from the site.

### **Discharging Conditions**

Some conditions on the attached decision notice will need to be formally discharged by the LPA. In particular, any condition that needs to be carried out prior to development taking place, such as a 'source and disposal of materials' condition, an 'archaeological' condition or 'landscaping' condition must be formally discharged prior to the implementation of the planning permission. In the case of an archaeological condition, please contact the Planning Department for advice on the steps required. Whilst you do not need to formally discharge every condition on the decision notice, it is important you inform the Planning Department when the condition advises you to do so before you commence the implementation of this permission. Although we will aim to deal with any application to discharge conditions as expeditiously as possible, you are reminded to allow up to **8 weeks** for the discharge of conditions process.

**Please inform the Planning Department when your development or works will be commencing. This will enable the Council to monitor the discharge and compliance with conditions and provide guidance as necessary. We will not be able to provide you with any written confirmation on the discharge of pre-commencement conditions if you do not formally apply to discharge the conditions before you start works.**

As with the rest of the planning application fees, central Government sets a fee within the same set of regulations for the formal discharge of conditions attached to planning permissions. Conditions are necessary to control approved works and development. Requests for confirmation that one or more planning conditions have been complied with are as follows (VAT is not payable on fees set by central government). More information can be found on the Council's website:

- Householder permissions - £86 per application
- Other permissions - £298 per application

### **Amendments**

If you require a change to the development, contact the LPA to see if you can make a 'non material amendment' (NMA). They were introduced by the Government to reflect the fact that some schemes may need to change during the construction phase. The process involves a short application form and a 14 day consultation period. There is a fee of £44 for householder type applications and £298 in all other cases. The NMA should be determined within 28 days. If the change to your proposal is not considered to be non-material or minor, then you would need to submit a new planning application to reflect those changes. Please contact the Planning Department for more information on what level of amendment would be considered non-material if necessary.

If the scale of change is not considered to be 'non-material' you may be able to make a 'minor material amendment' which would require you to apply to vary the conditions (providing the change is not contrary to a specific condition). The fee for a householder variation of condition application would be £86, for other non-major (other than householder) development applications the fee would be £586 and for major development the fee would be £2,000.

### **Appealing Against the Decision**

If you are aggrieved by any of the planning conditions attached to your decision notice, you can appeal to have specific conditions lifted or modified by the Secretary of State. All appeal decisions are considered by the Planning Inspectorate – a government department aimed at providing an unbiased judgement on a planning application. From the date of the decision notice attached you must lodge an appeal within the following time periods:

- Householder Application - 12 weeks
- Planning Application – 6 months
- Listed Building Consent – 6 months
- Advertisement Consent - 8 weeks
- Minor Commercial Application - 12 weeks
- Lawful Development Certificate – None (unless for LBC – 6 months)
- Other Types - 6 months

Note that these periods can change so you should check with the Planning Inspectorate for the most up to date list. You can apply to the Secretary of State to extend this period, although this will only be allowed in exceptional circumstances.

You find more information on appeal types including how to submit an appeal to the Planning Inspectorate by visiting <https://www.gov.uk/topic/planning-development/planning-permission-appeals> or you can obtain hard copy appeal forms by calling 0303 444 5000. Current appeal handling times can be found at: [Appeals: How long they take page](#).

### **Building Regulations**

With all building work, the owner of the property is responsible for meeting the relevant Planning and Building Regulations. Building Regulations apply to most building work so it is important to find out if you need permission. This consent is to ensure the safety of people in and around buildings in relation to structure, access, fire safety, infrastructure and appropriate insulation.

The Building Control function is carried out on behalf of the Council of the Isles of Scilly by Cornwall Council. All enquiries and Building Control applications should be made direct to Cornwall Council, via the following link [Cornwall Council](#). This link also contains comprehensive information to assist you with all of your Building Control needs.

Building Control can be contacted via telephone by calling 01872 224792 (Option 1), via email [buildingcontrol@cornwall.gov.uk](mailto:buildingcontrol@cornwall.gov.uk) or by post at:

Building Control  
Cornwall  
Council Pydar  
House Pydar  
Street Truro  
Cornwall  
TR1 1XU

Inspection Requests can also be made online:

<https://www.cornwall.gov.uk/planning-and-building-control/building-control/book-an-inspection/>

### **Registering/Altering Addresses**


If you are building a new dwelling, sub dividing a dwelling into flats or need to change your address, please contact the Planning Department by email: [planning@scilly.gov.uk](mailto:planning@scilly.gov.uk) who will be able to make alterations to local and national databases and ensure postcodes are allocated.

### **Connections to Utilities**

If you require a connection to utilities such as water and sewerage, you will need to contact South West Water on 0800 0831821. Electricity connections are made by Western Power Distribution who can be contacted on 08456012989.

Should you require any further advice regarding any part of your development, please contact the Planning Department and we will be happy to help you.

# Existing and Proposed Floor Plans 1:100

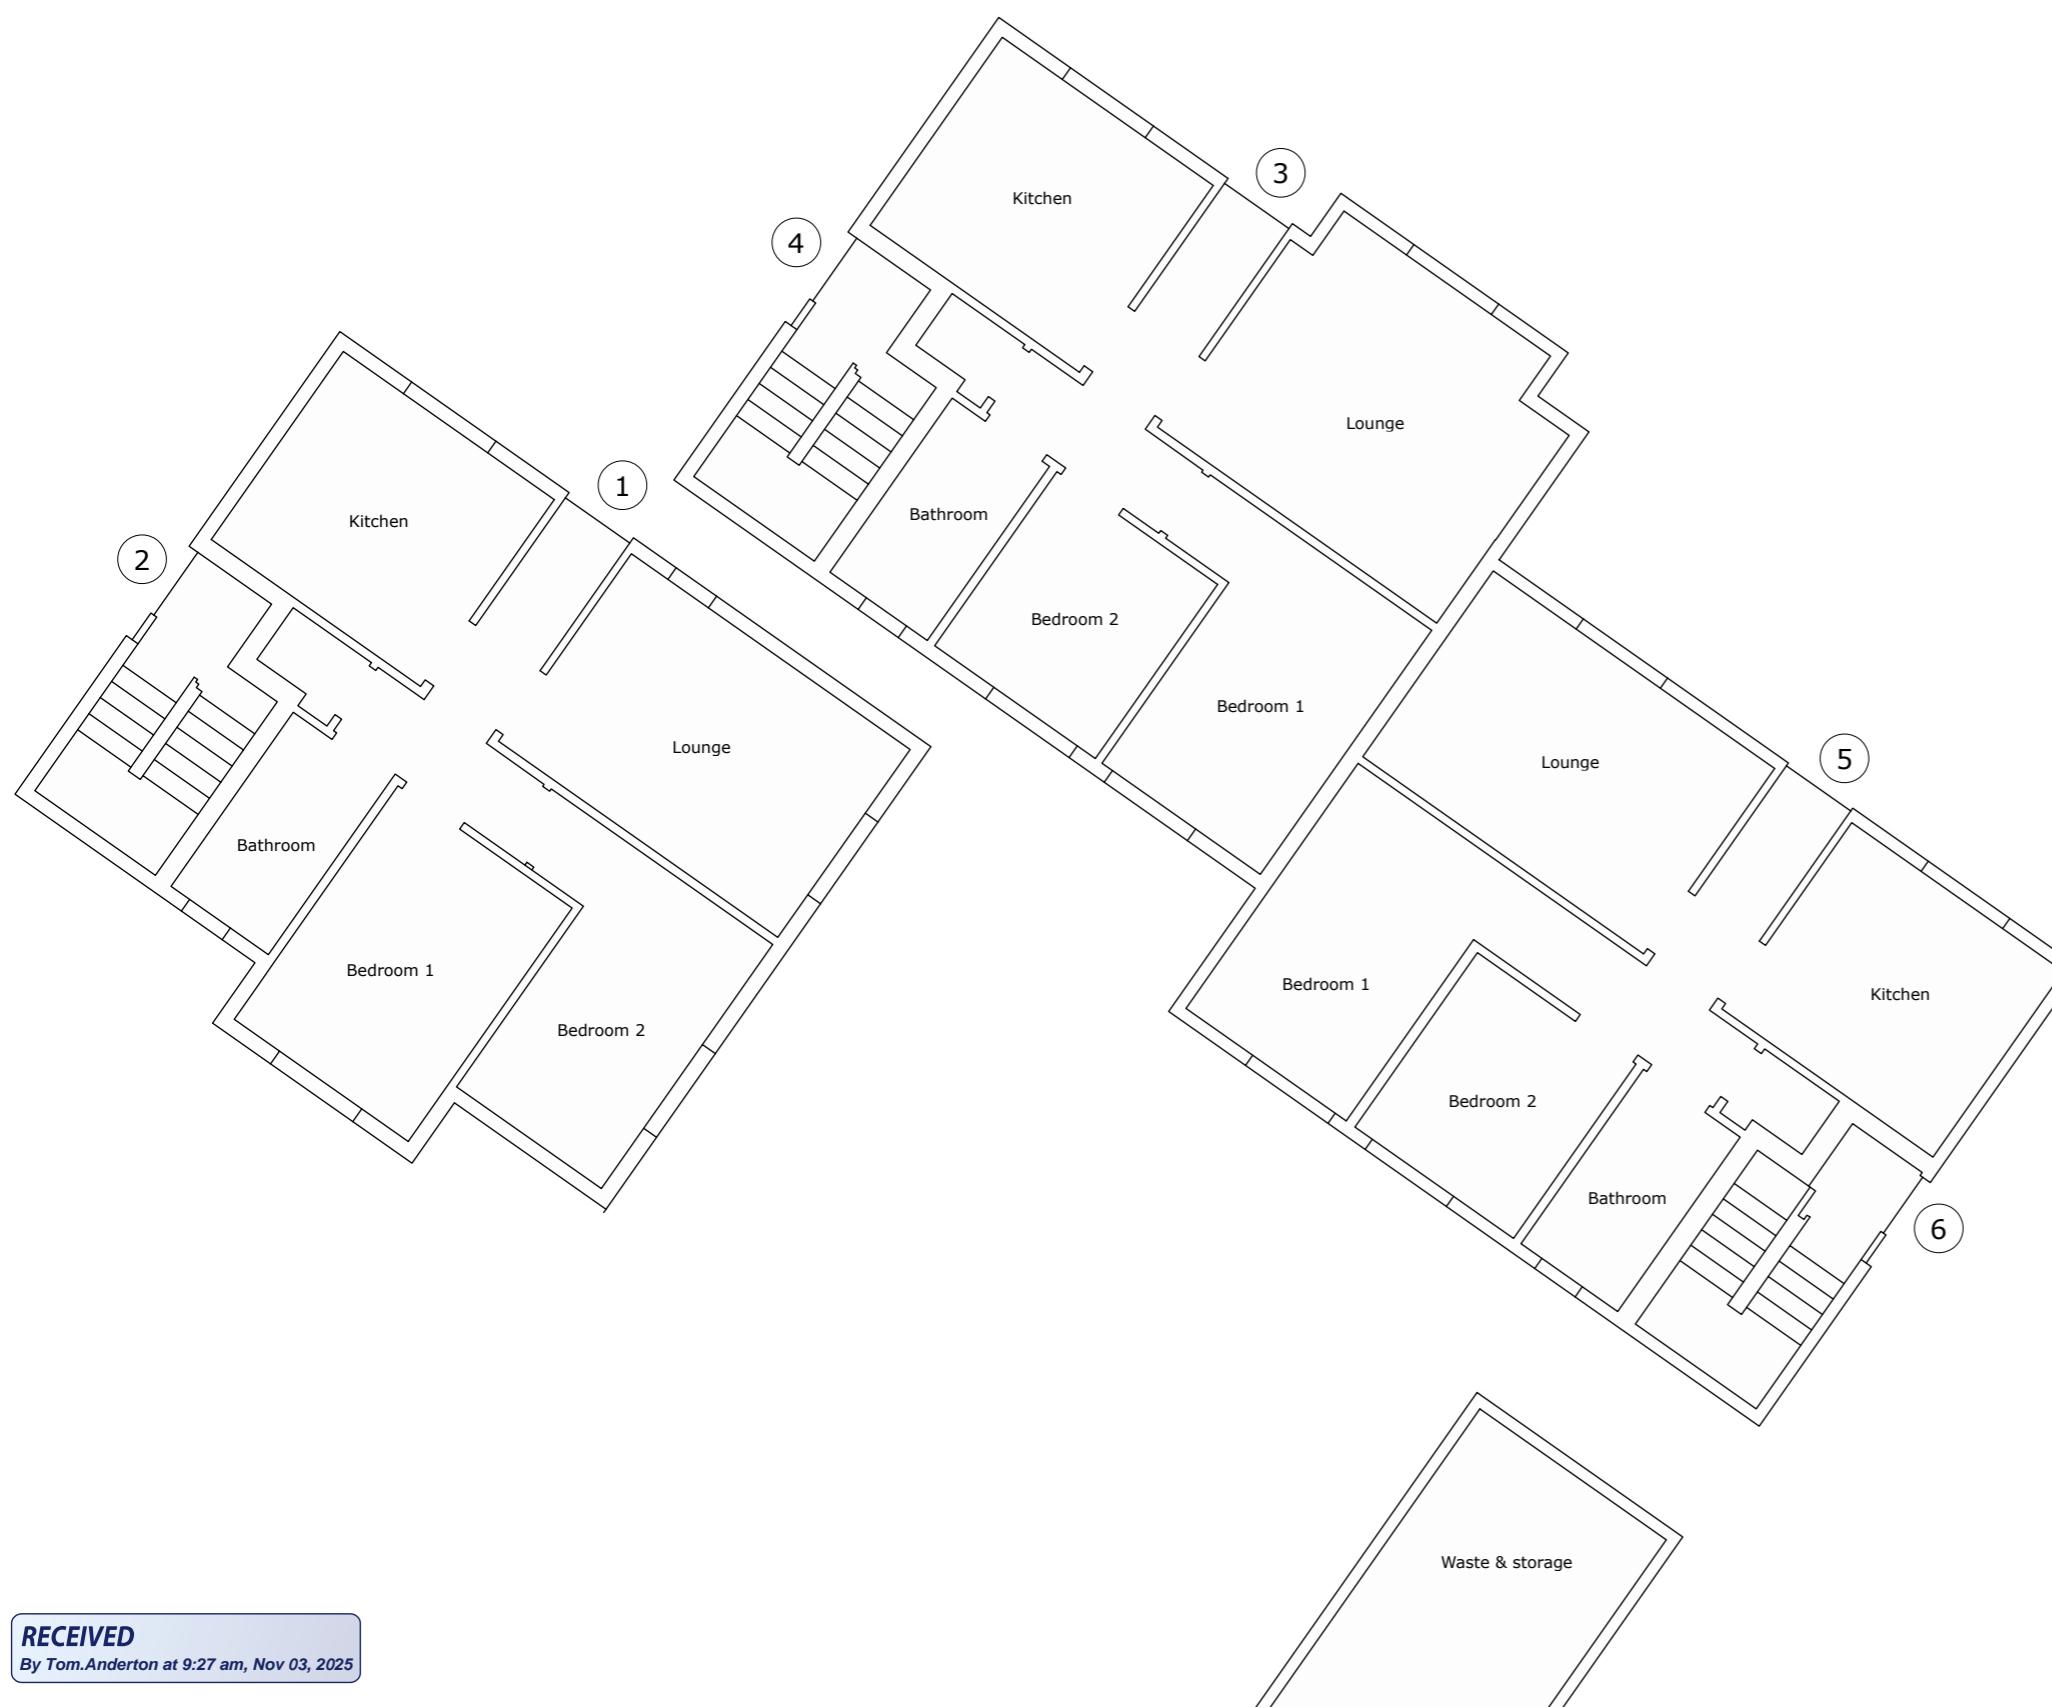

**RECEIVED**  
By Tom.Anderton at 9:27 am, Nov 03, 2025

**Address:** 1 – 6 Branksea House, Church Road, Hugh Town, St. Mary's ISLES OF SCILLY, TR21 0NA

**Description:** Proposed replacement fenestration including new doors to 1-6 Branksea House

**Applicant:** LiveWest


For purposes legislated under the UK TCPA 1990 only, do not scale for construction

**LiveWest**  
A home for everyone


**enhance**  
heritage & planning

**APPROVED**

By Lisa Walton at 9:43 am, Dec 16, 2025

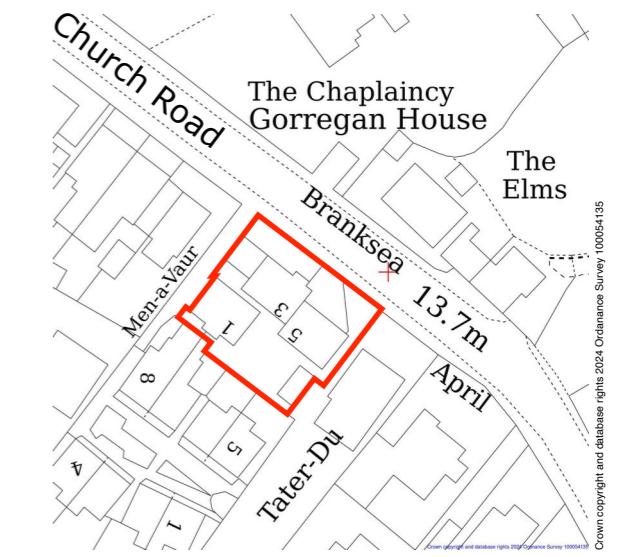

Site Location 1:1250

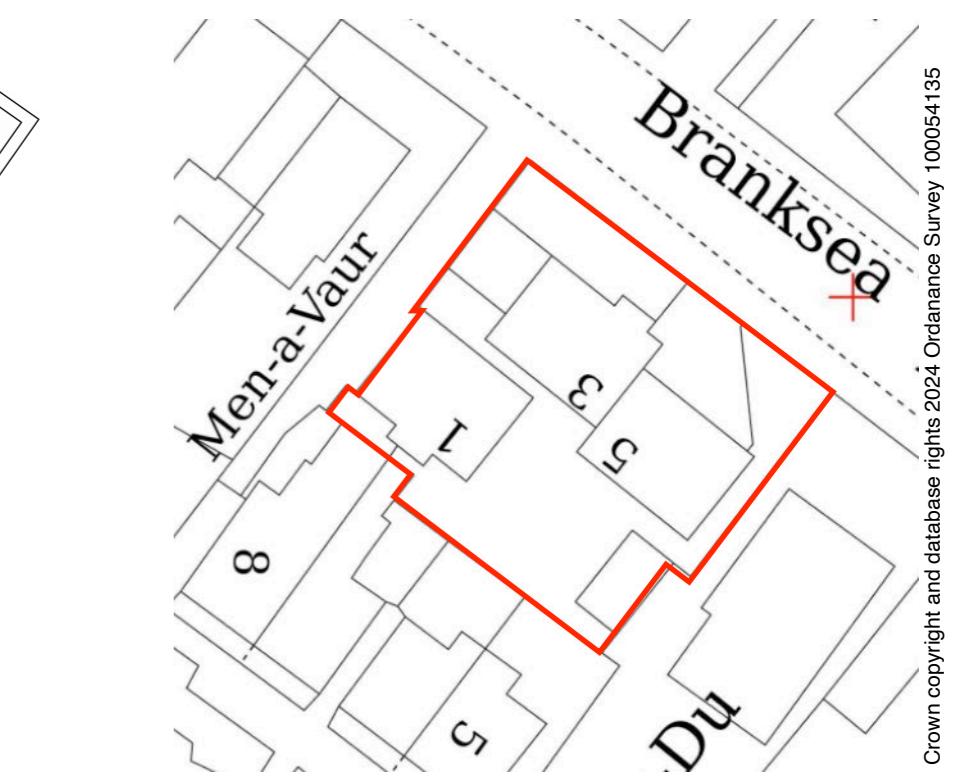

Block Plan 1:500

10m 20 30 40 50 1:1250


1:1250/500/100 @ A3  
30 May 2024

1m 2 3 4 5 1:100  
5m 10 15 20 25 1:500

Drawing: 2070.01.BH.002

# Existing and Proposed Elevations 1:100

North East Elevation

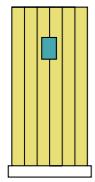

Existing door style




Proposed door style



Proposed door colour palette

**APPROVED**  
By Lisa Walton at 9:46 am, Dec 16, 2025

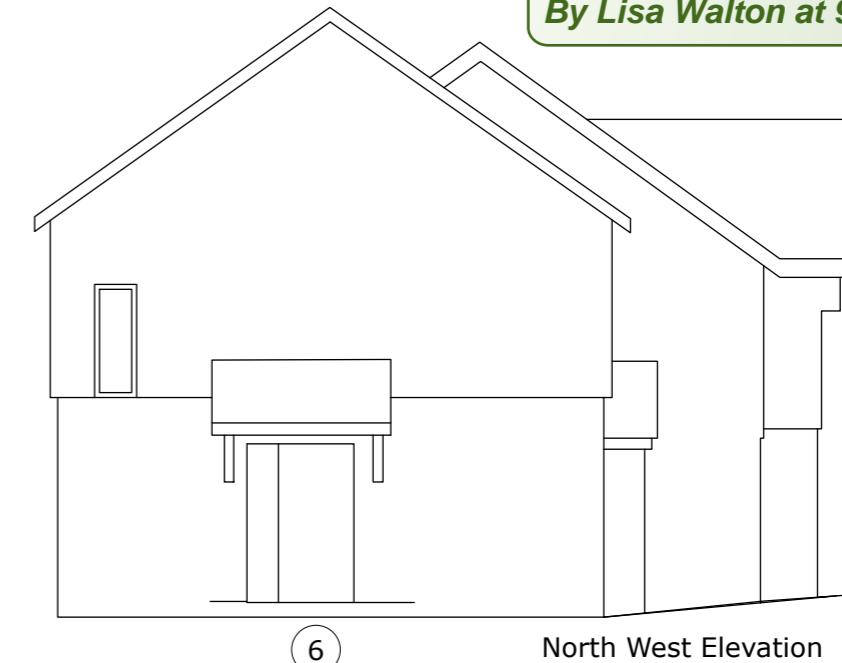

North West Elevation



North East Elevation

**RECEIVED**  
By Tom.Anderton at 9:27 am, Nov 03, 2025

**Address:** 1 – 6 Branksea House, Church Road, Hugh Town, St. Mary's ISLES OF SCILLY, TR21 0NA

**Description:** Proposed replacement fenestration including new doors to 1-6 Branksea House

**Applicant:** LiveWest

1:100 @ A3

30 Oct 2024

Drawing: 2070.01.BH.001 rev.1