


# 4: Shepherd Hut: Associated Plans

Submitted as Separate Documents

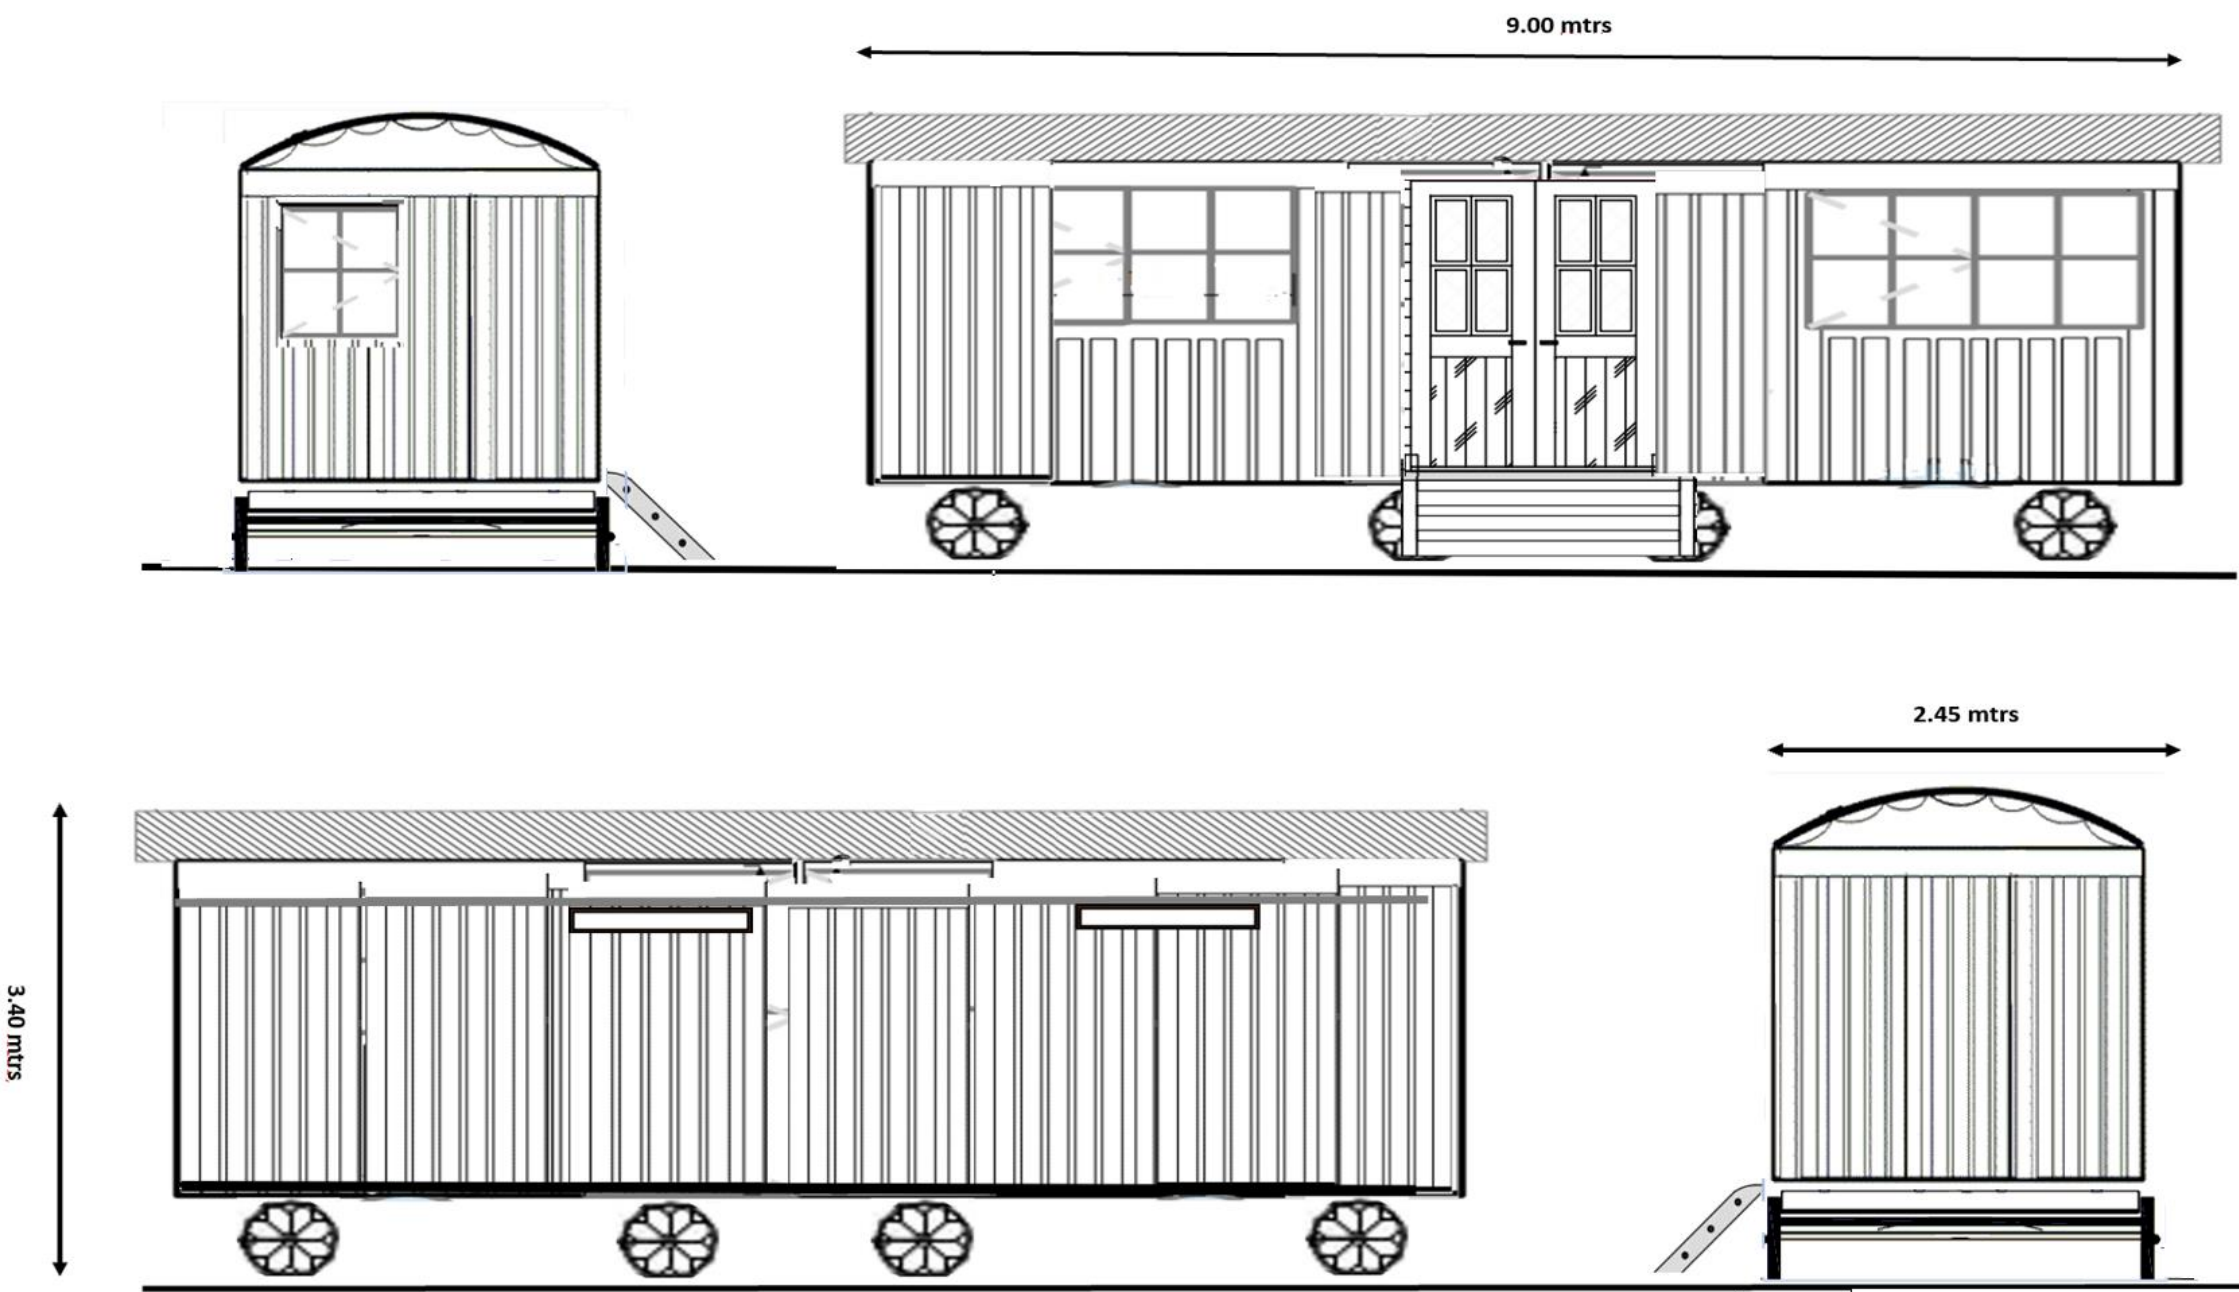

Shepherds Huts Elevations Scale 1:50  
Lower Town St Martins  
Drawing Date 18/08/21