


Ordnance Survey, (c) Crown Copyright 2025. All rights reserved. Licence number 100022432

01 SITE LOCATION PLAN

REF 3528-1-001
SCALE 1:1250

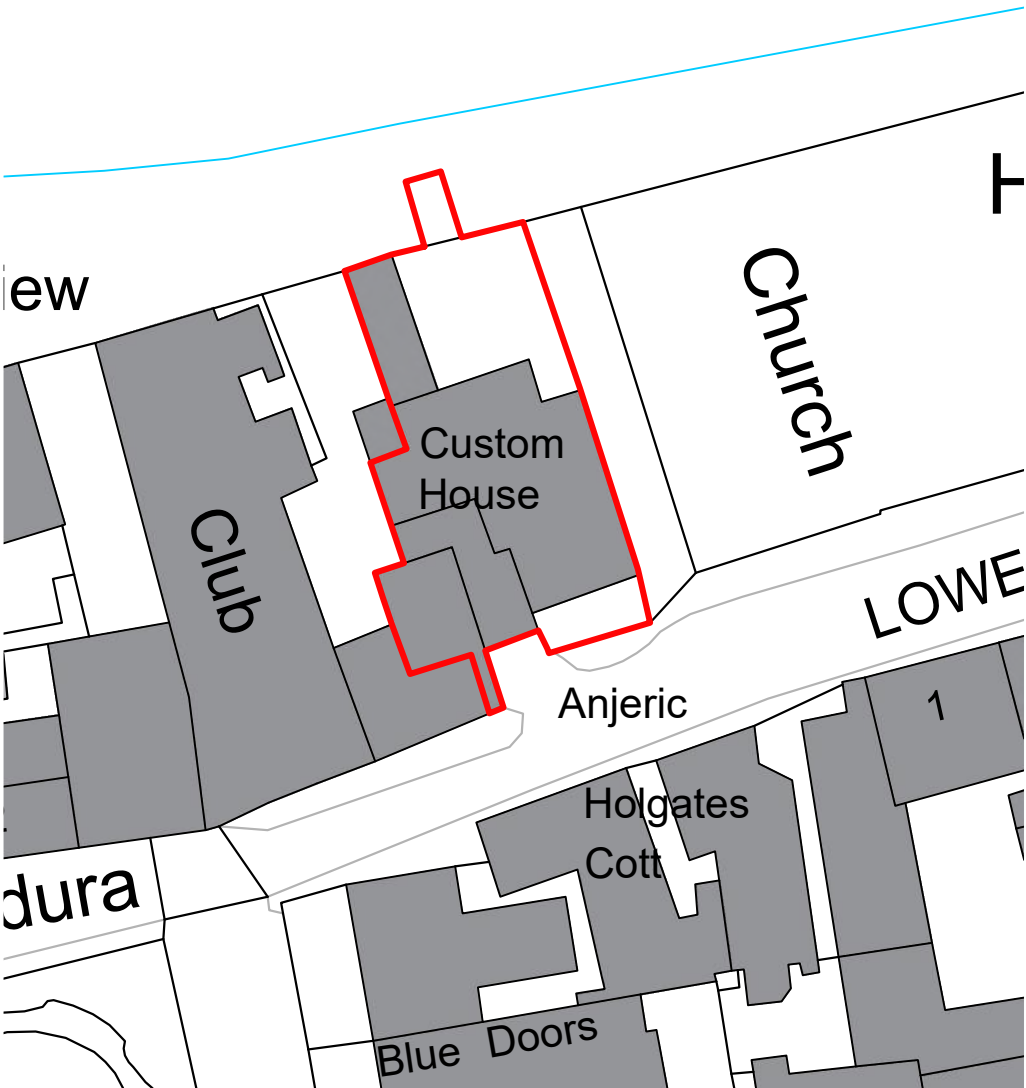

02 SITE BLOCK PLAN

REF 3528-1-001
SCALE 1:500

RECEIVED
By Tom.Anderton at 9:24 am, Dec 17, 2025

© CAD ARCHITECTS LIMITED

THE DESIGN AND LAYOUT IN THIS DRAWING ARE THE COPYRIGHT OF CAD ARCHITECTS LTD. AND MAY NOT BE AMENDED OR ADAPTED FOR ANY PURPOSE WITHOUT THE EXPRESS WRITTEN APPROVAL OF CAD ARCHITECTS LTD. THE DRAWING IS TO BE USED SOLELY FOR THE INTENDED PURPOSE AND THE ARCHITECT ACCEPTS NO RESPONSIBILITY FOR ANY ERRORS OR OMISSIONS ARISING THROUGH UNAUTHORISED USE. CONTRACTORS MUST CHECK ALL DIMENSIONS ON SITE. ONLY FIGURED DIMENSIONS ARE TO BE WORKED FROM. TAKE SITE DIMENSIONS FOR ALL FABRICATION WORK. REFER ALL DISCREPANCIES AND REQUIREMENTS FOR ADDITIONAL INFORMATION TO THE ARCHITECT FOR CLARIFICATION OF INSTRUCTION BEFORE PUTTING WORK IN HAND.

TITLE
ALTERATIONS TO FORMER CUSTOMS HOUSE
LOWER STRAND, ST MARYS, ISLES OF SCILLY, TR21 0PS
CLIENT
PAUL GROVES
DETAIL
SITE LOCATION AND BLOCK PLANS

AUTHOR
JM
DATE
NOV 25
SCALE
AS SHOWN @ A3
CHECKED
SM

REV	DESCRIPTION	DATE	INS
<div>CAD HERITAGE</div> <div>THE CONSERVATION DIVISION OF: CAD ARCHITECTS LTD COURTLEIGH HOUSE, 74-75 LEMON STREET, TRURO, CORNWALL, TR1 2PN CALL: 01872 630 040 MAIL: info@cadheritage.co.uk WEB: www.cadheritage.co.uk</div> <div><div><div>STATUS</div><div>EXISTING</div></div><div><div>DRAWING No.</div><div>3528-1-001</div></div></div> <div><div>RIBA</div><div>Chartered Practice</div></div> <div><div>REVISION</div><div></div></div>			