


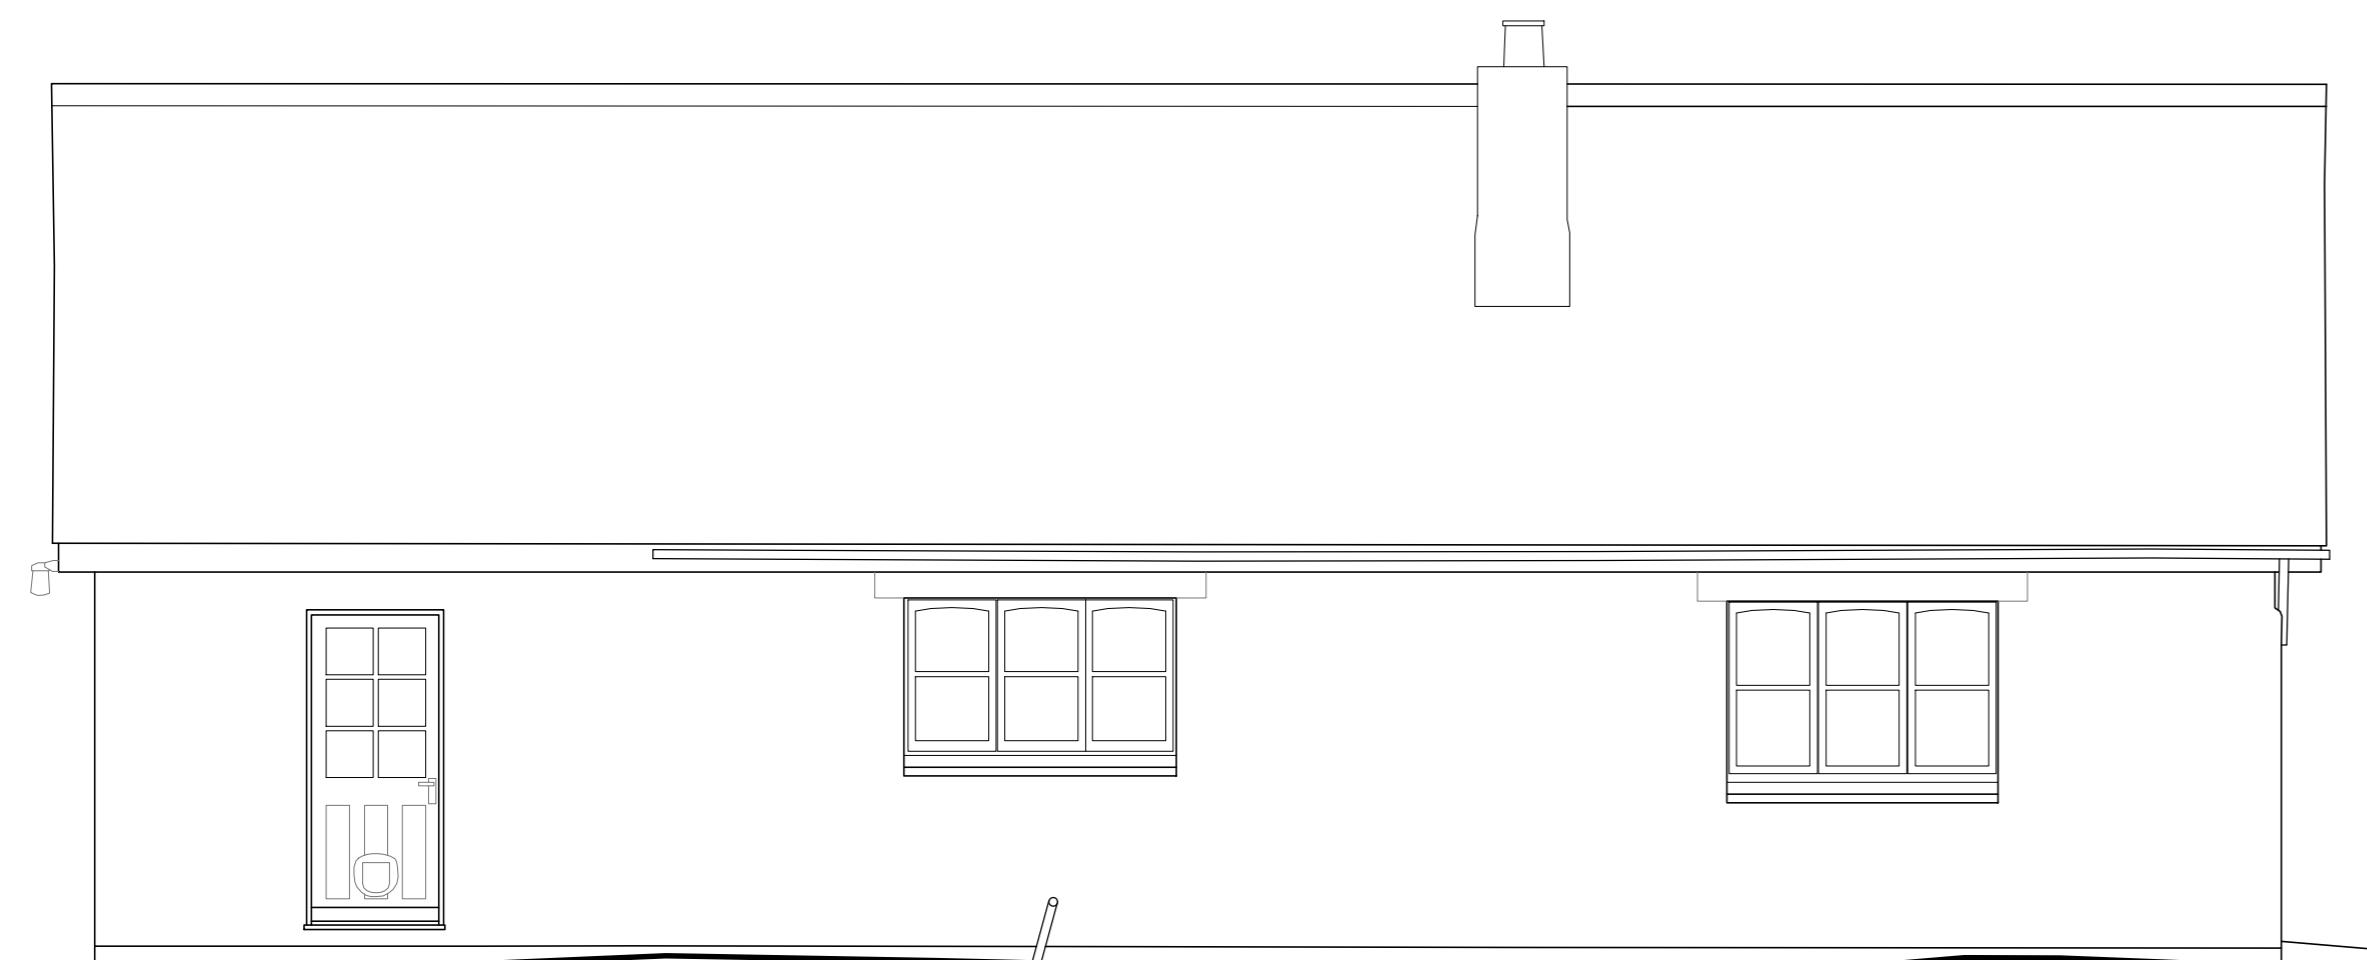


SOUTH




EAST



NORTH

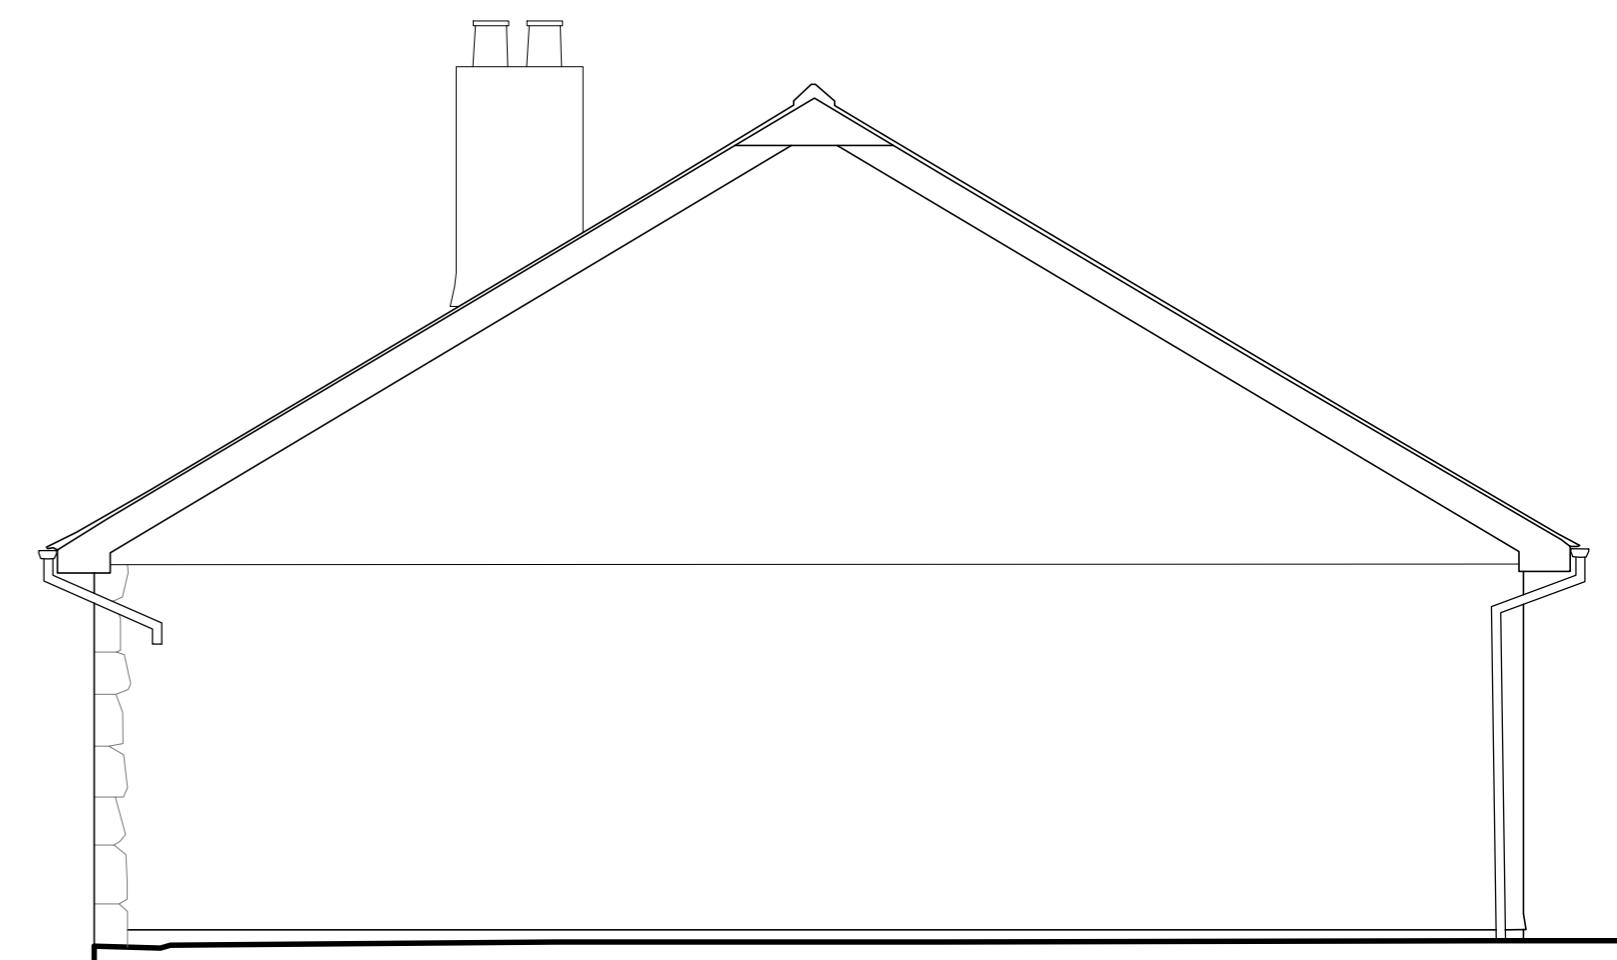

WEST

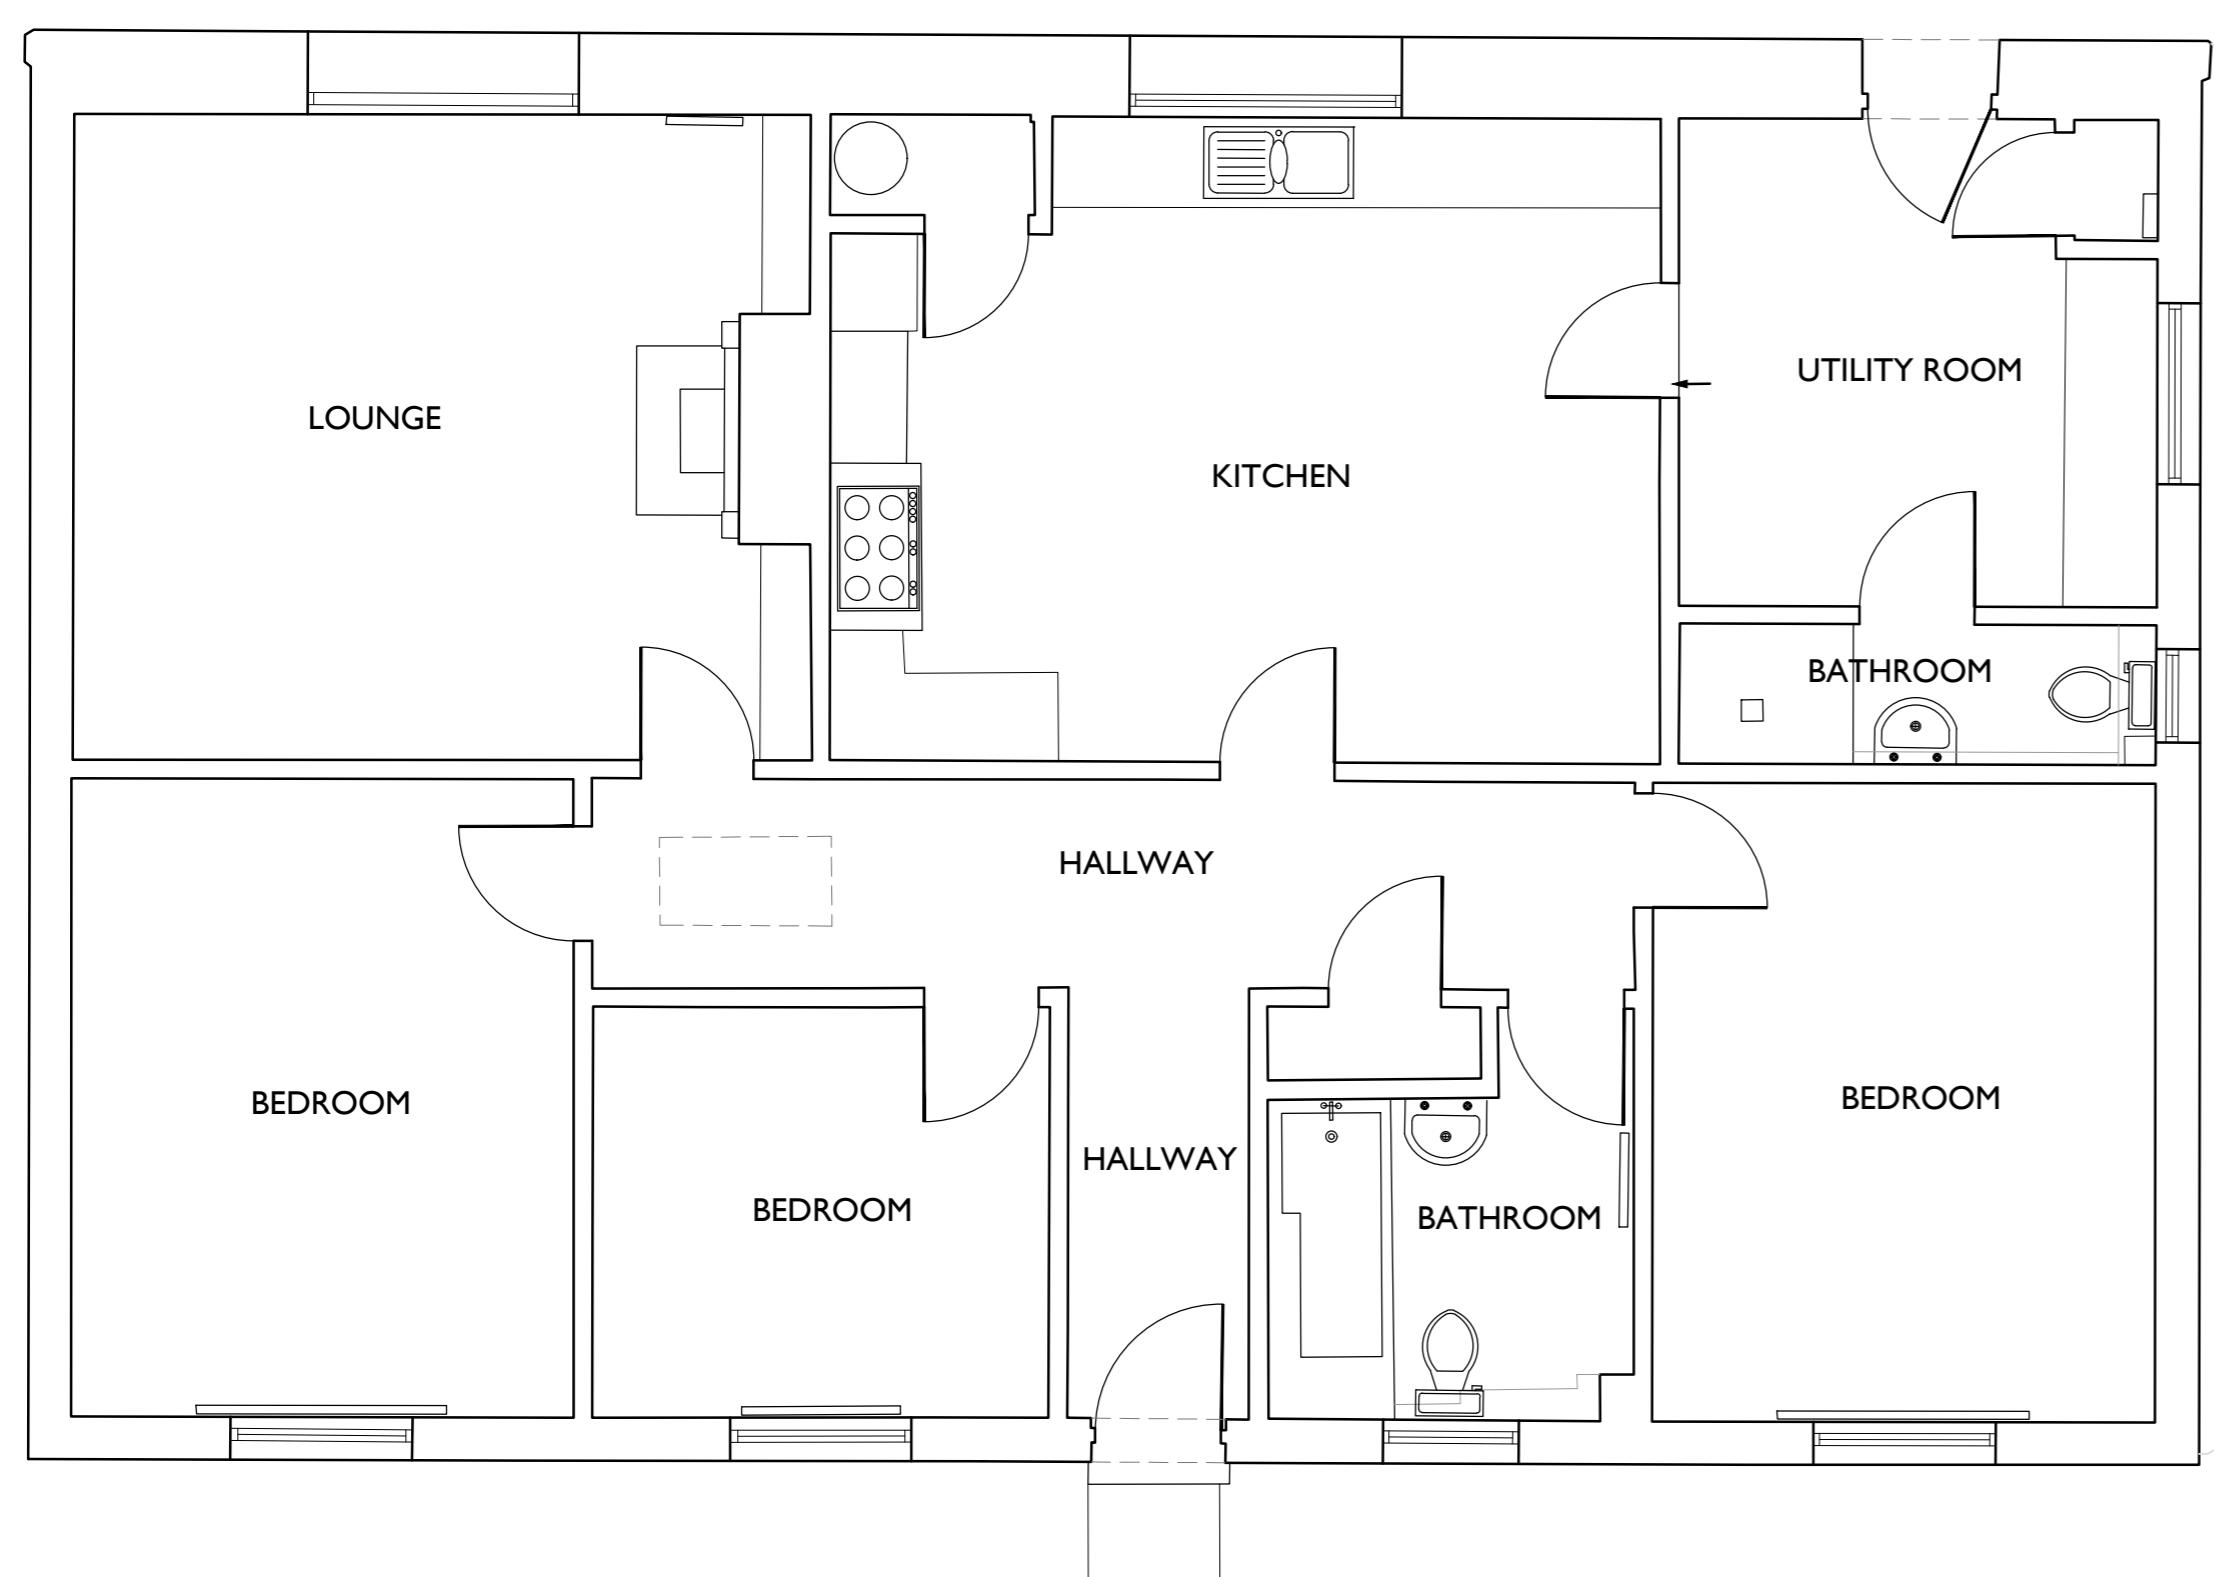

PLAN


RECEIVED

By Kagiso.Mompoloki at 2:19 pm, Jan 15, 2026

Rev.	CH	NL	30/05/25	First Issue
DR.	CH.	DR.	Date	Notes
PROJECT BOROUGH FARM DEV.				
08. PENOLVA SITE				
DRAWING PENOLVA - EXISTING PLAN				
AND ELEVATIONS				
DRAWING No. 4171_08_003				
SCALE: 1:50 @ A1				
1:100 @ A3 DATE: May 2025				

0 1m 5m 10m

SCALE: 1:50 at A1
SCALE: 1:100 at A3

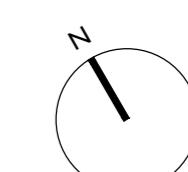

**llewellyn
harker
lowe**