




RECEIVED

By Kagiso.Mompoloki at 9:08 am, Feb 02, 2026

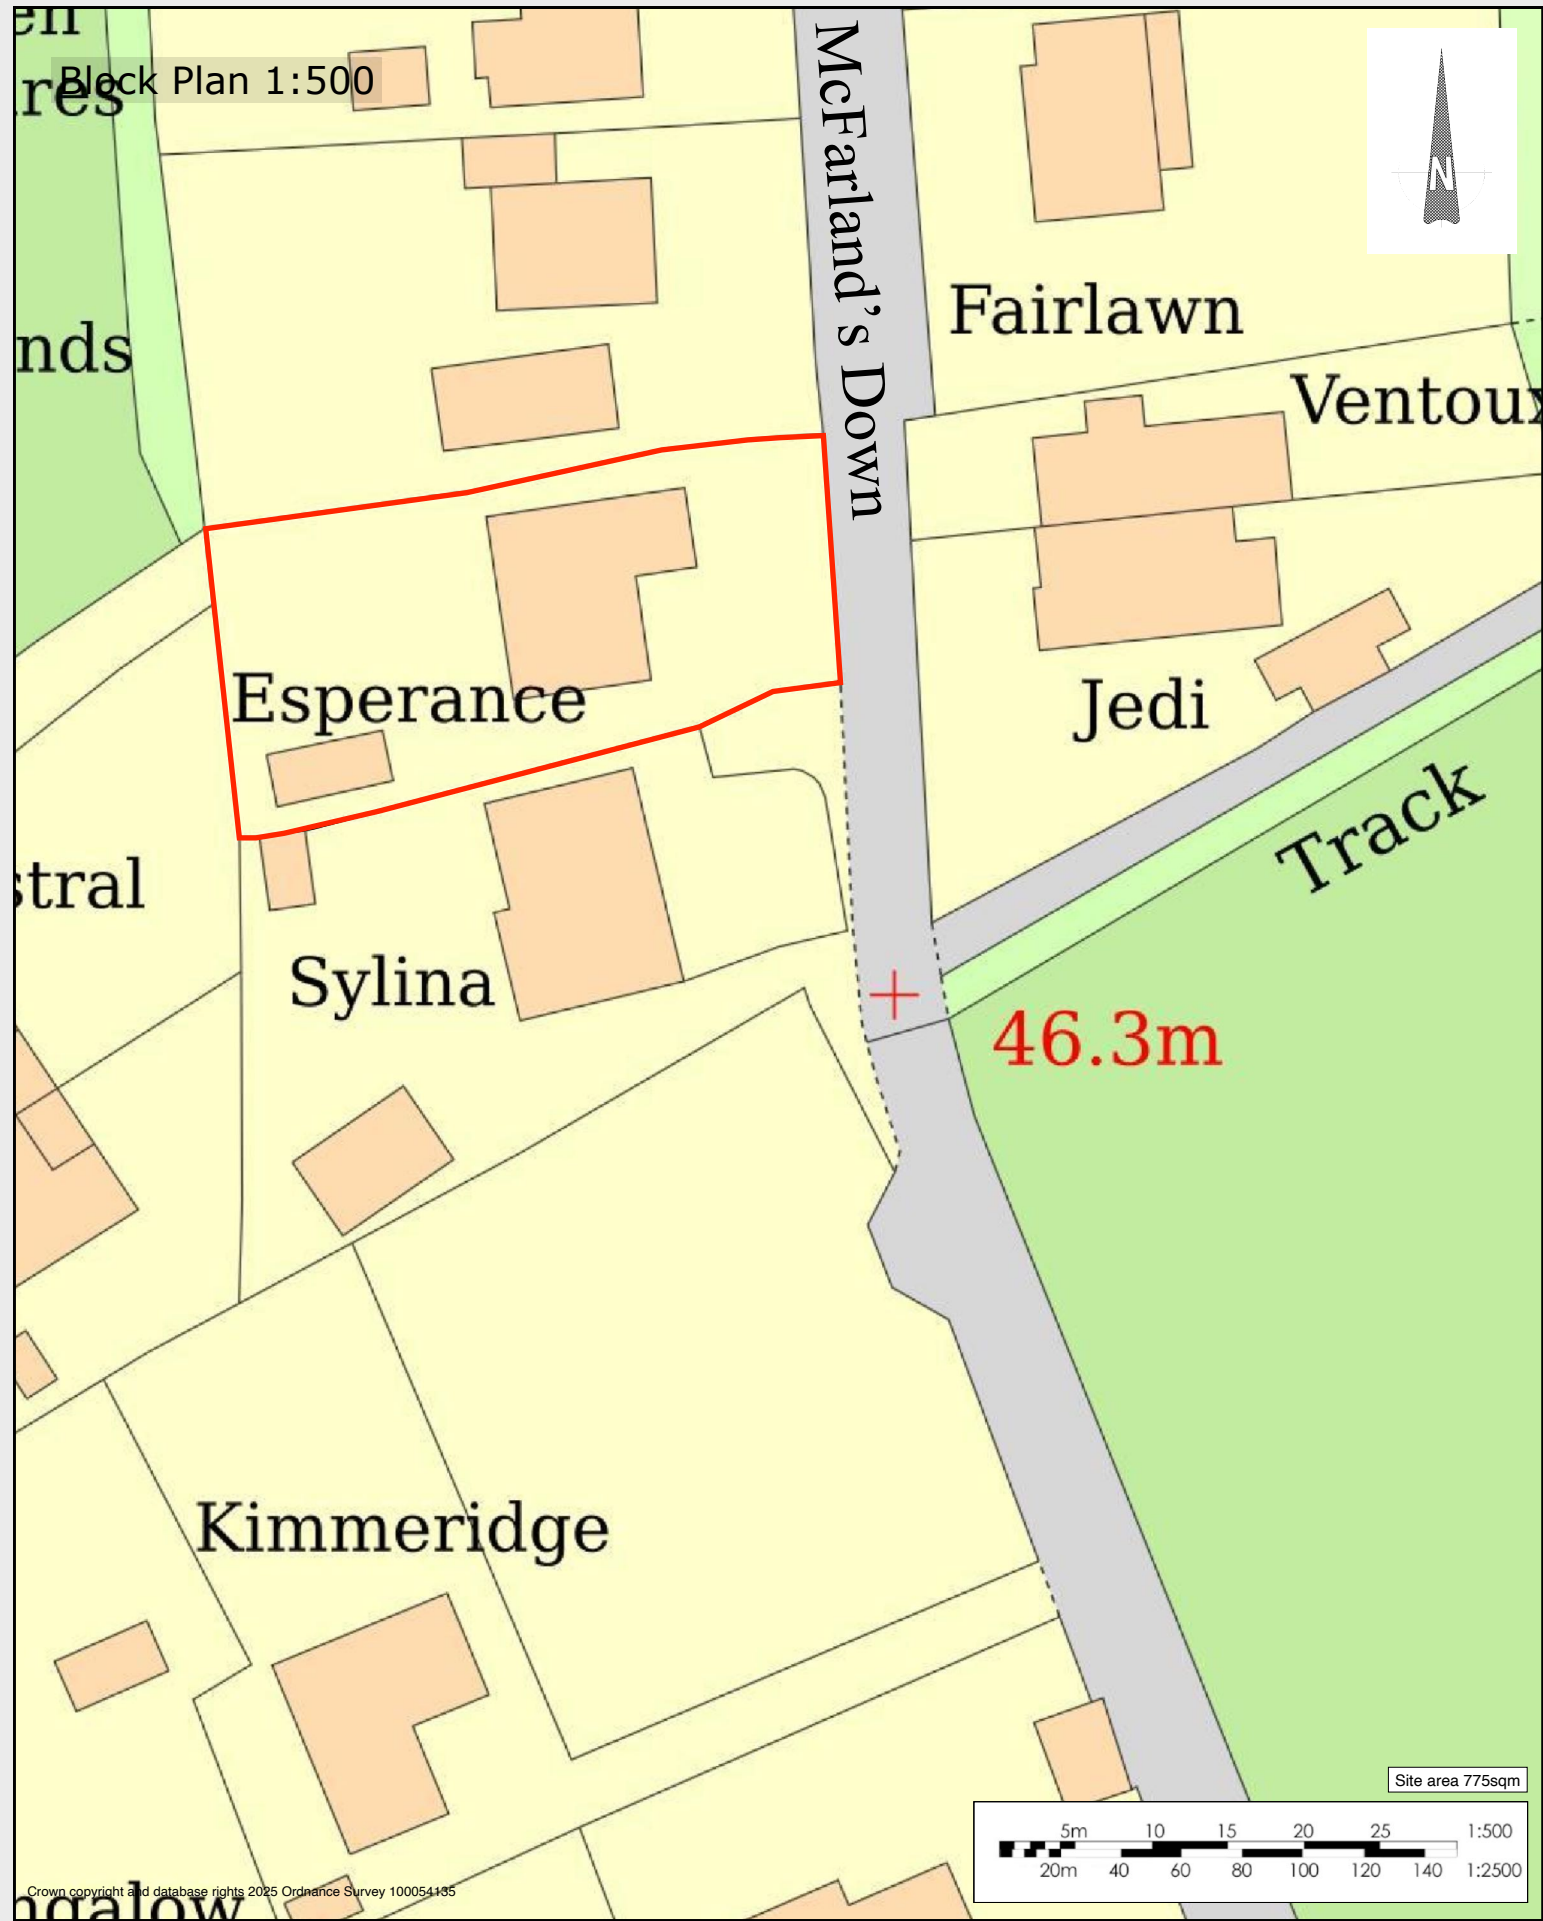

For PLANNING only
Alterations & Extension
Esperance
McFarland's Downs
St Mary's, IOS
TR21 ONS

Title

Block Plan

Drawing No.

2124.ES.001

Date

DEC 2025

A4

1:500