


# Pier House

RECEIVED

By Kagiso.Mompoloki at 9:39 am, Feb 12, 2026

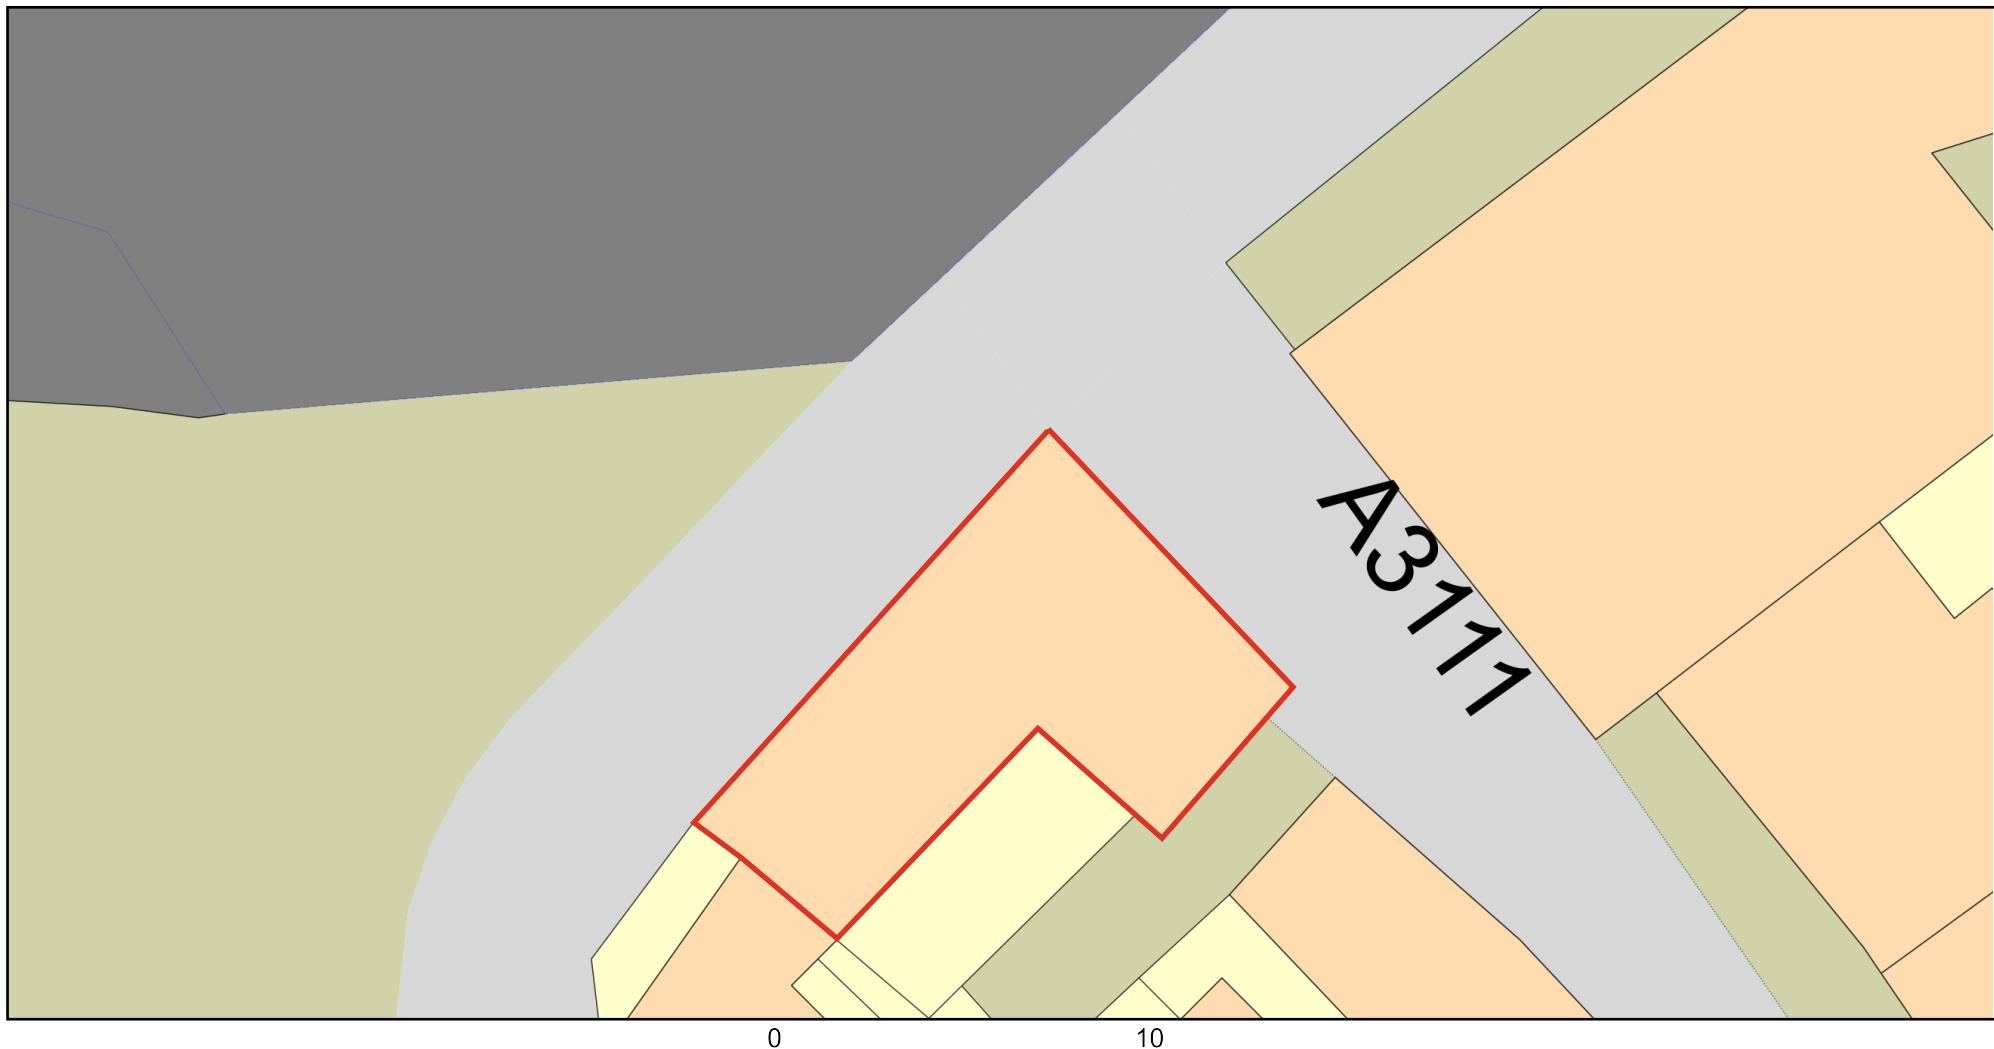

Plan Produced for: Christine Mitchell

Date Produced: 04 Feb 2026

Plan Reference Number: TQRQM26035132346961

Scale: 1:200 @ A4

