


**WESTERN POWER DISTRIBUTION**  
Serving the Midlands, South West and Wales

PLEASE NOTE: This plan ONLY shows assets owned by Western Power Distribution.  
Electricity assets owned by DNO's (Independent Network Operators) MAY be present in this area.

Information is given as a guide only  
and its accuracy cannot be guaranteed.

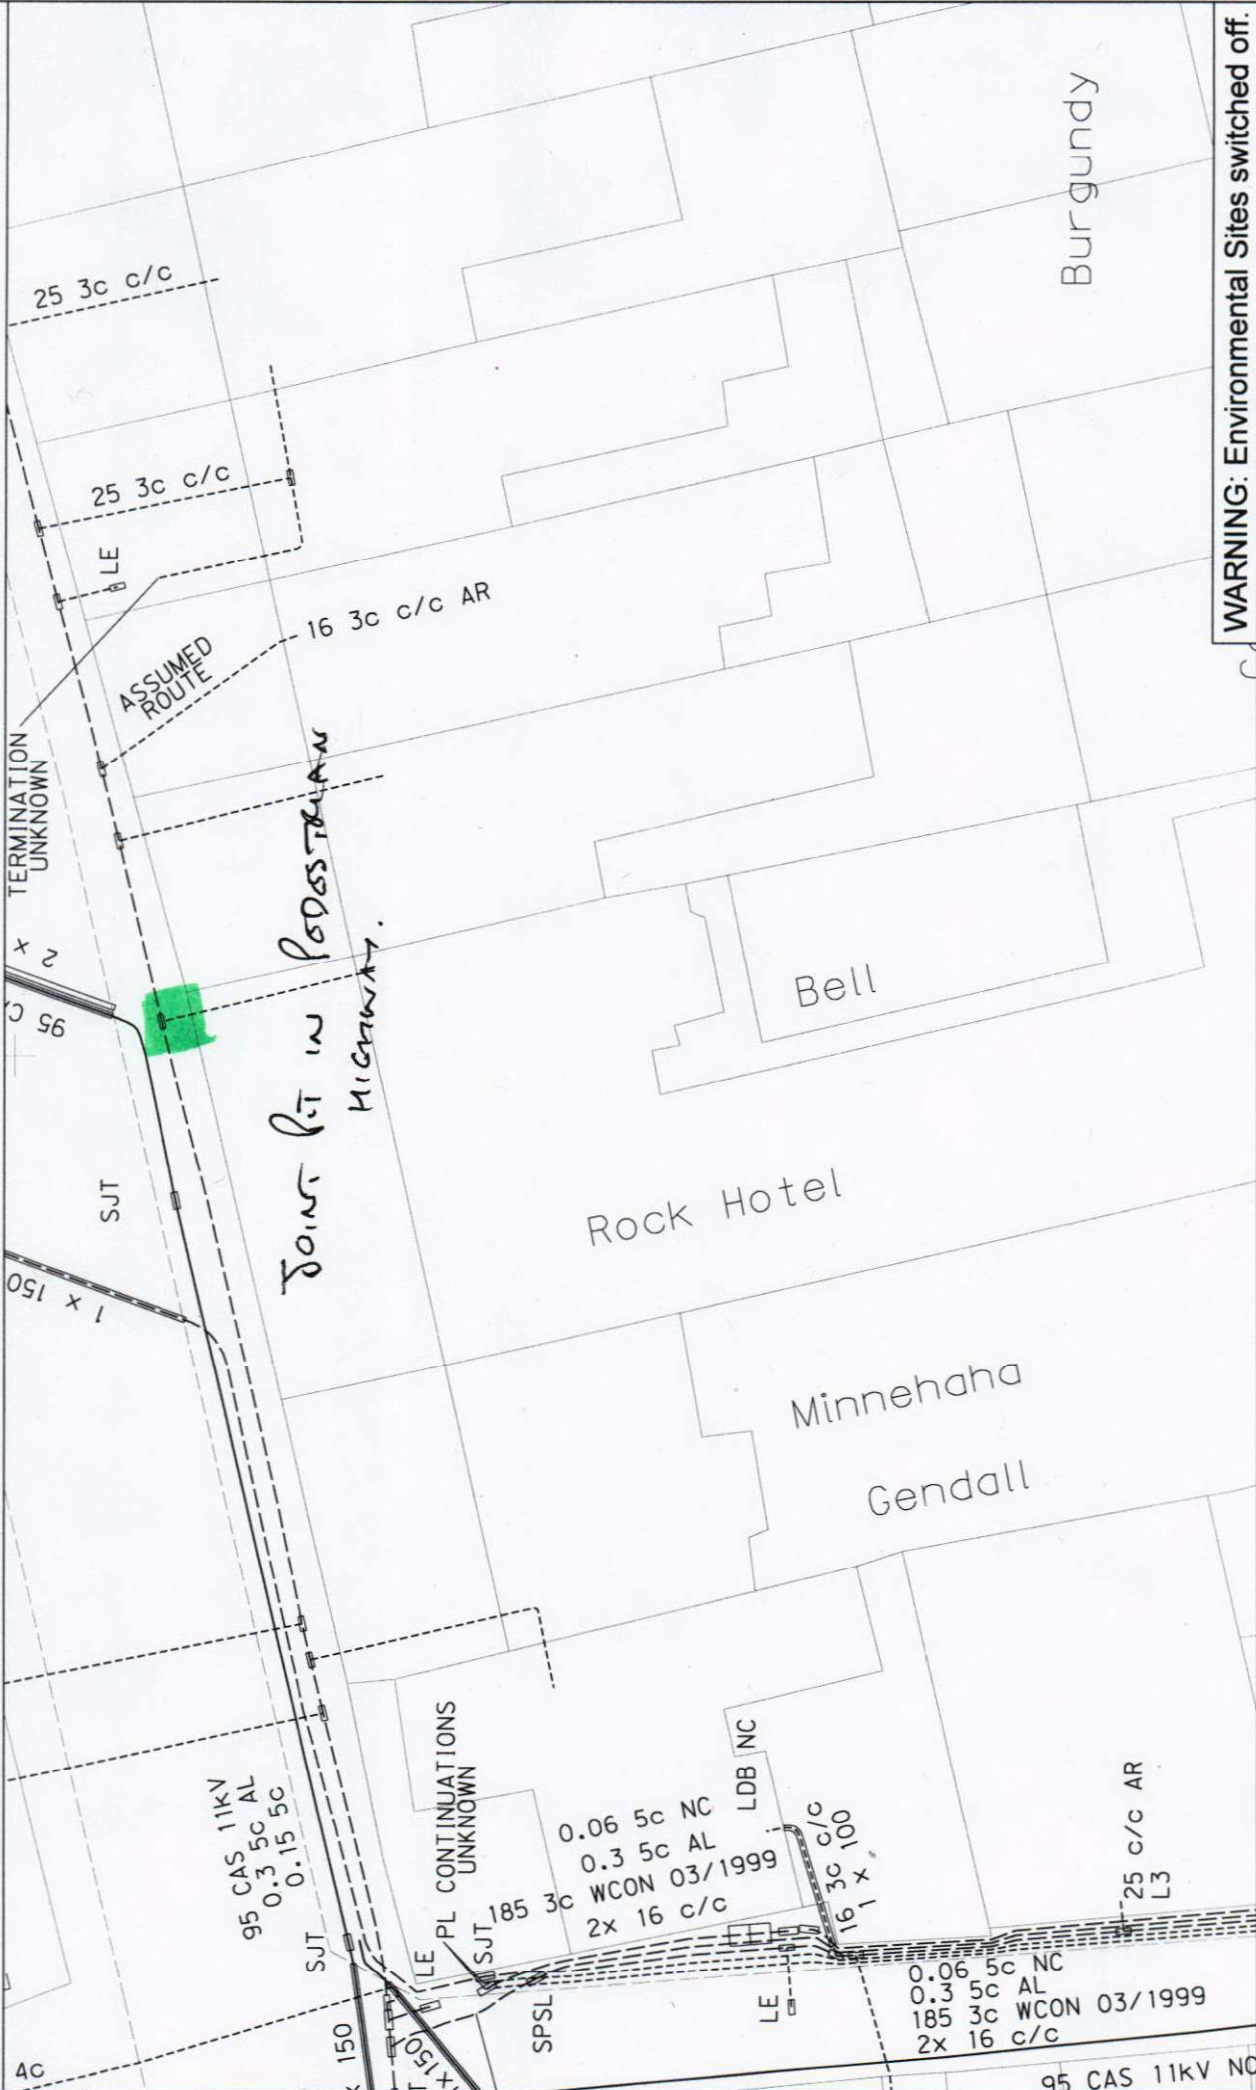

**WARNING: Environmental Sites switched off.**

PLOT CENTRE: 090527.825, 010520.152

FOR INTERNAL USE ONLY

DRAWN BY:

SCALE 1:272

@ A4