


1 East Elevation
1:50

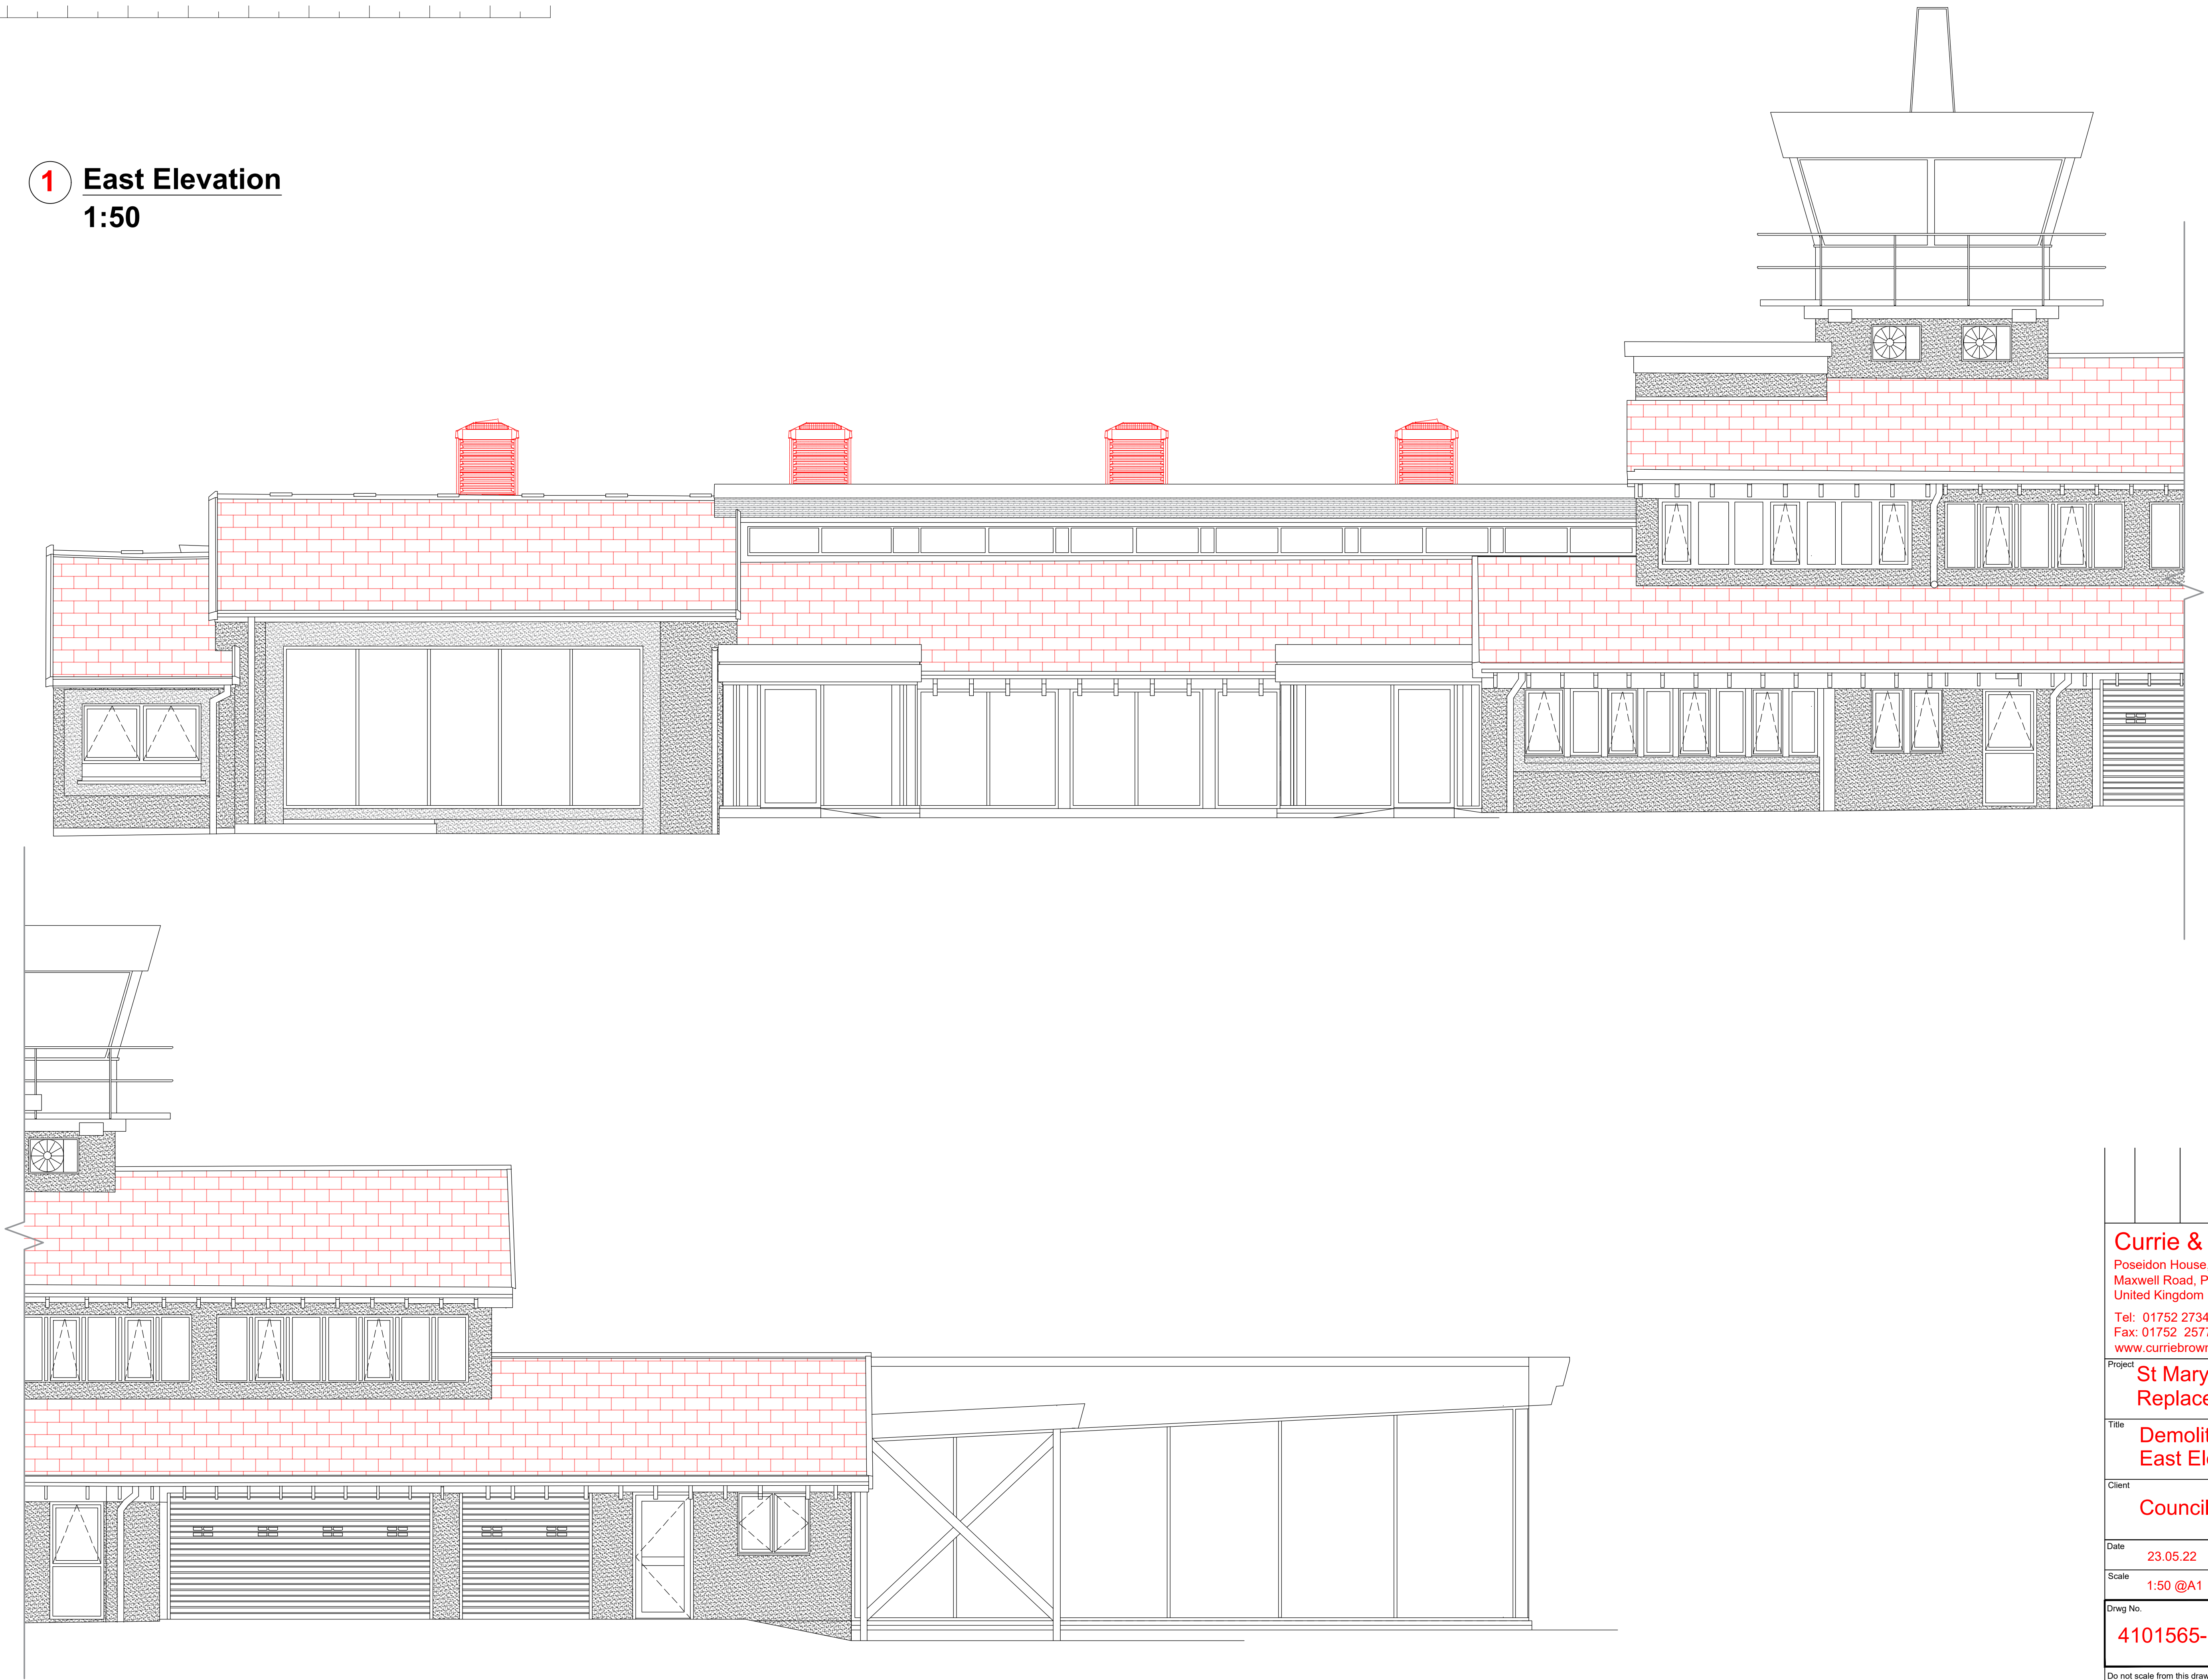

Currie & Brown

Poseidon House, Neptune Park,
Maxwell Road, Plymouth, PL4 0SN
United Kingdom

Tel: 01752 273473
Fax: 01752 257755
www.curriebrown.com

Project
St Mary's Airport Roof
Replacement Works

Title
Demolition Plan
East Elevation

Client
Council of the Isles of Scilly

Date
23.05.22

Drawn
AH

Scale
1:50 @A1

Checked
KC

Drwg No.
4101565-1-02

Rev

Do not scale from this drawing. check all dimensions
This drawing is copyright