


LOCATION PLAN:

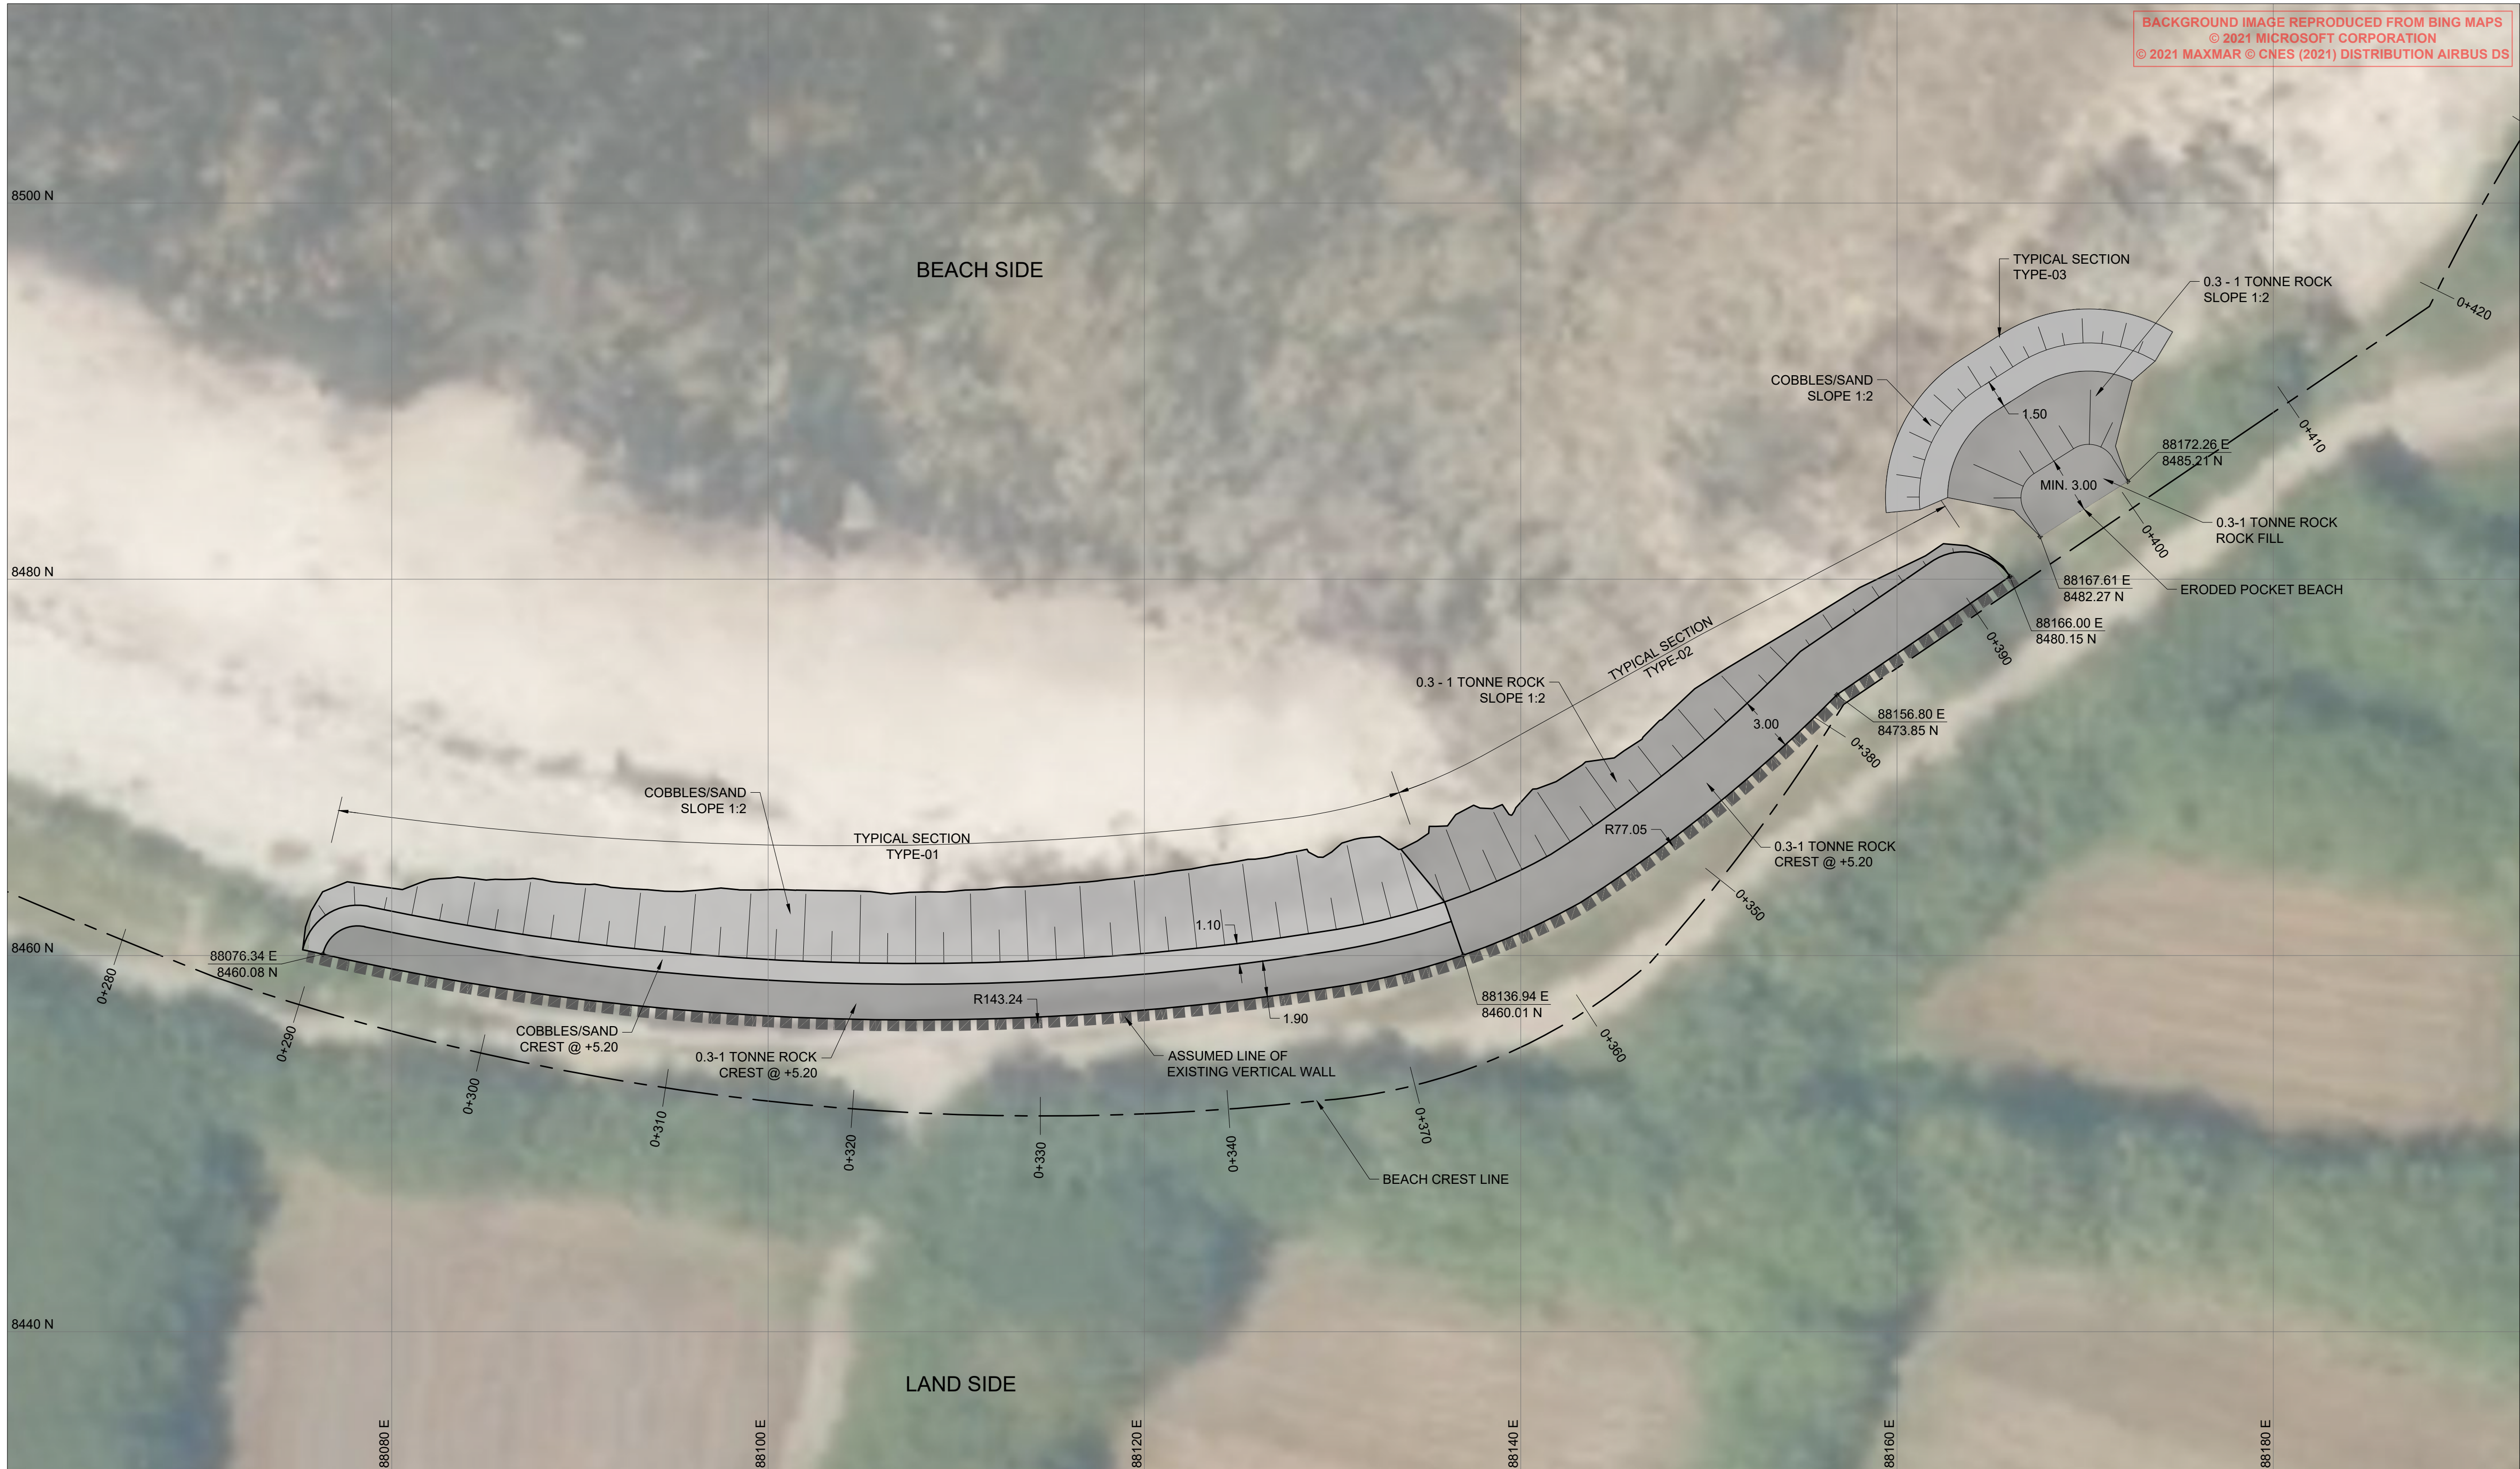

© HR Wallingford 2021

HR Wallingford has prepared this document under the terms of the contract between them and their client, for the exclusive use of that client. HR Wallingford accepts no liability for any use of this document other than by their client and then only for the purposes for which it was prepared. No warranty is given for any third party data included in this document.

KEY PLAN:



NOTES:

1. ALL DIMENSIONS ARE IN METRES UNLESS STATED OTHERWISE.
2. HORIZONTAL DATUM IS REFERENCED TO OSGB 1936 BRITISH NATIONAL GRID.
3. VERTICAL DATUM IS IN METRES, ORDNANCE DATUM.
4. SETTING OUT POINTS NEED TO BE AGREED BETWEEN CONTRACTOR AND ENGINEER.
7. EXACT EXTENTS OF POCKET BEACH AND ROCK FILL TO BE CONFIRMED ON SITE.
8. FOR GENERAL NOTES REFER TO DRAWING No. DKR6499-000-D102.
9. FOR TYPICAL SECTIONS REFER TO DRAWING No. DKR6499-100-D330.

LEGEND:

- COBBLE/SAND
- 0.3 - 1 TONNE ROCK



02	ISSUED FOR REVIEW	MAA	AGC	AGC	20 SEP 21
01	ISSUED FOR REVIEW	MAA	APO	AGC	20 AUG 21
REV	DRAWING STATUS	DRN.	APPR	AUTH.	DATE

CLIENT:

THE COUNCIL OF
THE ISLES OF SCILLY

MARINE CONSULTANT:



HR Wallingford
Howbery Park, Wallingford
Oxfordshire OX10 8BA
United Kingdom
Tel: +44(0)1491 835381
Fax: +44(0)1491 832233

PROJECT:

ISLES OF SCILLY
DESIGN SERVICES FOR OFF ISLANDS
COASTAL EROSION DEFENCE AND
DUNE MANAGEMENT

DRAWING TITLE:

GENERAL ARRANGEMENT
ST. AGNES - PORT KILLIER 51

SCALE:

1:200

SHEET SIZE:

A1

DRAWING No:

DKR6499-100-D112

REV:

02