



HR Wallingford has prepared this document under the terms of the contract between them and their client, for the exclusive use of that client. HR Wallingford accepts no liability for any use of this document other than by their client and then only for the purposes for which it was prepared. No warranty is given for any third party data included in this document.

KEY PLAN:

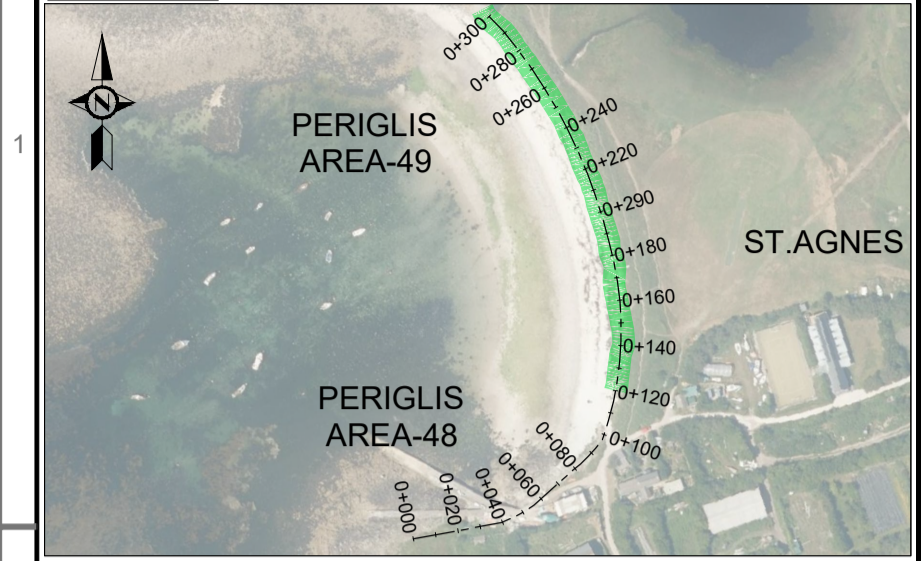

NOTES:

1. ALL DIMENSIONS ARE IN METRES UNLESS STATED OTHERWISE
2. HORIZONTAL DATUM IS REFERENCED TO OSGB 1936 BRITISH NATIONAL GRID.
3. VERTICAL DATUM IS IN METRES AND REFERENCED LIDAR SURVEY, ORDINANCE DATUM.
4. BACKGROUND IMAGE REPRODUCED FROM BING MAPS, © 2021 MICROSOFT.
5. SETTING OUT POINTS NEED TO BE AGREED BETWEEN CONTRACTOR AND ENGINEER.
6. FOR GENERAL NOTES REFER TO DRAWING No. DKR6499-000-D102.
7. FOR GENERAL ARRANGEMENT LAYOUT REFER TO DRAWING No. DKR6499-100-D110.

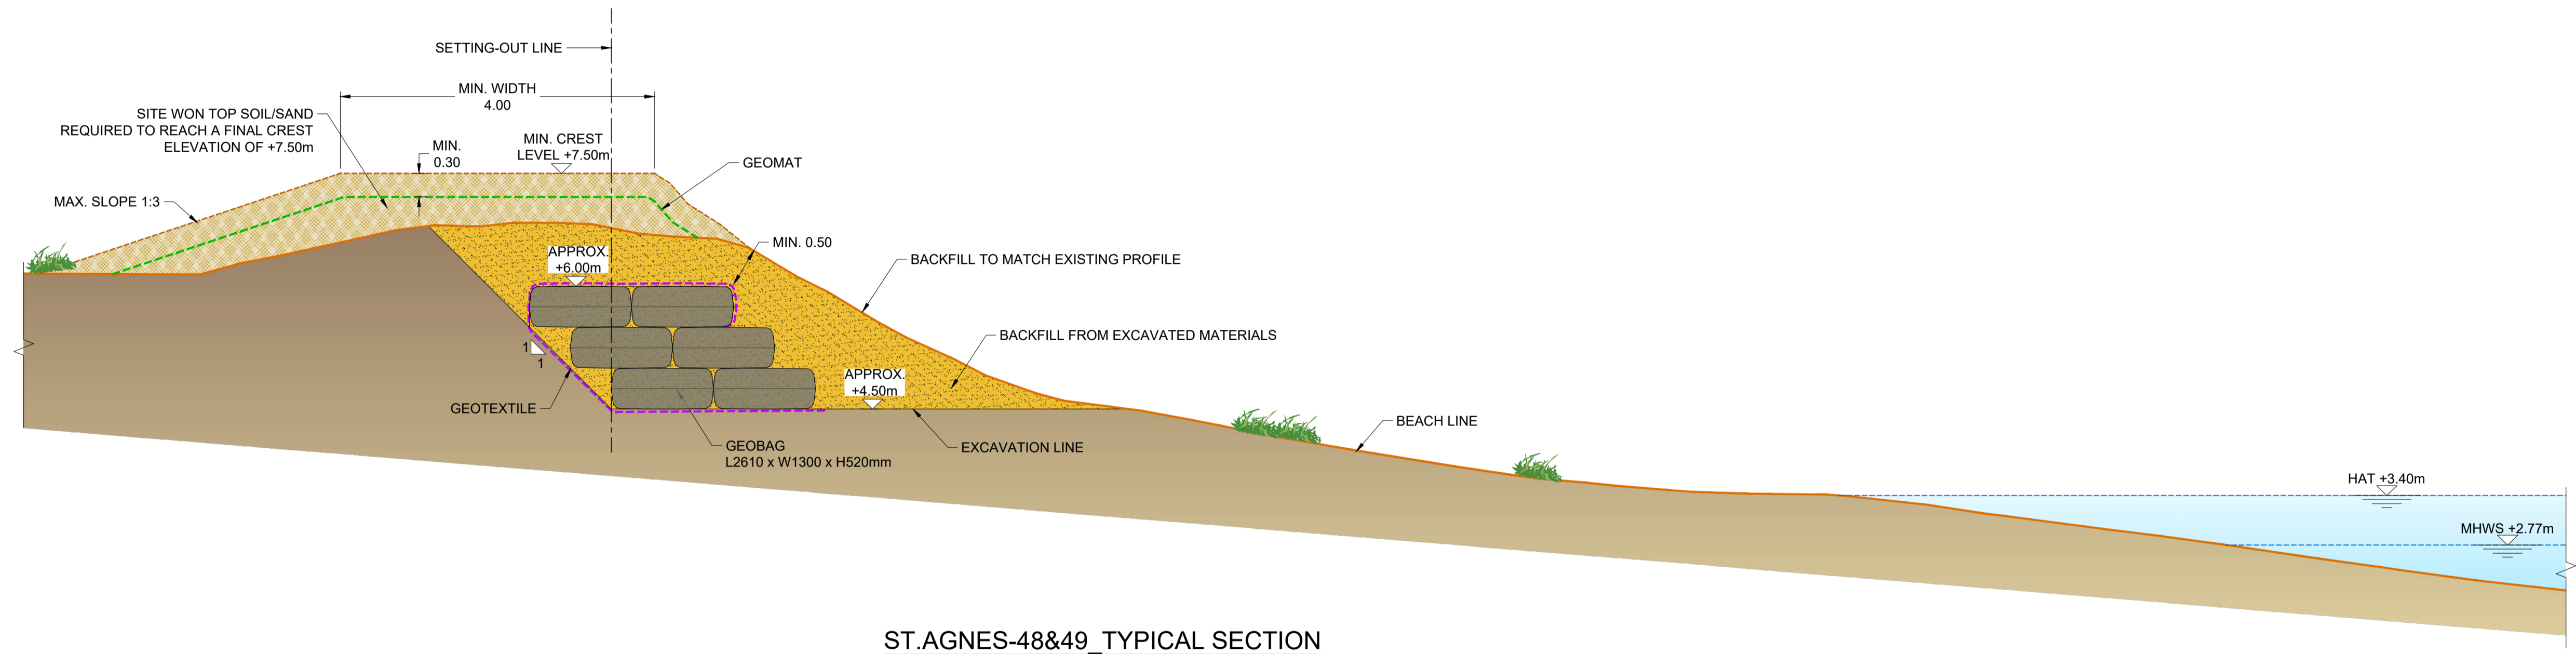

ST.AGNES-48&49\_TYPICAL SECTION  
From Ch.0+120 to Ch.0+300

TIDE GAUGE	
mOD	
HAT	+3.40m
MHWS	+2.77m
MHWN	+1.44m
MLWN	-0.87m
MLWS	-2.18m
LAT	-2.82m



01	ISSUED FOR REVIEW	MAA	APO	AGC	20 AUG 21
REV	DRAWING STATUS	DRN.	APPR.	AUTH.	DATE

CLIENT:  
**THE COUNCIL OF THE ISLES OF SCILLY**

MARINE CONSULTANT:  
**HR Wallingford**  
Howbery Park, Wallingford  
Oxfordshire OX10 8BA  
United Kingdom  
Tel: +44(0)1491 835381  
Fax: +44(0)1491 832233  
[www.hrwallingford.com](http://www.hrwallingford.com)

PROJECT:  
**SCILLY ISLANDS**

DRAWING TITLE:  
**ST. AGNES - PERIGLIS 48&49  
RIDGE PROTECTION  
TYPICAL SECTIONS**

SCALE:  
**1:50**

SHEET SIZE:  
**A1**

DRAWING No:  
**DKR6499-100-D310**

REV:  
**01**

D:\HRW\_Projects\DKR6499 - Scilly Islands\Current Drawings\DKR6499-100-D310 [01]\_St.Agnes-Periglis 48&49-Ridge Protection Typical Section.dwg  
20/08/21  
MAA