
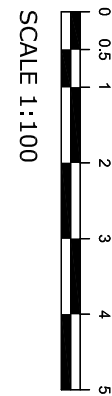
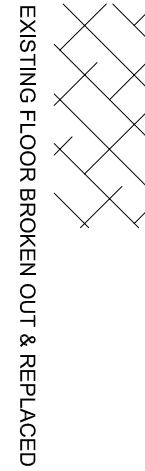
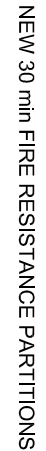
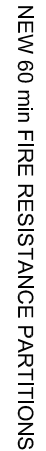
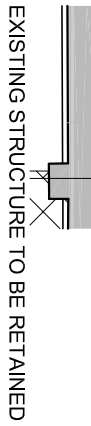
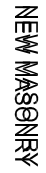
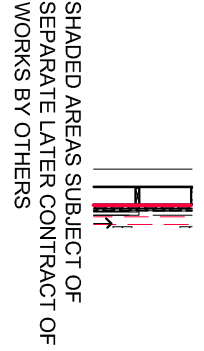
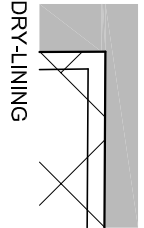
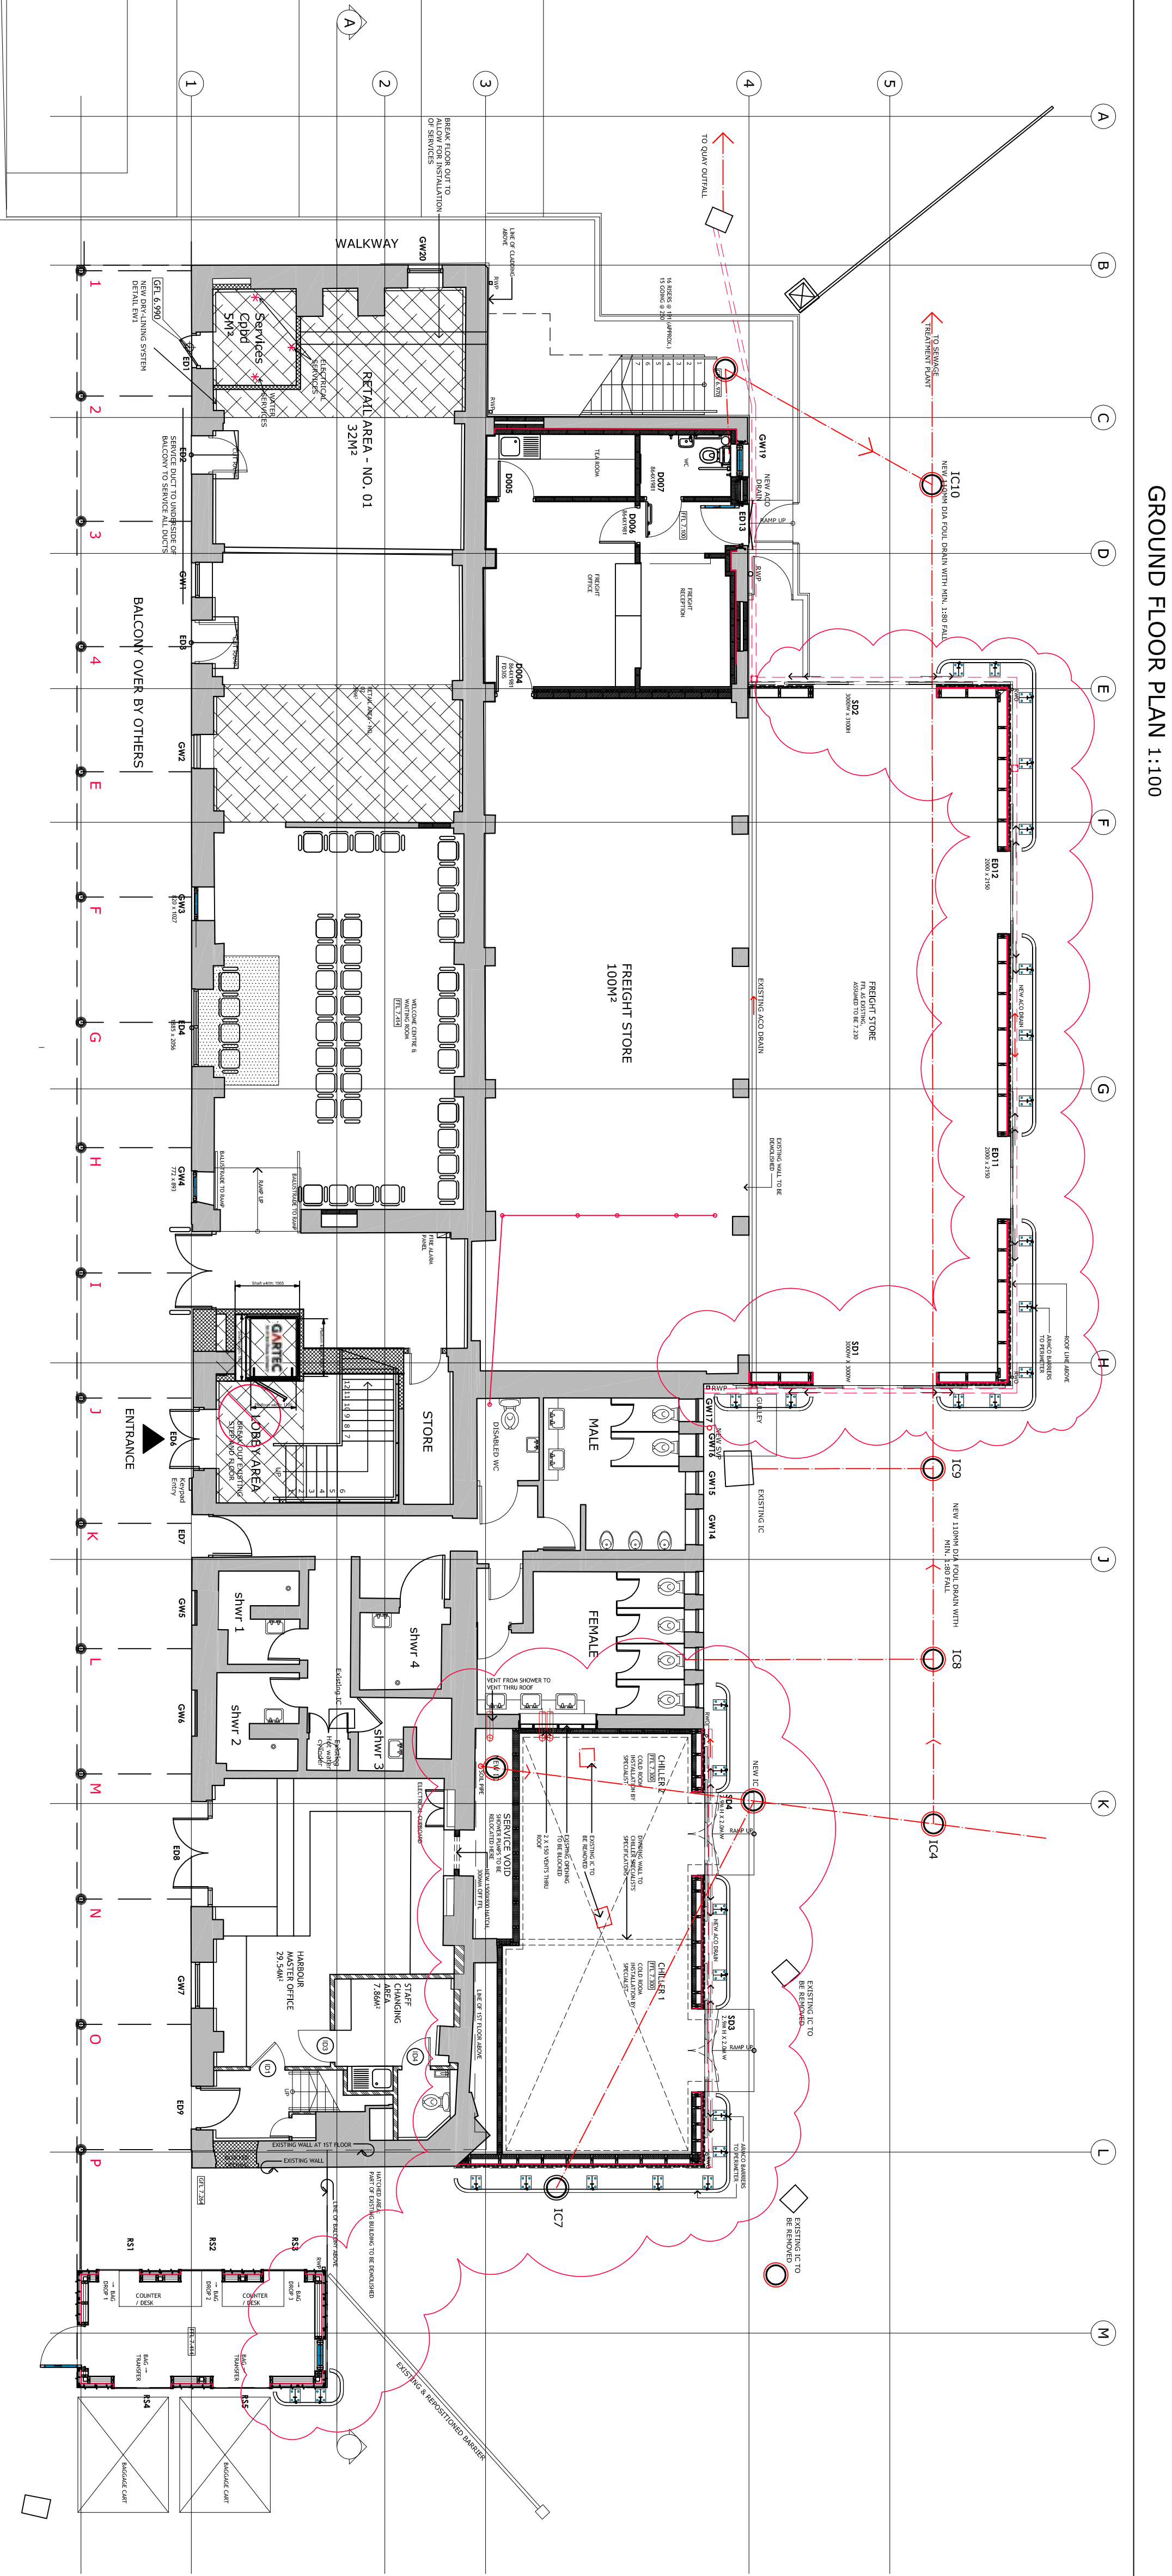


NOTES

Do not scale from this drawing unless for Planning purposes. Figures are approximate and should not be used for construction. The site by the Contractor prior to the commencement of any fabrication or building works. Where applicable, dimensions and details are to be read in conjunction with specialist consultant drawings; any discrepancy between drawings shall be referred to the architect. The drawing is the property of Smiths GORE and may not be reproduced without their expressed permission.

REVISIONS

REV	NOTE / DRAWN BY	DATE
A	ISSUED AS CONTRACT DRAWING	13.05.14
B	EXTERNAL STAIRCASE (DB)	
C	REVISION TO LIFT POSITION	03.06.14
D	EXTERNAL WALL @ FIRST FLOOR REVISED	04.06.14
E	REVISIONS AS PER CLIENT'S COMMENTS	10.11.14
F	105 UPDATED AS PER CLIENT'S COMMENTS	18.12.14
G	CHILLER STORE ADDED, CHILLER ROOMS, ROOFED VENTILATION (DB)	23.02.15

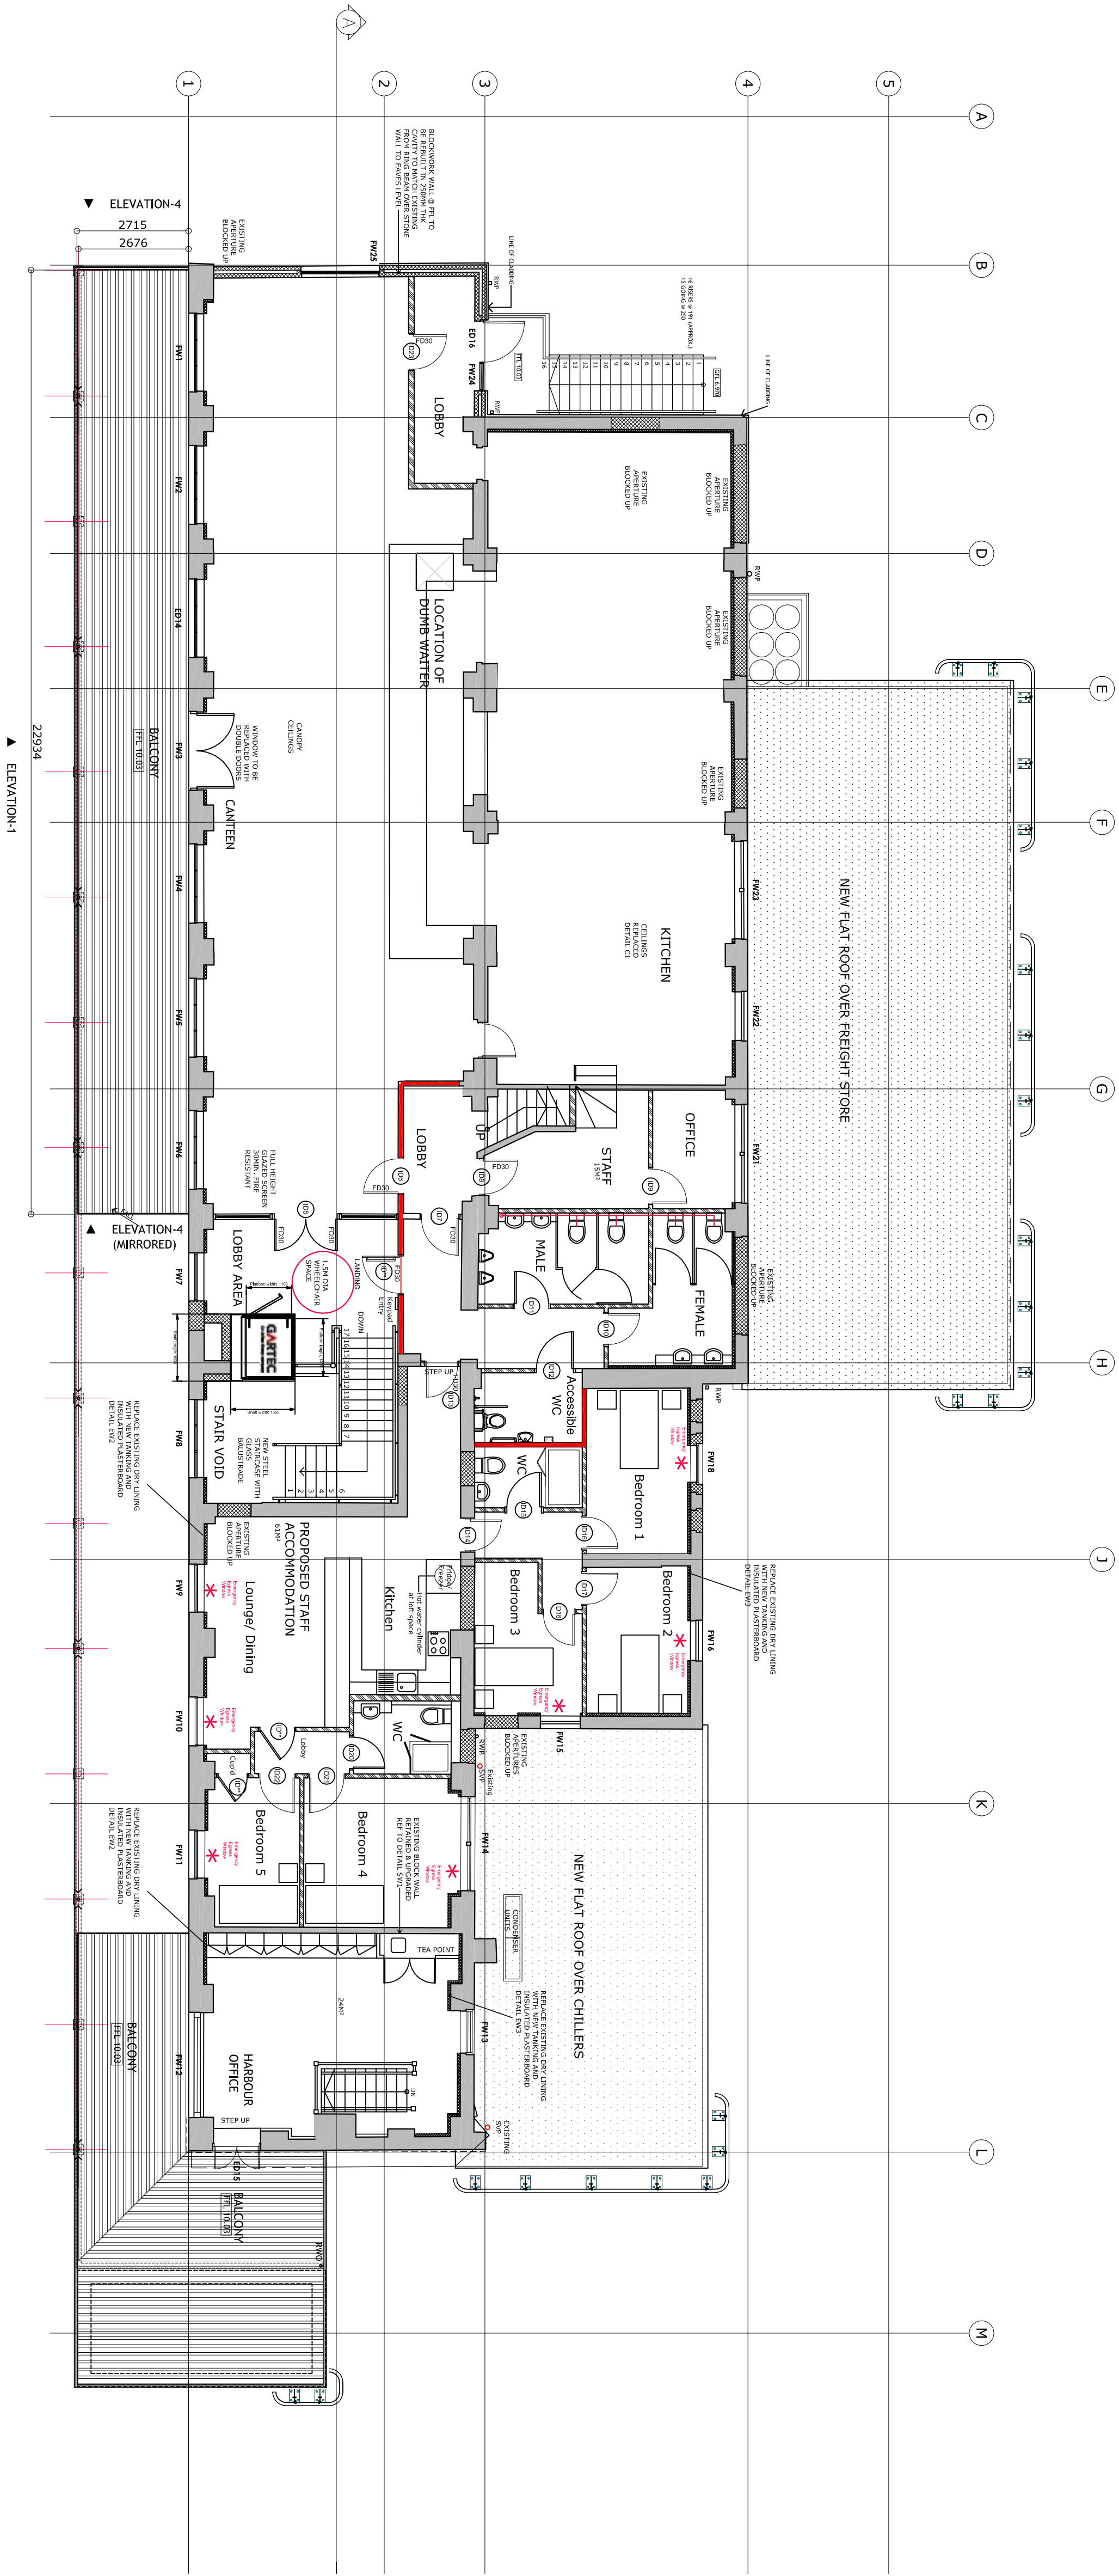

PROJECT TITLE
HARROUNDSIDE BUILDINGS, THE QUAY
ST MARY'S, ISLES OF SCILLY

CLIENT
DUCHEY OF CORNWALL

DRAWING TITLE
PROPOSED ELEVATIONS

SCALE
1:100 @A1
DRAWING STATUS
PLANNING

DRAWN BY
DB/SO

CHECKED BY
PWO

DATE
FEB 15