
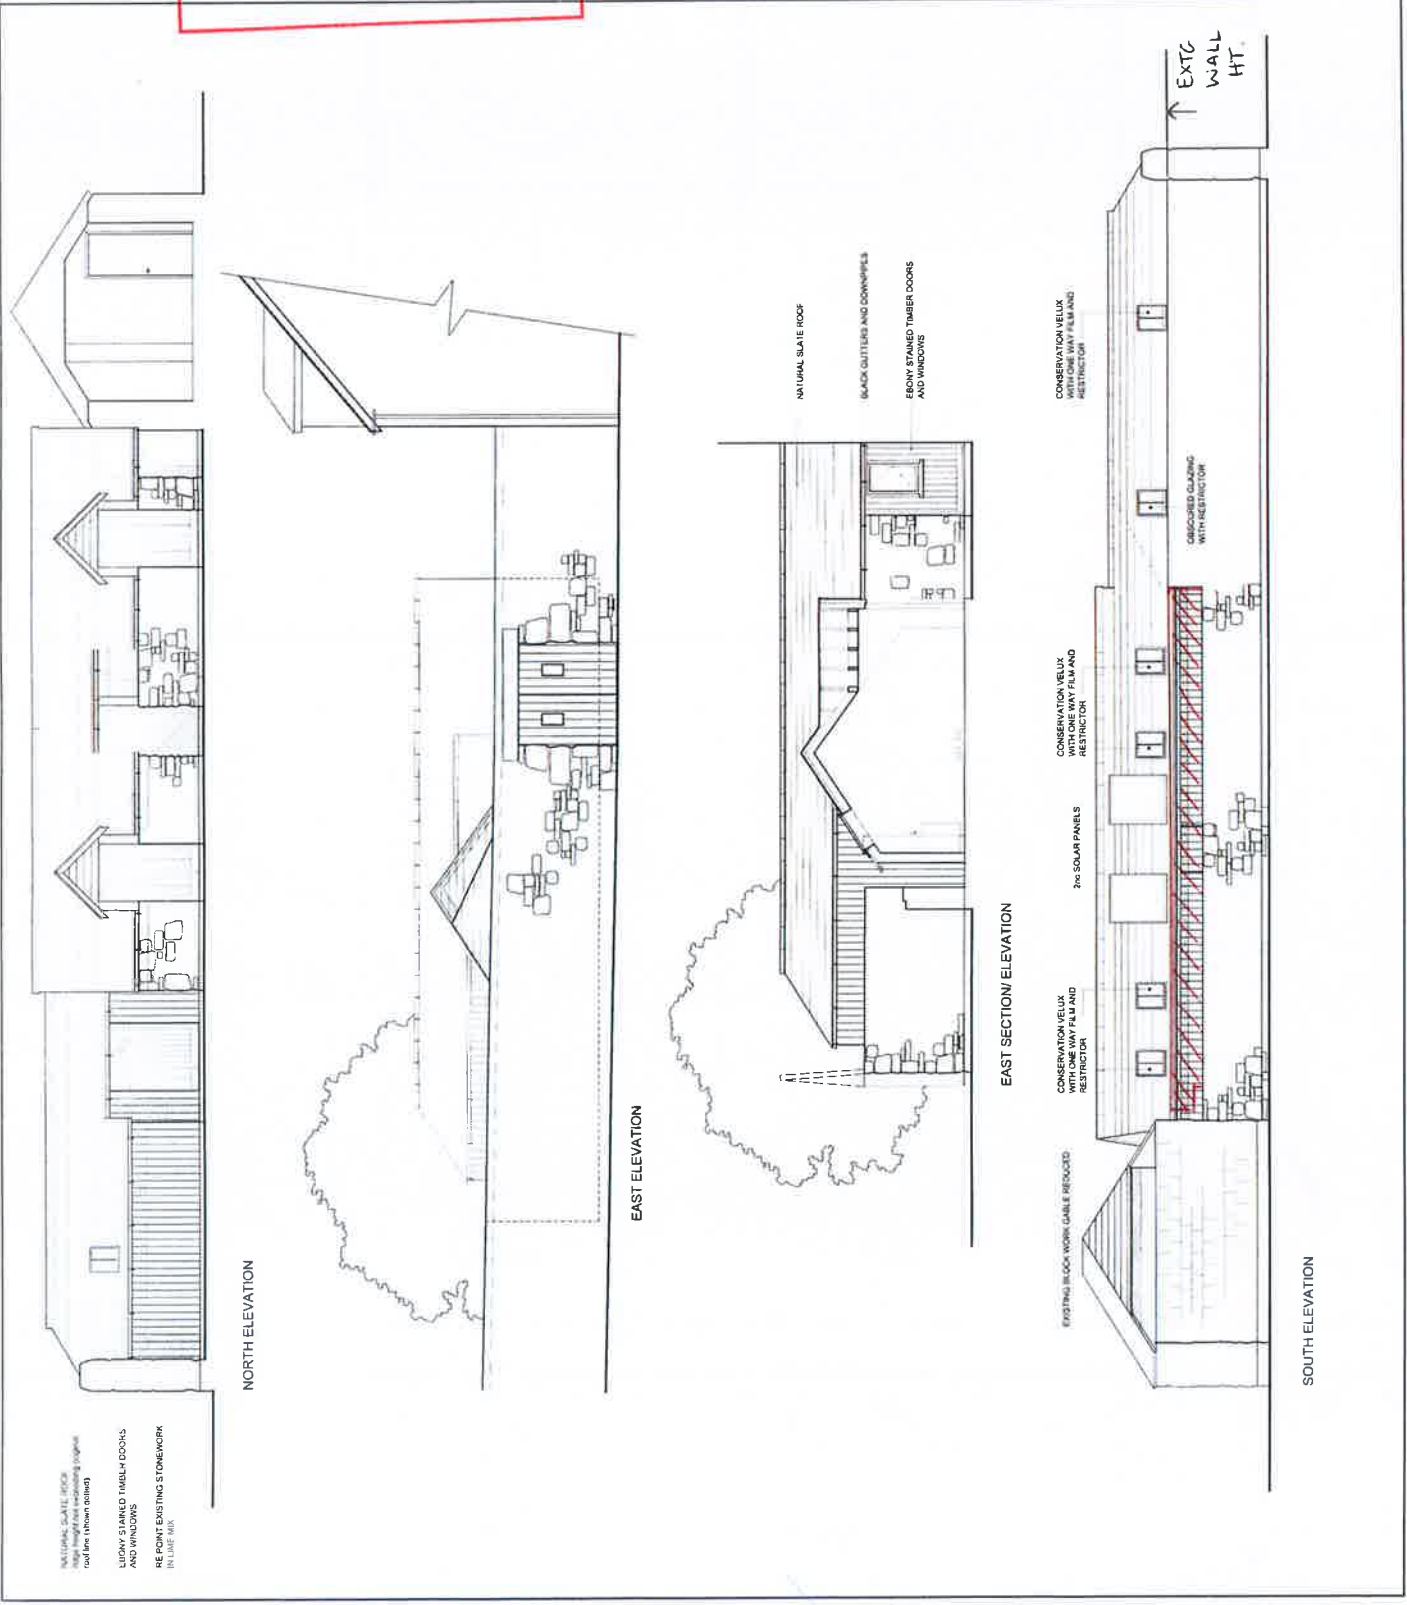


RECEIVED BY THE
PLANNING DEPARTMENT
13 JUL 2015

ACTUAL
EXTENT
REQUIRED

600 HIGH TO
LINE OF TOP
OF EXISTING
BOUNDARY WALL



drawing title	PROPOSED ELEVATIONS	
job title	Proposed Affordable Housing, Wellcross, High Town IO.S	
client	Cornwall Rural Housing Association.	
revision	date	stage
1	NOV 07	drawn
2	NOV 07	checked
3	NOV 08	date
4	NOV 08	NOV 2006
5	NOV 08	drawing number
6	NOV 08	5484 S4.
copyright reserved