



DUCHY of CORNWALL

Hugh House, Garrison, St. Mary's, Isles of Scilly, TR21 0LS
Tel: 01720 422508 Email: ios@duchyofcornwall.org

Maypole Cottage Existing

SCALE: 1 : 1250 @ A4

DATE: 15/05/2017

FILE REFERENCE:



© Crown copyright and database rights 2017.
Ordnance Survey Licence 100023148
Pear Technology Services Ltd Email: info@peartechnology.co.uk

APPROVED

Maypole Farm

Maypole Cottage

Vale View

Holy Vale Farmhouse

North Tinks

RECEIVED BY THE
PLANNING DEPARTMENT
17 MAY 2017

APPROVED

Maypole Farm

Maypole Cottage

Vale View



DUCHY of CORNWALL

Hugh House, Garrison, St. Mary's, Isles of Scilly, TR21 0LS
Tel: 01720 422508 Email: ios@duchyofcornwall.org

Maypole Cottage


SCALE: 1 : 500 @ A4


FILE REFERENCE:



© Crown copyright and database rights 2017,
Ordnance Survey Licence 100023148
Pear Technology Services Ltd. Email: info@peartechnology.co.uk

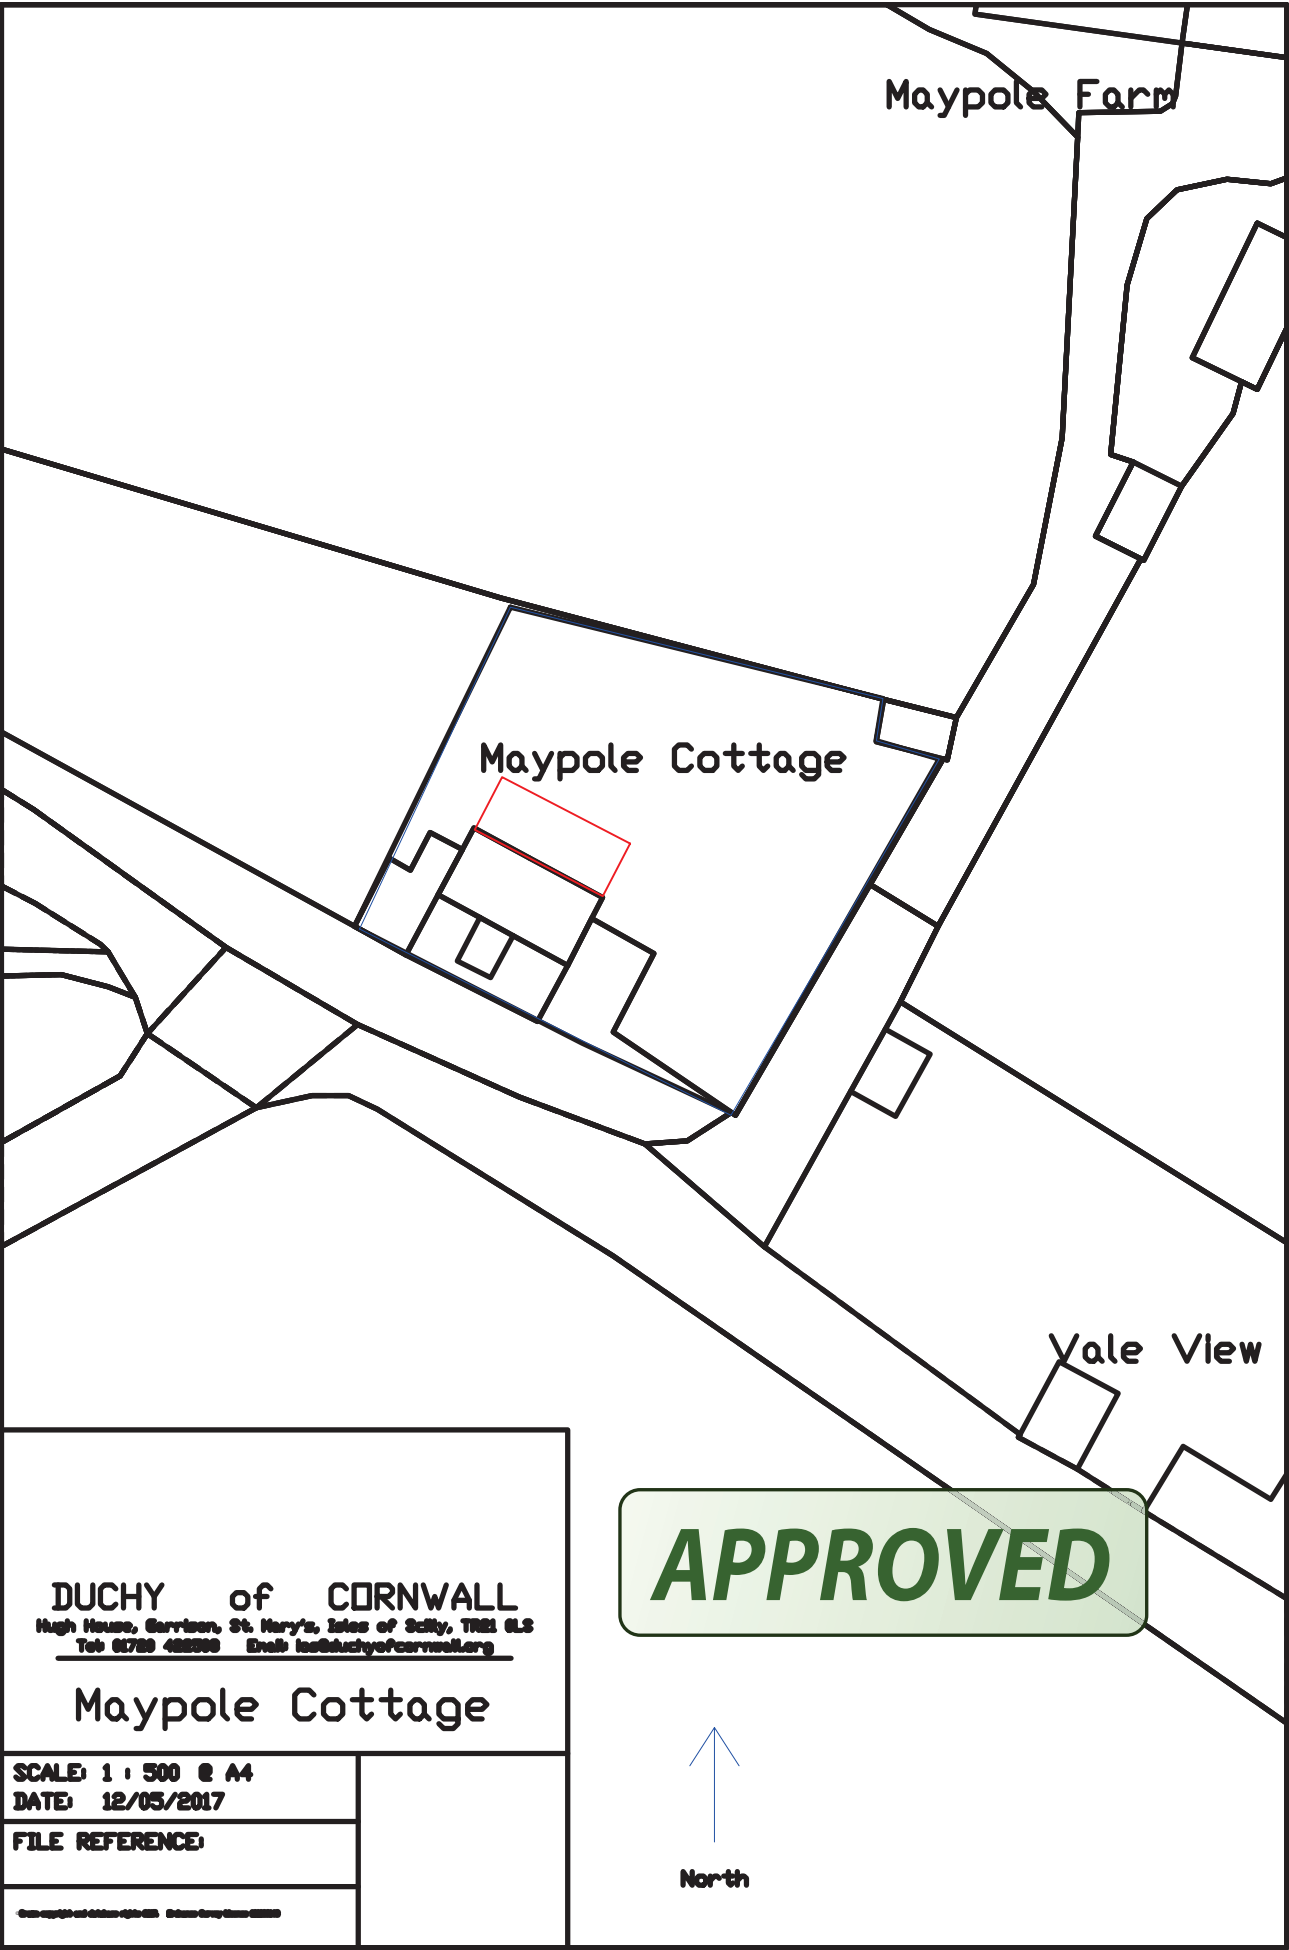





GROUND FLOOR PLAN




SOUTH EAST ELEVATION

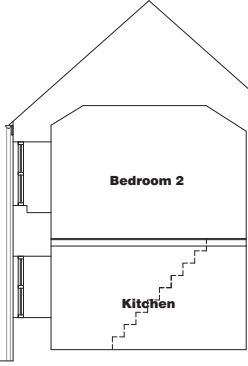


NORTH EAST ELEVATION

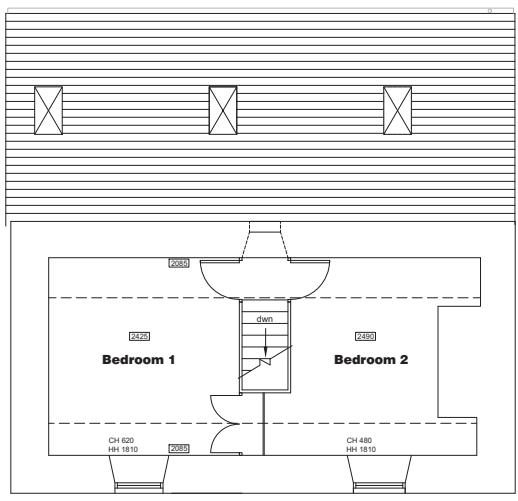

FIRST FLOOR PLAN

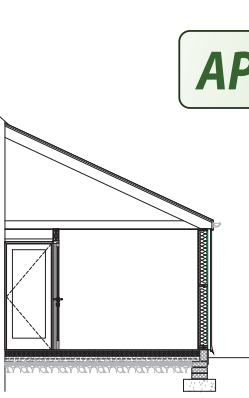

External Wall Corner Detail

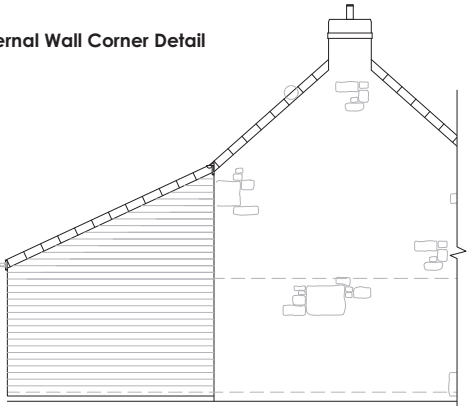

NORTH WEST ELEVATION

Execution



















Ventilation


Background ventilation












