


RECEIVED BY THE
PLANNING DEPARTMENT
28 DEC 2017

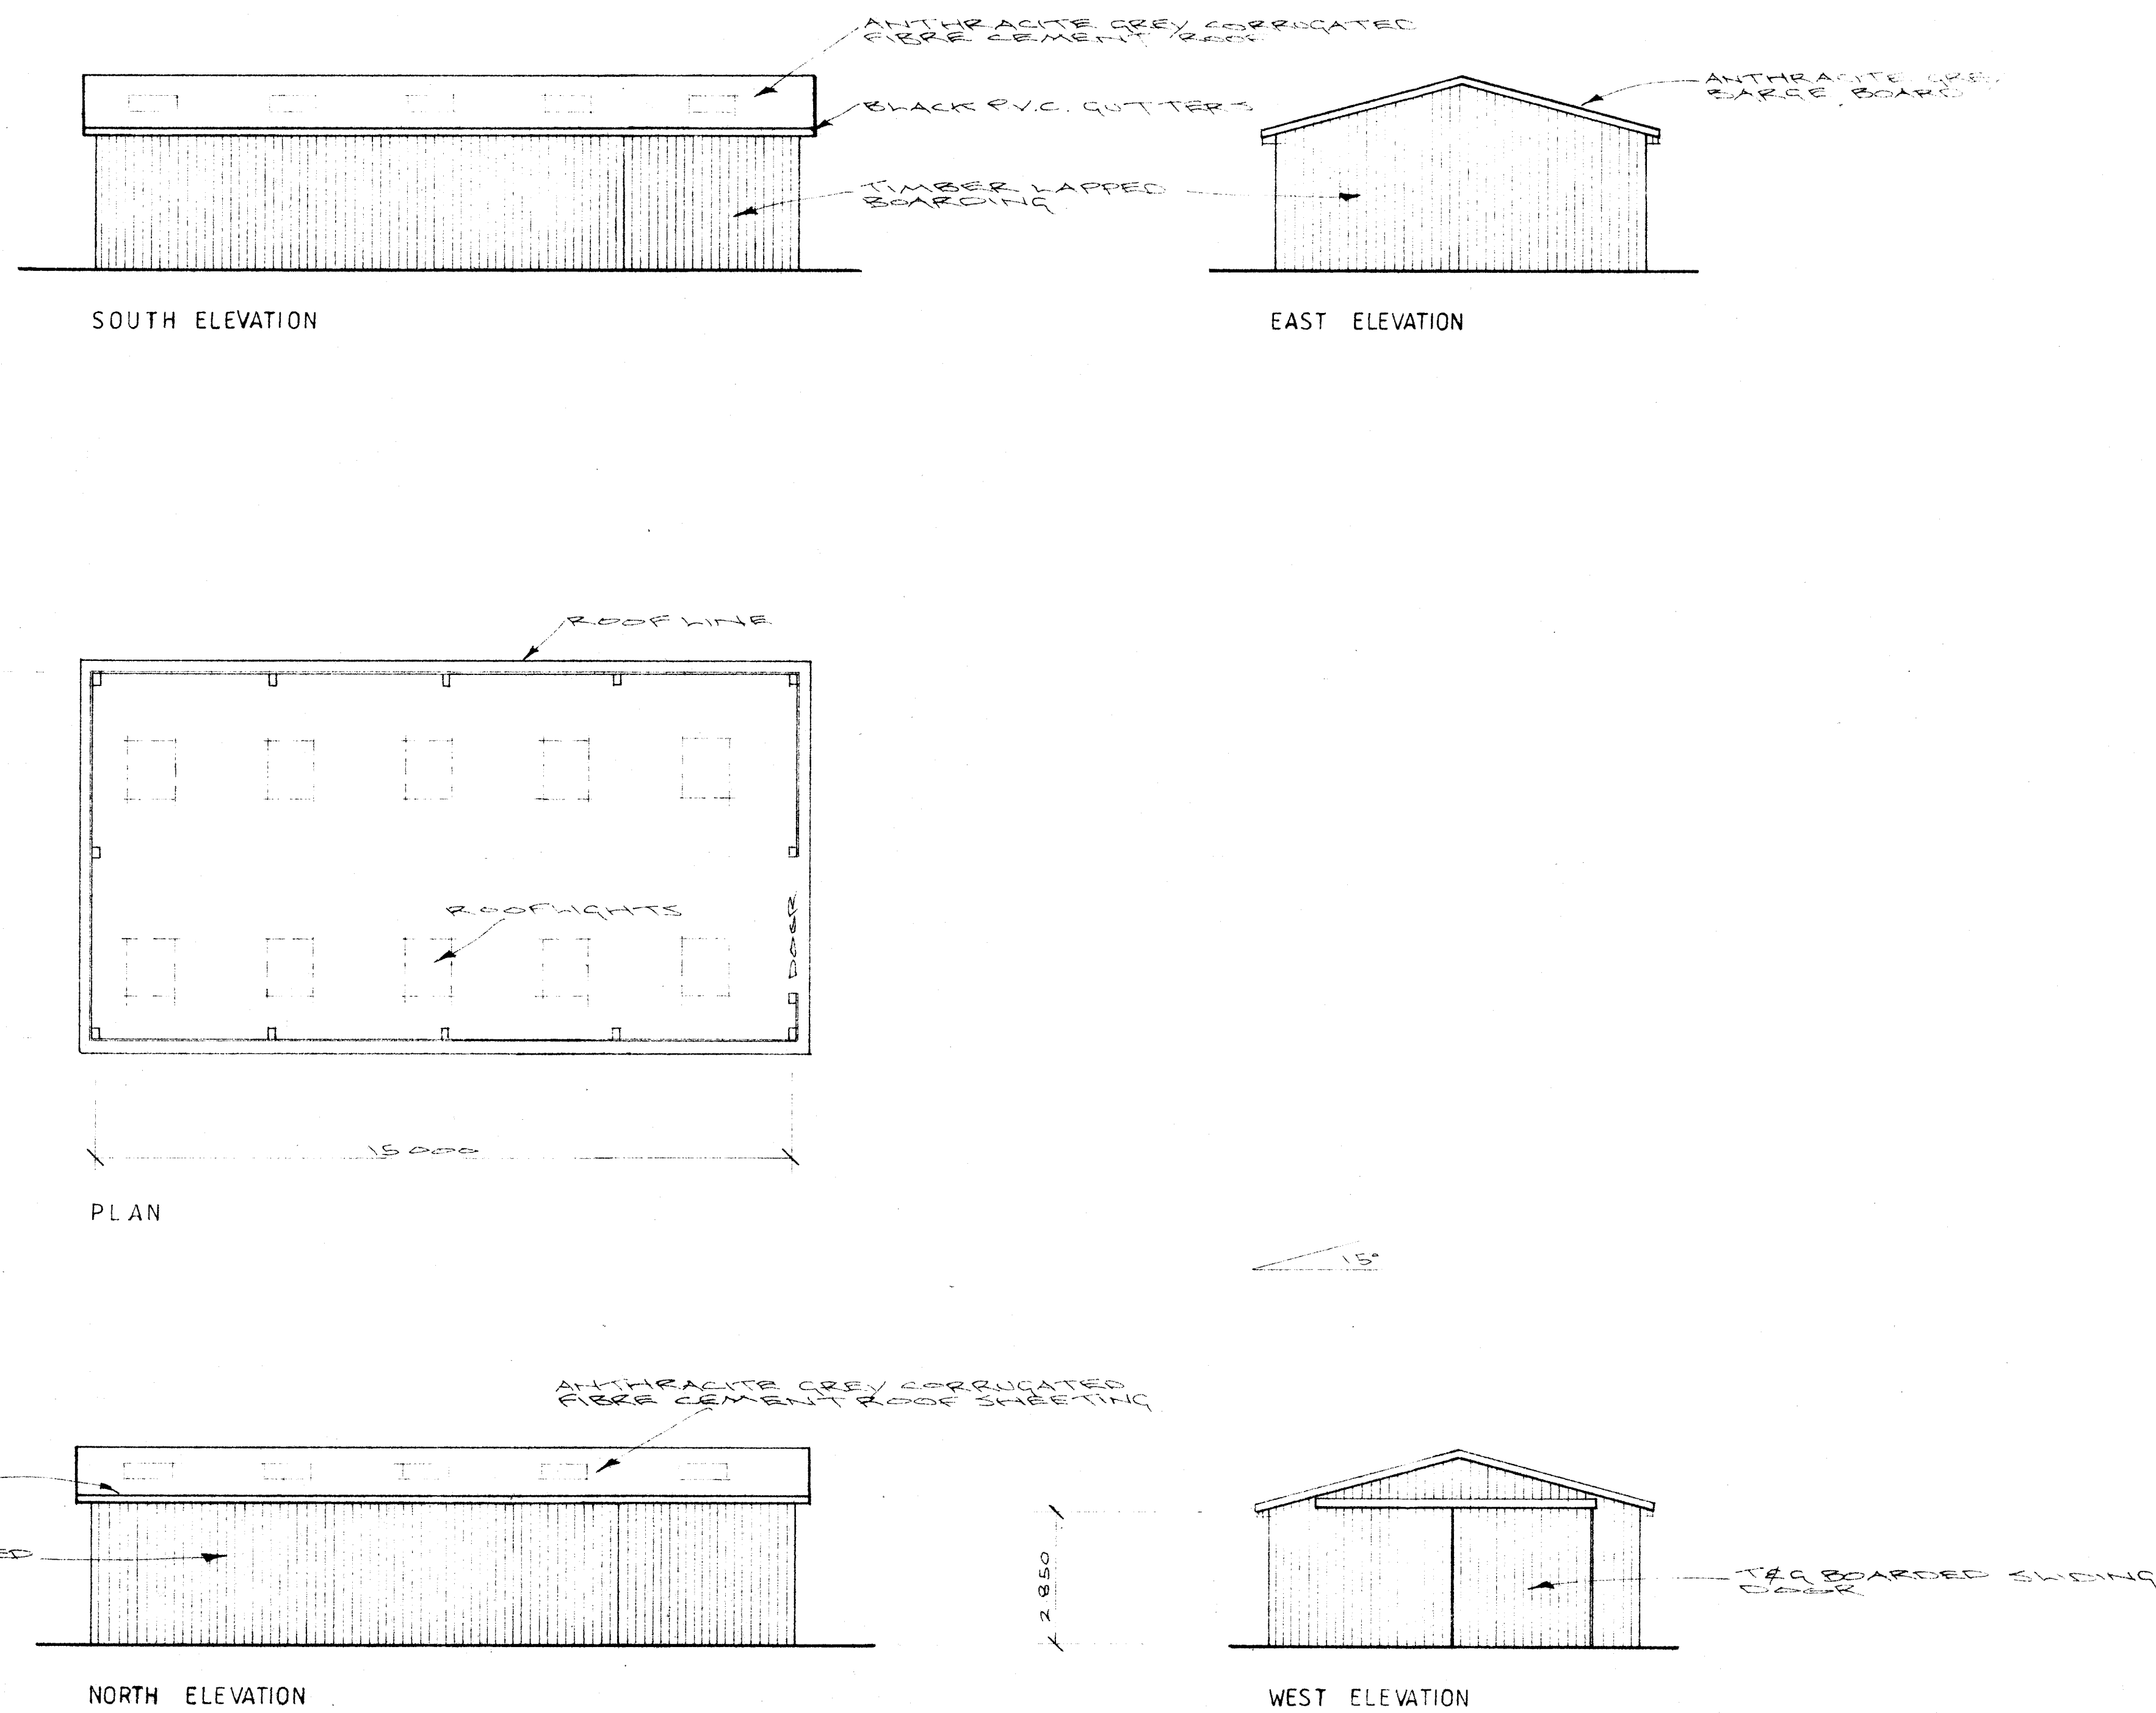

 Fingle Farm Buildings Ltd West Fingle Farm • Drewsteignton Devon EX6 6NJ Telephone/Fax: (01647) 281226 ffb@loram.eclipse.co.uk	
PROJECT: PROPOSED TIMBER FRAME AGRICULTURAL BUILDING AT DOWN'S FARM, ST AGNES ISLES OF SCILLY	DATE: 15.12.2017 SCALE: 1:100 DRG. NO. 1230 DRAWN BY: J.L.
CLIENT: T. SMITH ESQ.	AMENDMENTS:

© THIS DRAWING IS THE COPYRIGHT OF FINGLE FARM BUILDINGS LTD