




### Section through New Pivot window

scale 1 to 20

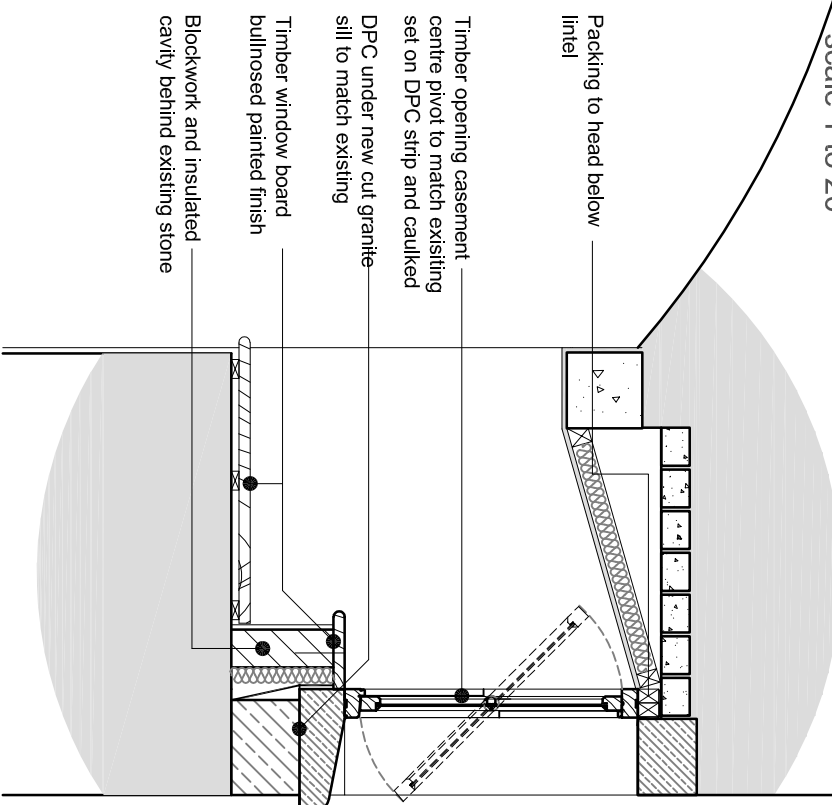

### Section through new window

scale 1 to 50

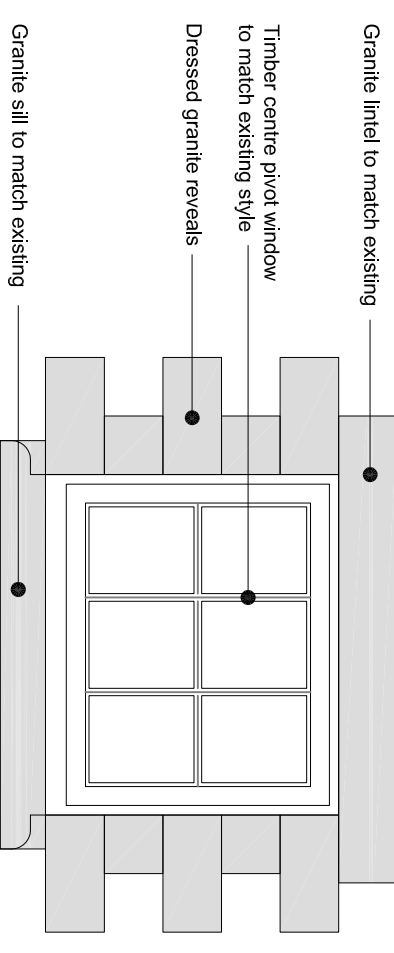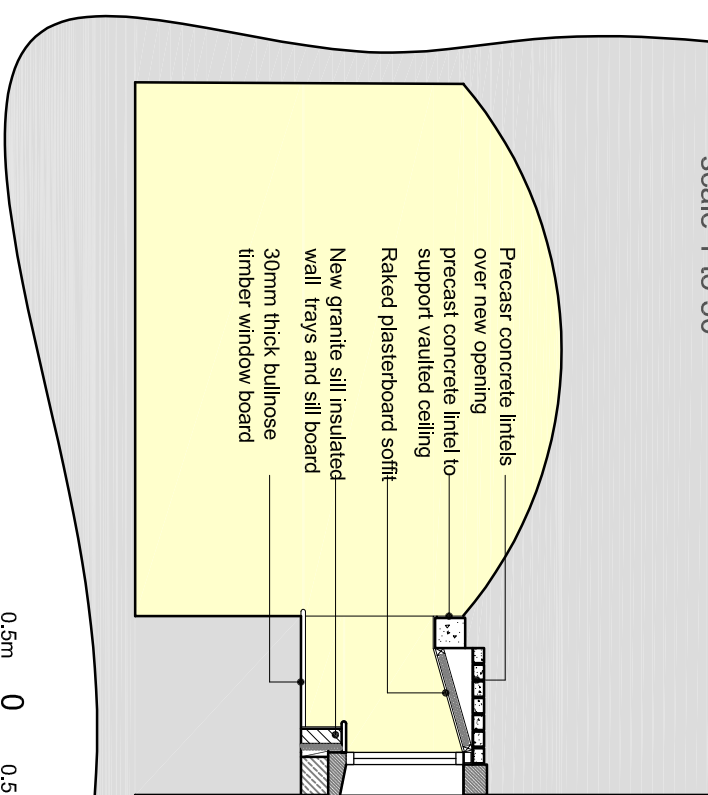

### New window Elevation

scale 1 to 20

REVISION	AMENDMENT	INITIAL	DATE
B	Revised new window	TH	24/09/2018
A	Pivot Window Detail Added	TH	19/04/2018

#### STATUS

- Preliminary
- Planning
- Building Regulations
- Tender
- Contract
- As Built

#### PROJECT

WOOLPACK BATTERY  
THE GARRISON  
ST MARY'S ISLES OF SCILLY  
TR21 0HY

#### CLIENT

Tregarthens Hotel Ltd

#### DRAWING TITLE

Section, Window Elevation  
Plan and Section Details

### CHARTERED BUILDING SURVEYORS

**RTP**  
RTP Surveyors  
12 Anwenack Street  
Falmouth, Cornwall, TR11 3JD  
T 01326 318599  
E Falmouth@rtpsurveyors.co.uk  
www.rtpsurveyors.co.uk




Office also at Bodmin

SCALE	DRAWING NO.	REV.	SIZE
1:100	TH	B	A3
DATE	CHECKED BY	DRAWING NO.	
July 16		P160071-05	

This drawing is copyright. All materials and workmanship to comply with the current British Standards and codes of practice. Contractors to check ALL dimensions. Work from figured dimensions ONLY. Report ANY discrepancy to Architect or Surveyor before proceeding. IF IN ANY DOUBT ASK.



### Section through Internal Partition

scale 1 to 20

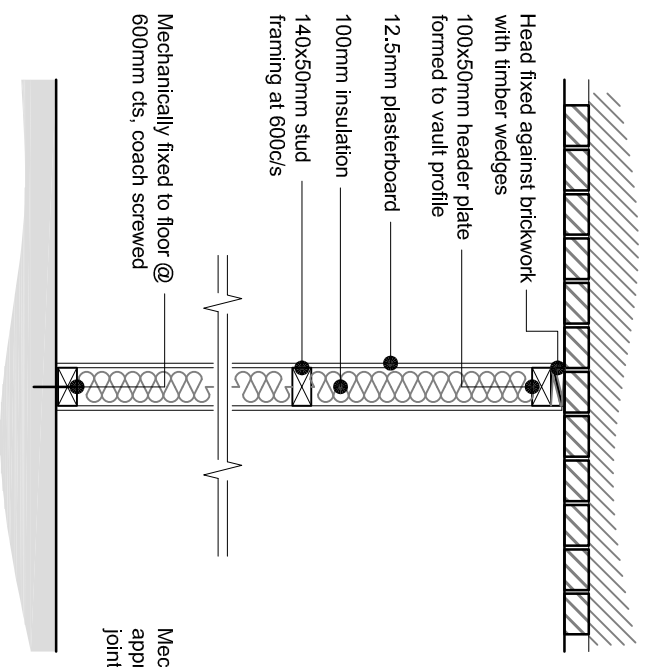

### Plan view through New window and Internal Partition

scale 1 to 20

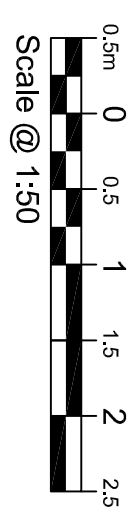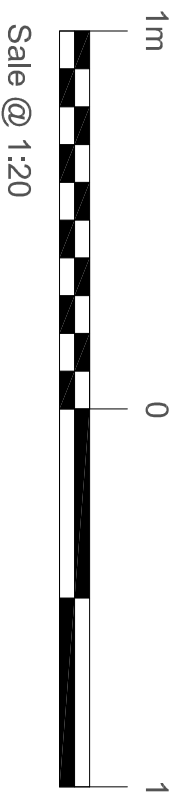

Scale @ 1:50

1m

0

1

Scale @ 1:20