




### Section through New Pivot window

scale 1 to 20

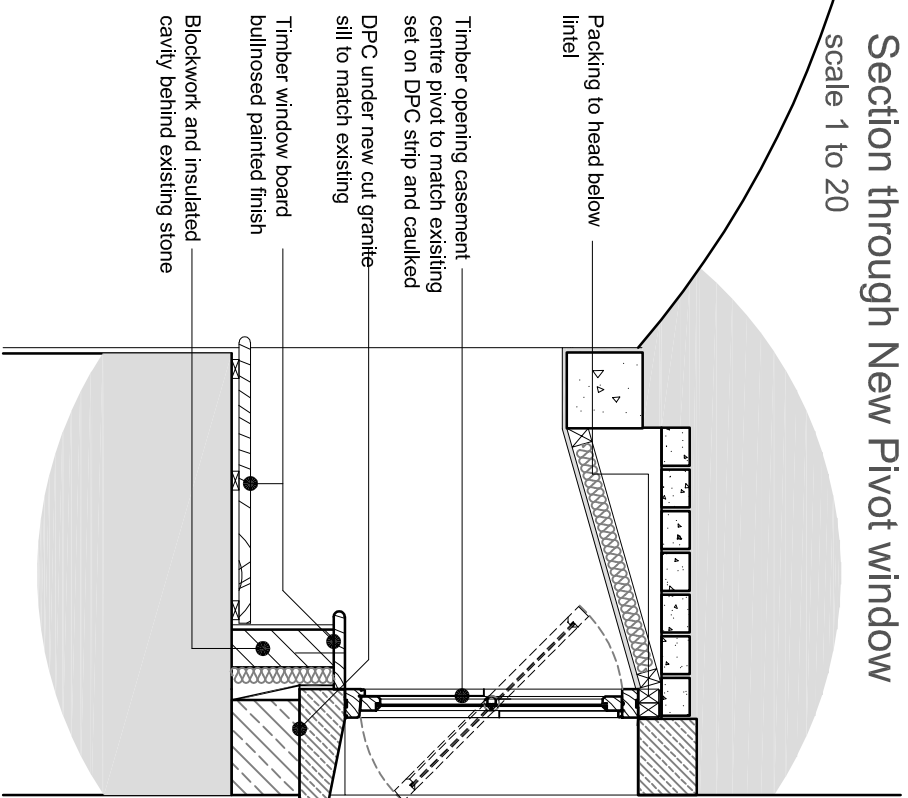


### Section through new window

scale 1 to 50

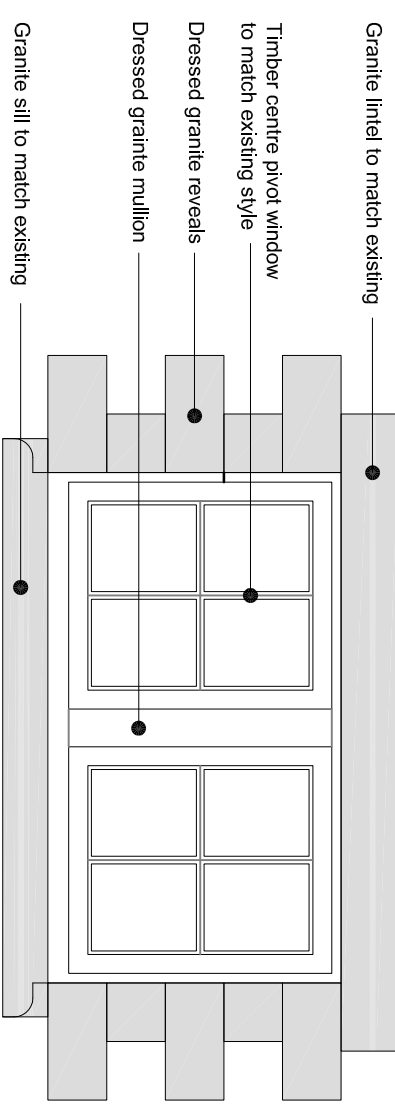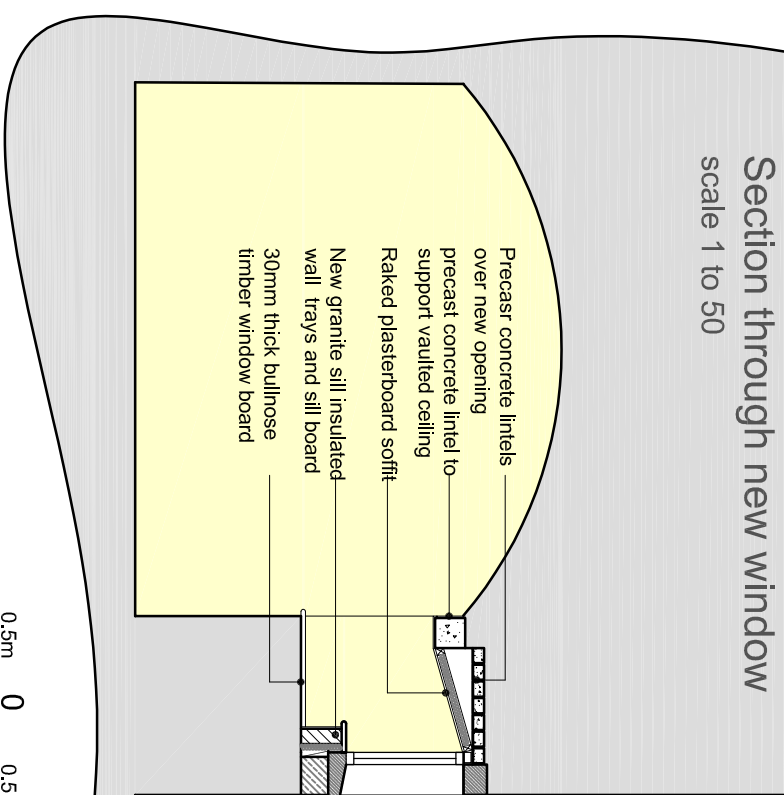

### New window Elevation



scale 1 to 20

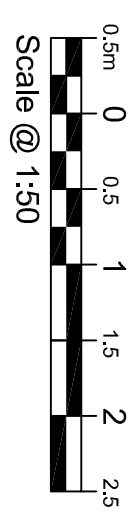

Scale @ 1:50


### Section through Internal Partition

scale 1 to 20

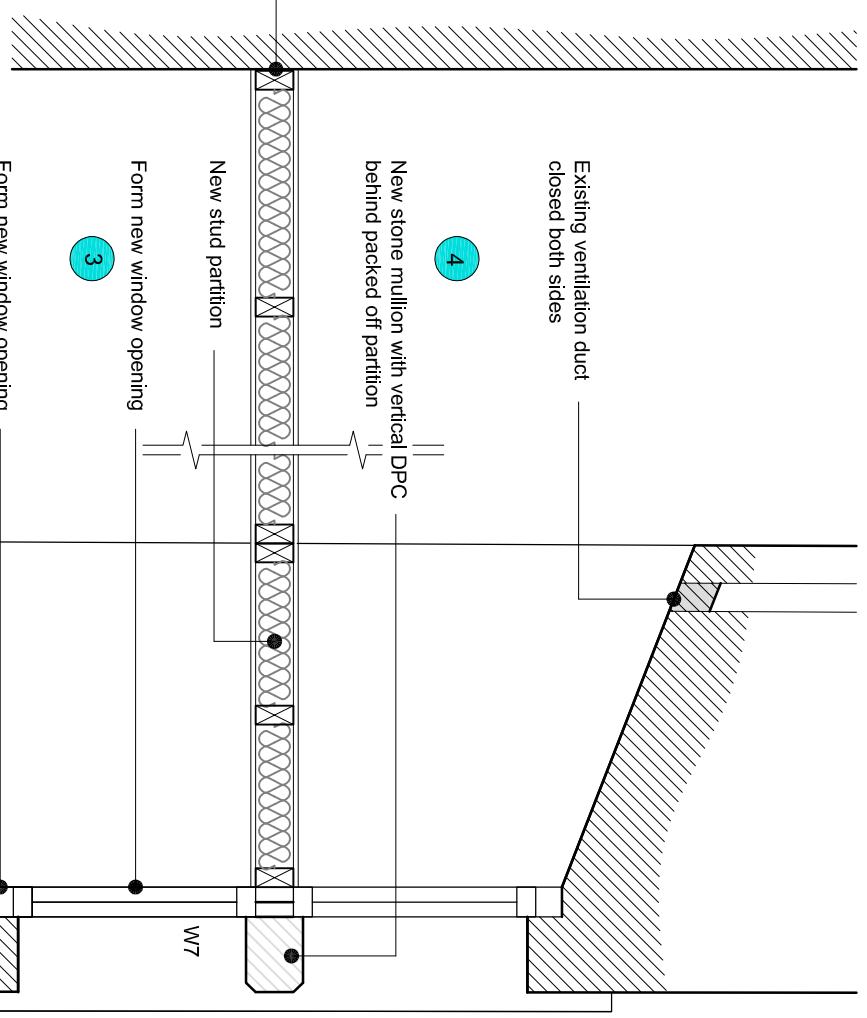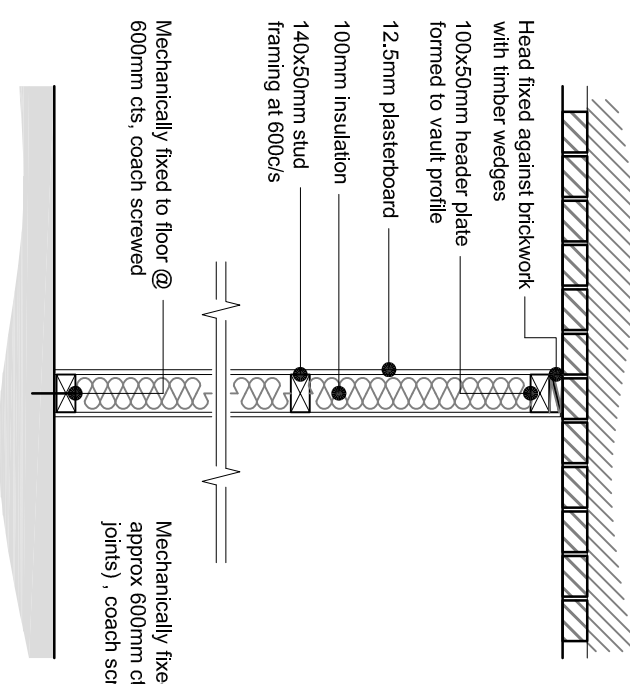

### Plan view through New window and Internal Partition

scale 1 to 20

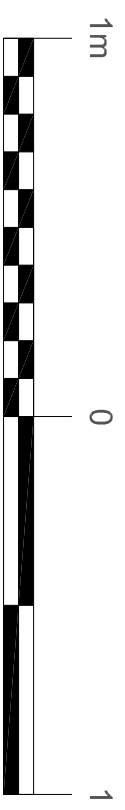

Sale @ 1:20

### GENERAL NOTES

- Preliminary
- Planning
- Building Regulations
- Tender
- Contract
- As Built

PROJECT  
**WOOLPACK BATTERY**  
**THE GARRISON**  
**ST MARY'S ISLES OF SCILLY**  
**TR21 0HY**

CLIENT  
**Tregarthens Hotel Ltd**

DRAWING TITLE  
**Section, Window Elevation**  
**Plan and Section Details**

**RTP**

**CHARTERED BUILDING SURVEYORS**

RTP Surveyors  
 12 Arwenack Street  
 Falmouth, Cornwall, TR11 3JD  
 T 01326 318599  
 F 01326 318179  
 E [falmouth@rtpsurveyors.co.uk](mailto:falmouth@rtpsurveyors.co.uk)  
[www.rtpsurveyors.co.uk](http://www.rtpsurveyors.co.uk)

Office also at Bodmin

SCALE	DRAWN BY	DRAWING NO.	REV.	SIZE
1:100	TH	P160071-05	A	A3
DATE	CHECKED BY			
July 16				

This drawing is copyright. All materials and workmanship to comply with the current British Standards and codes of practice. Contractors to check ALL dimensions. Work from figured dimensions ONLY. Report ANY discrepancy to Architect or Surveyor before proceeding. IF IN ANY DOUBT ASK.