


Elevation C - C

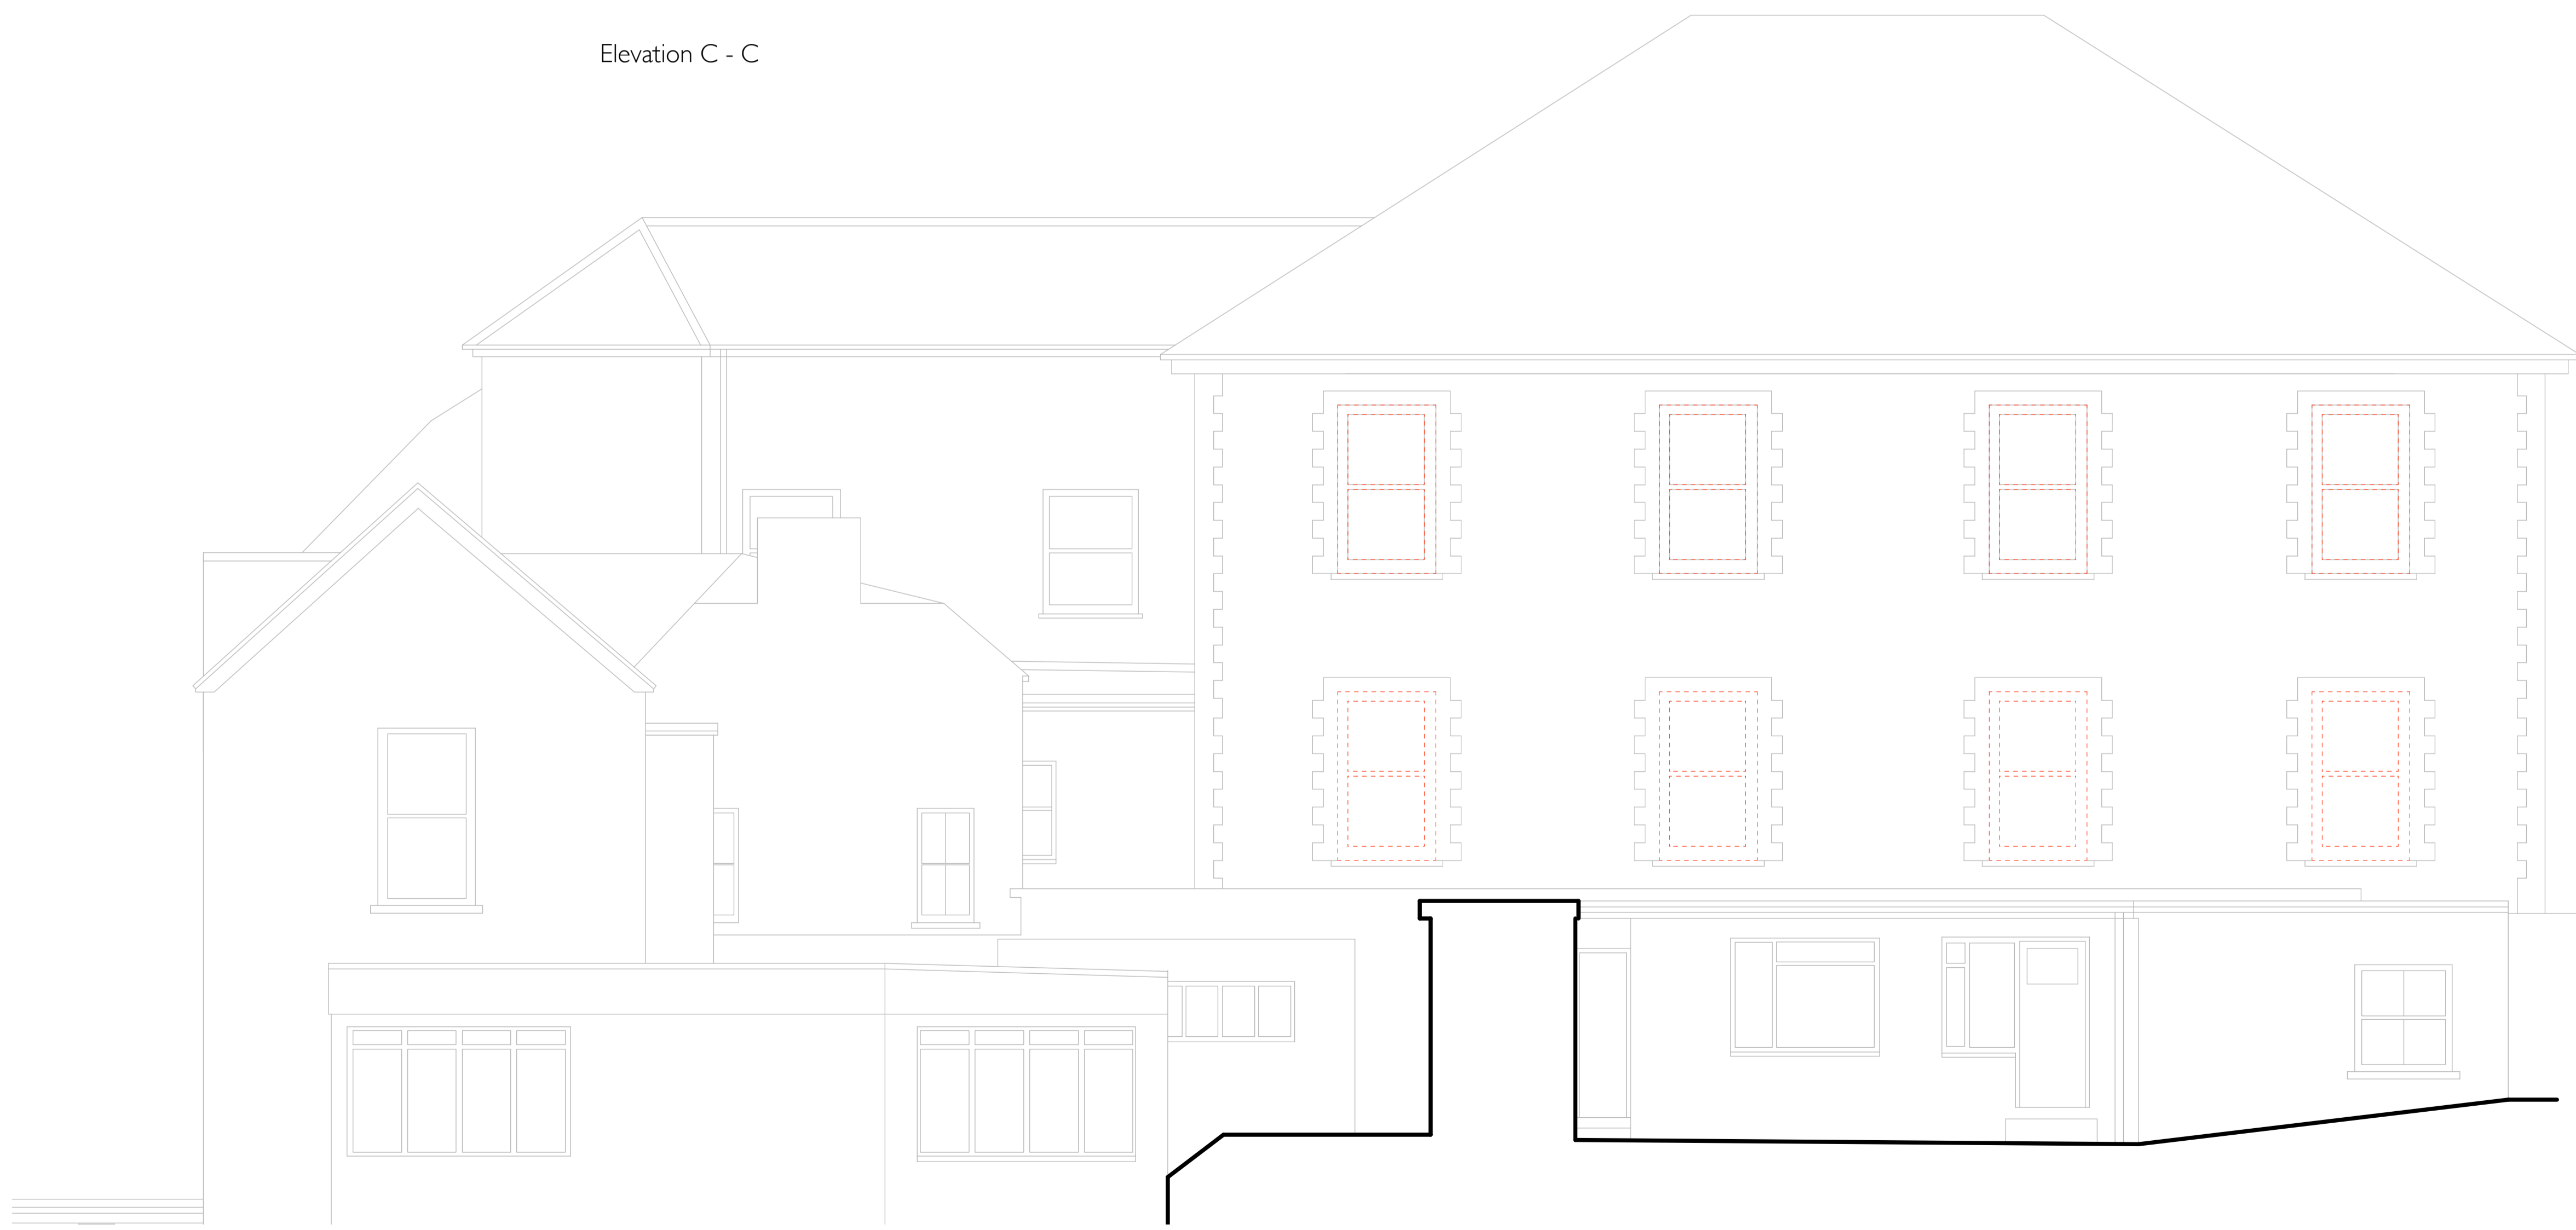

Elevation D - D

Key:
- - - - - To be demolished



grainge architects

PLANNING

Tregarthen Hotel
Isles of Scilly

Existing Elevations (2 of 2)

Scale: 1:50 @ A1 (1:100 @ A3)
Drawing No: 1532 / PL05 Rev B

The Boat Shed, Michael Browning Way
Exeter EX2 8DD
01392 438051 mail@g-a.uk.com