
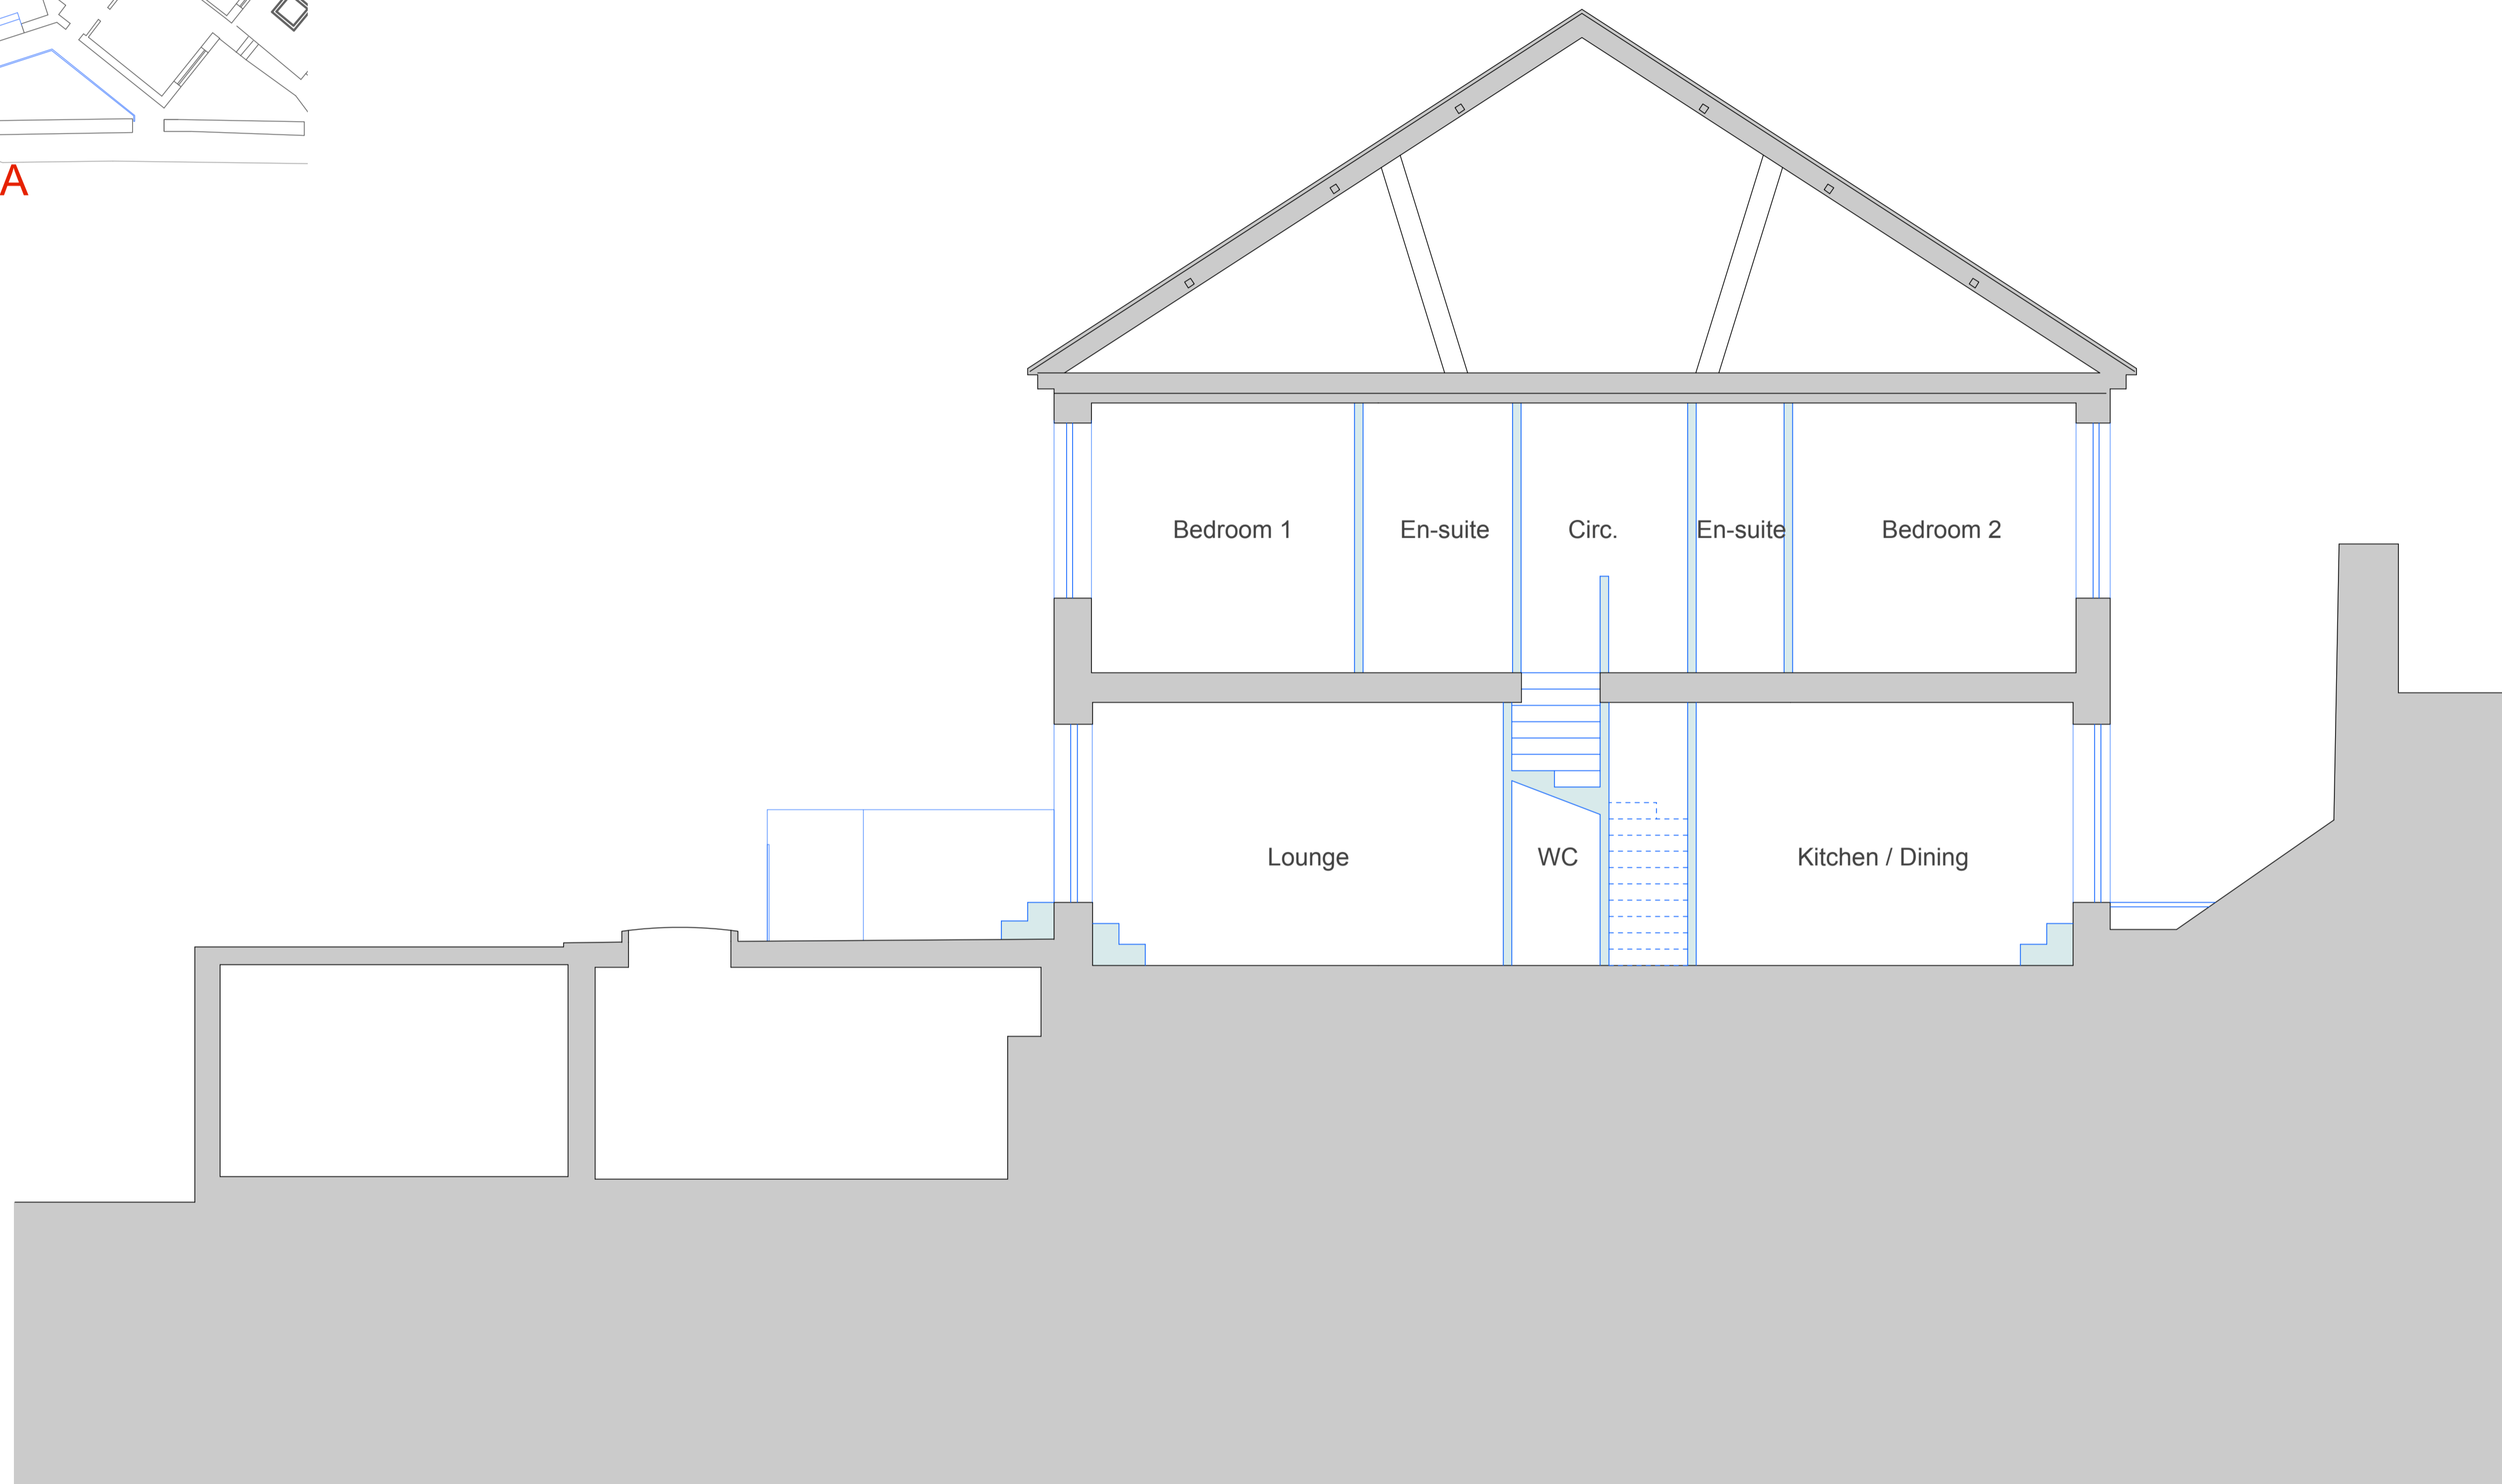


Rev	Date	Description	Author
B	26.05.20	Issued for planning	ha

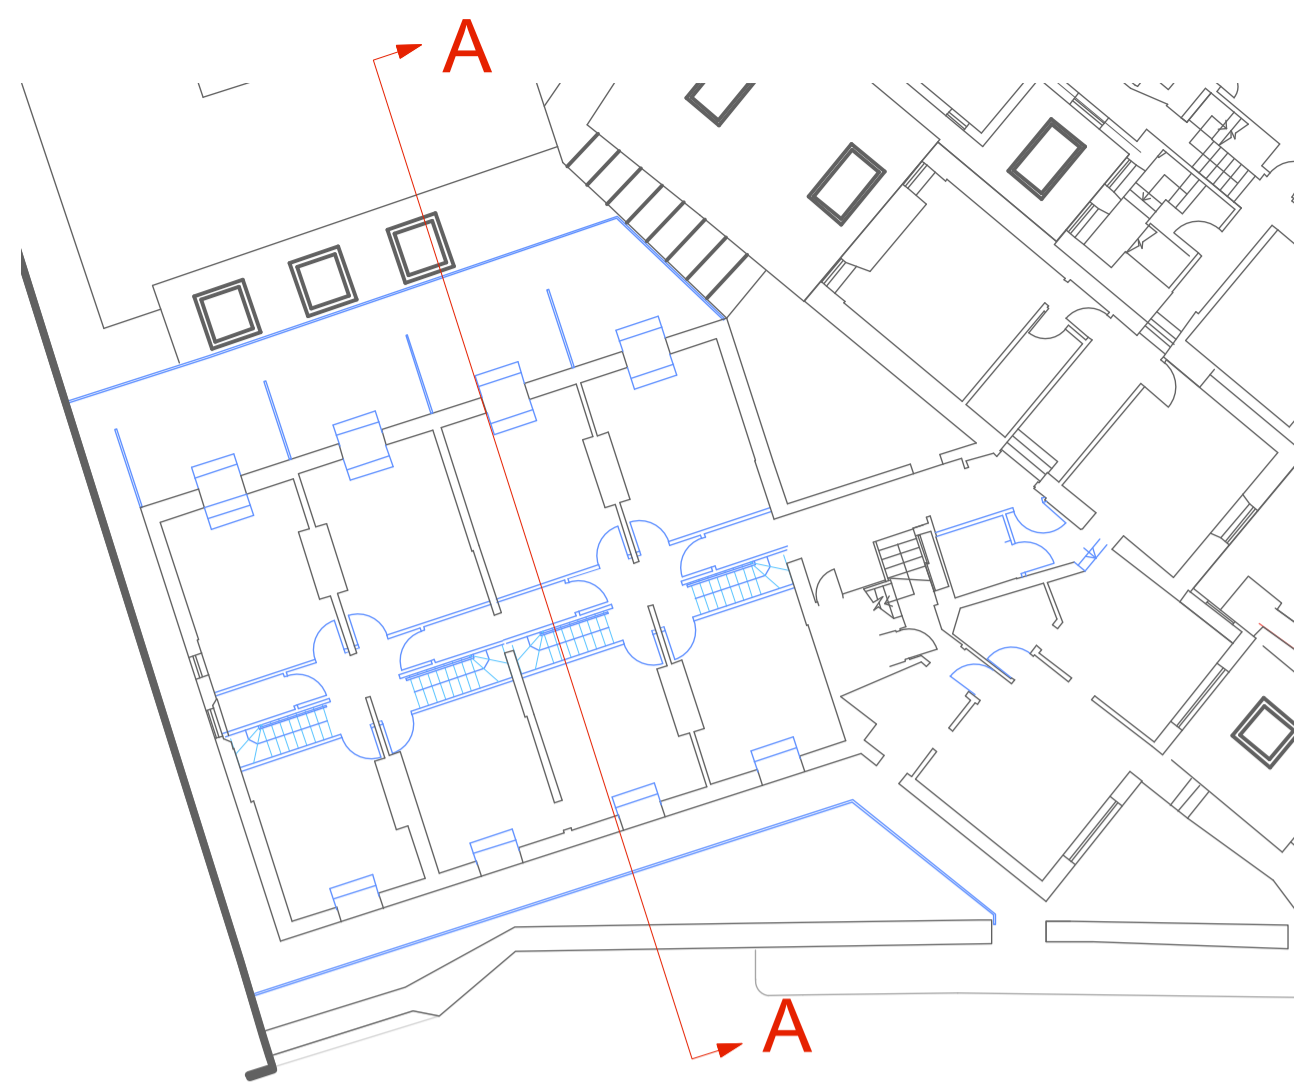

Section A - A

**PLANNING**

Tregarthen Hotel  
Isles of Scilly

Proposed Section

Scale: 1:50 @ A1 (1:100 @ A3)

Drawing No: 1156 / PL11 Rev B

The Boat Shed, Michael Browning Way  
Exeter EX2 8DD  
01392 438051 mail@g-a.uk.com