

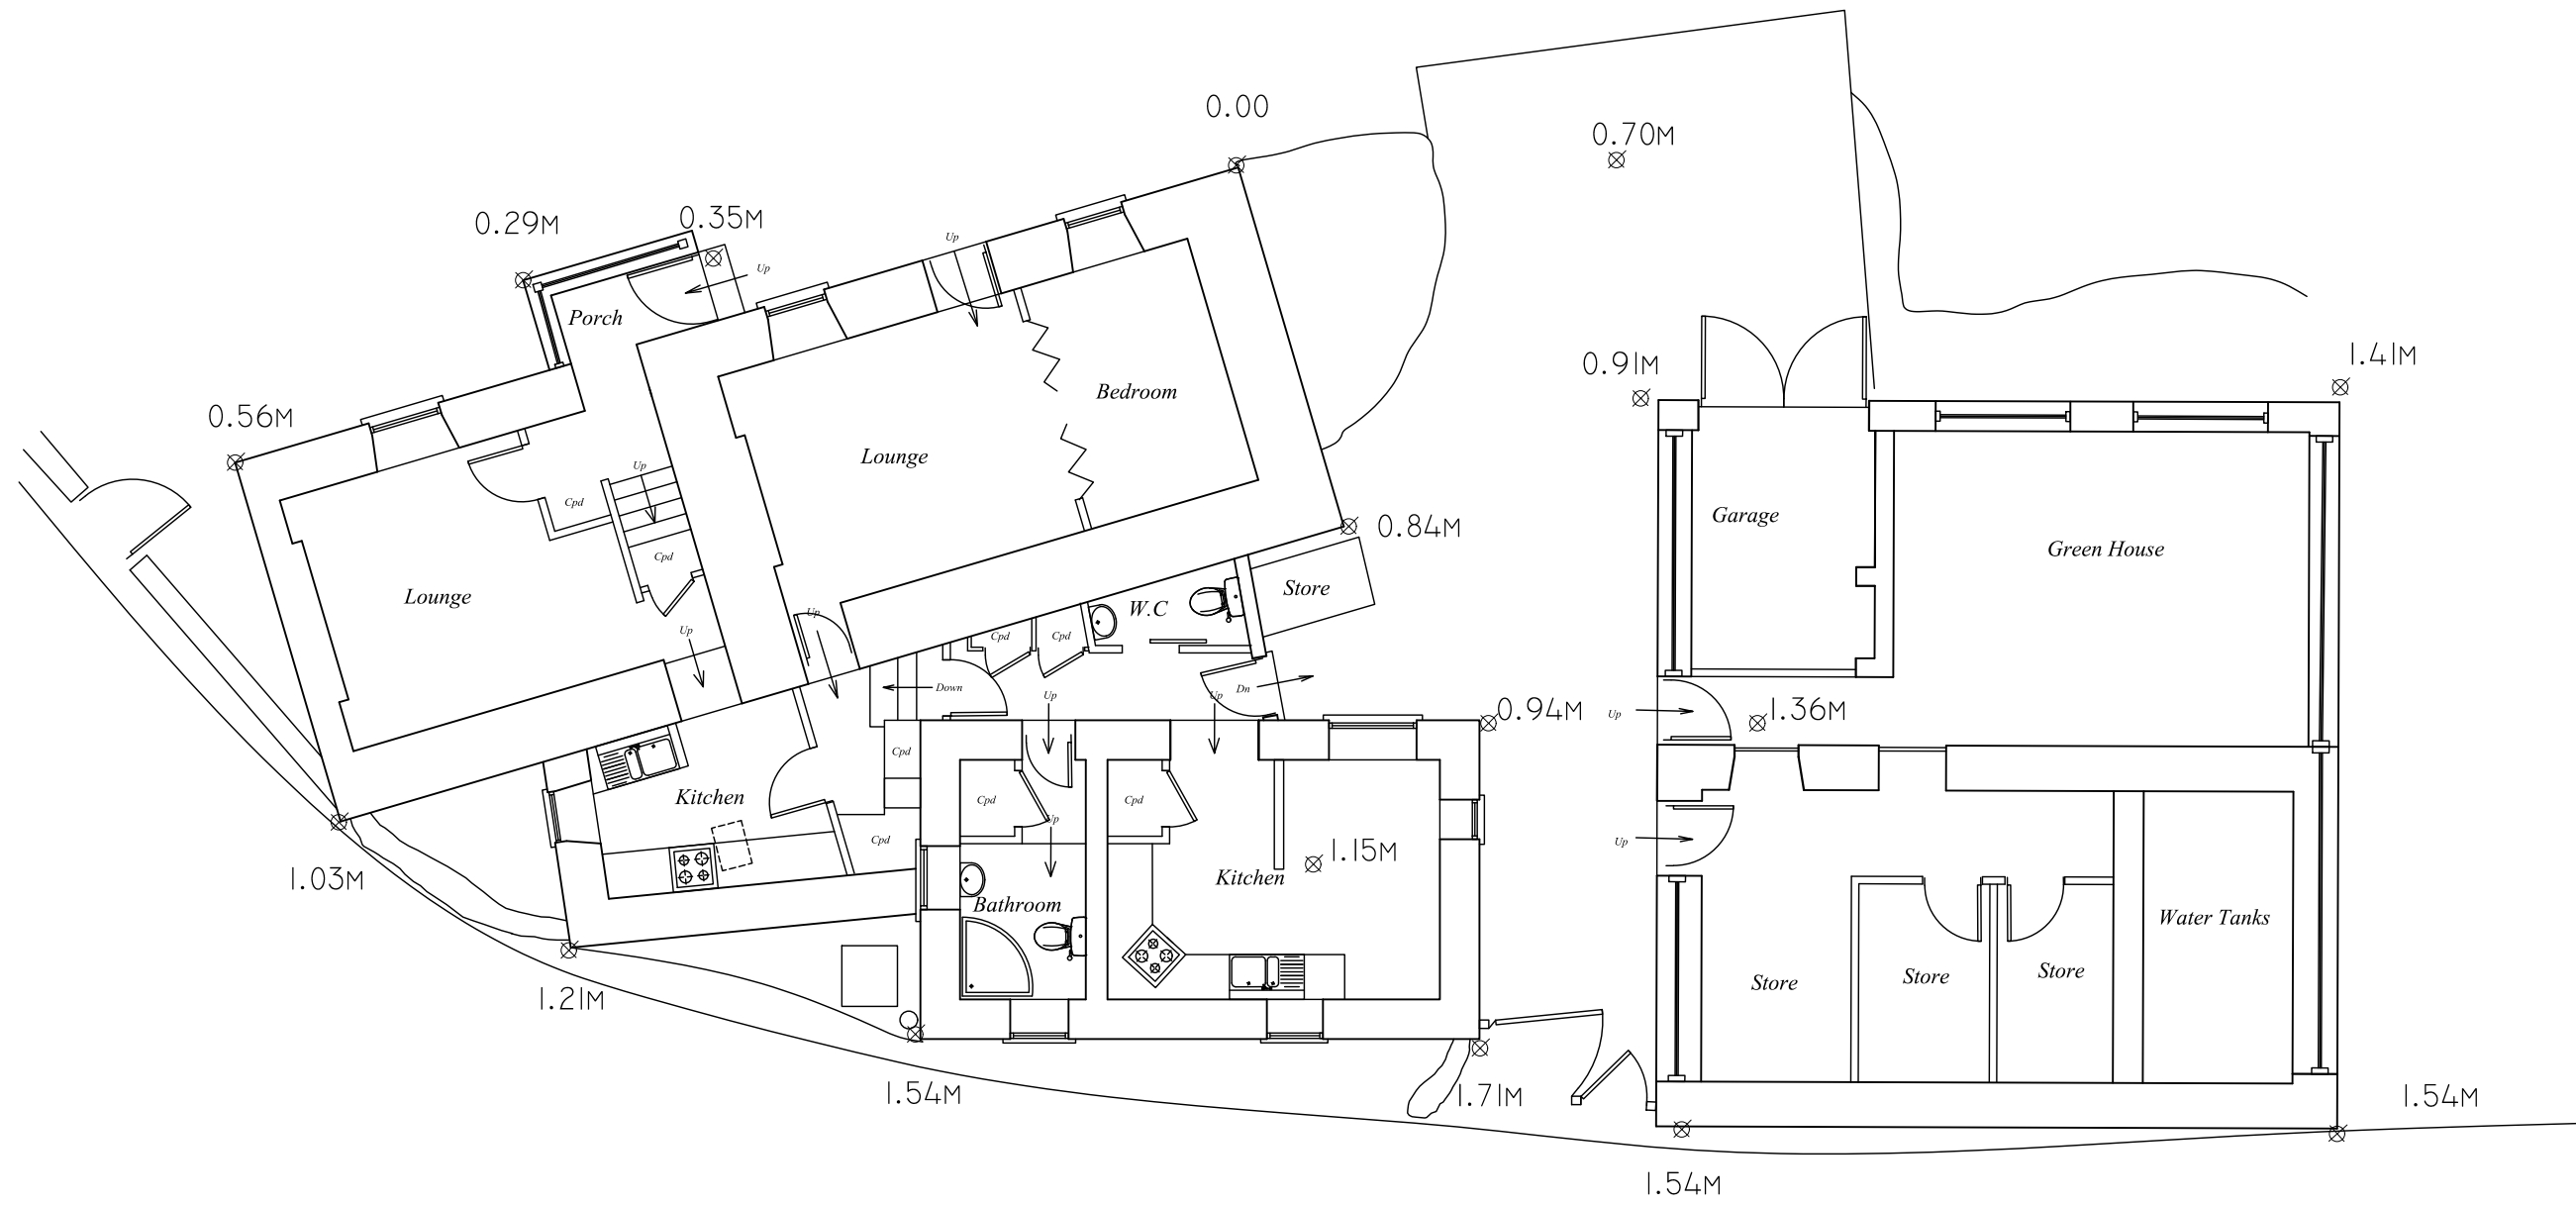
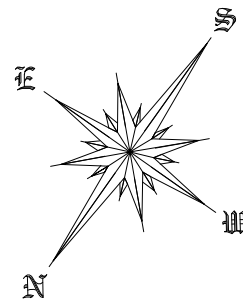


*First Floor Plan*

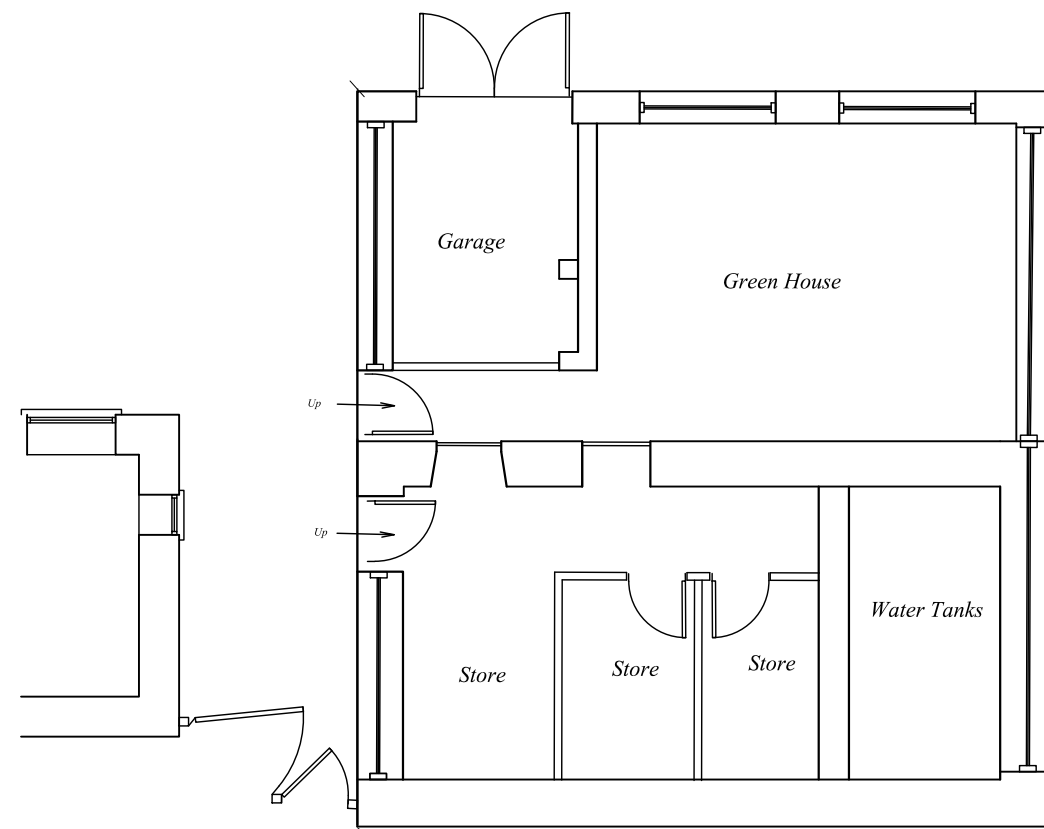


*Ground Floor Plan*

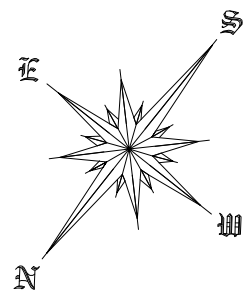


*Ground Floor Plan*




*South East Elevation*

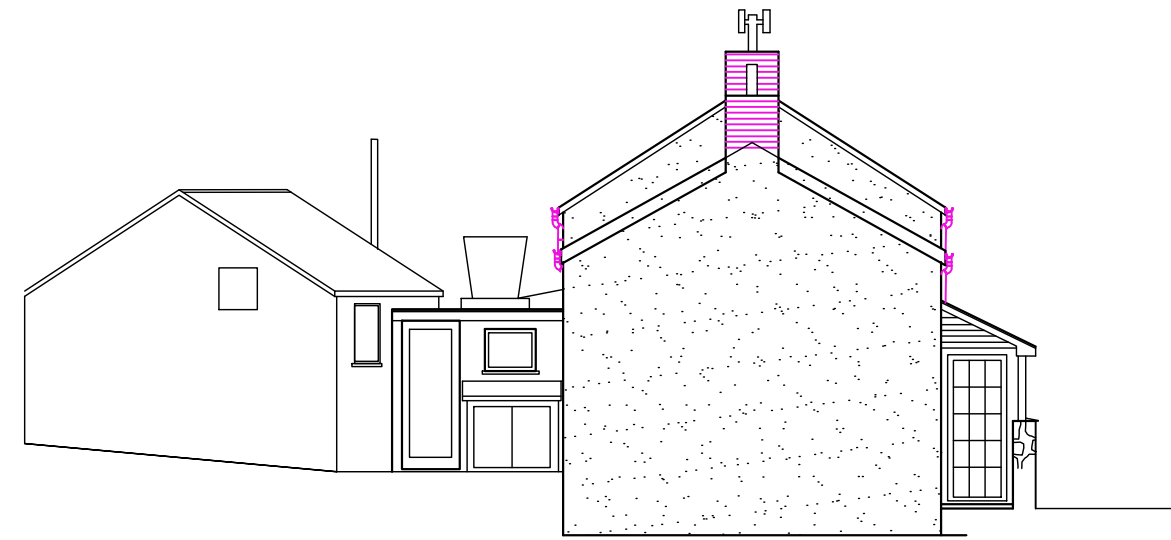


*South West Elevation*

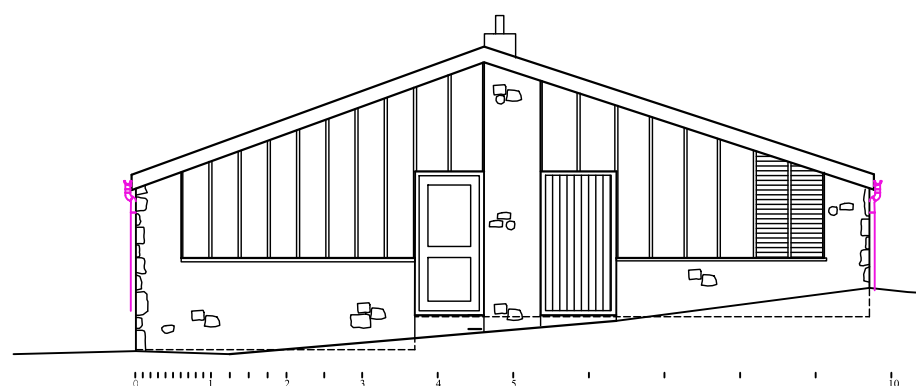


*East Elevation*

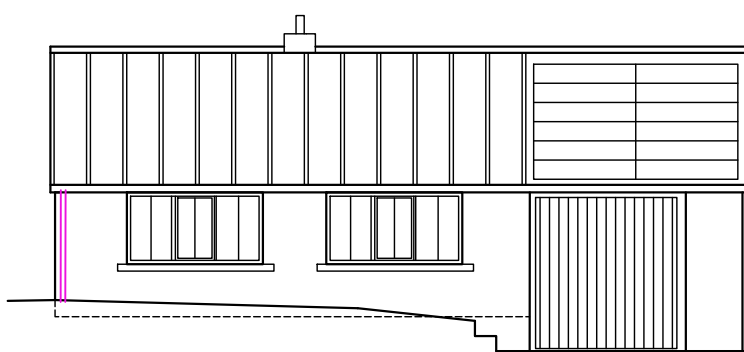

*South Elevation*

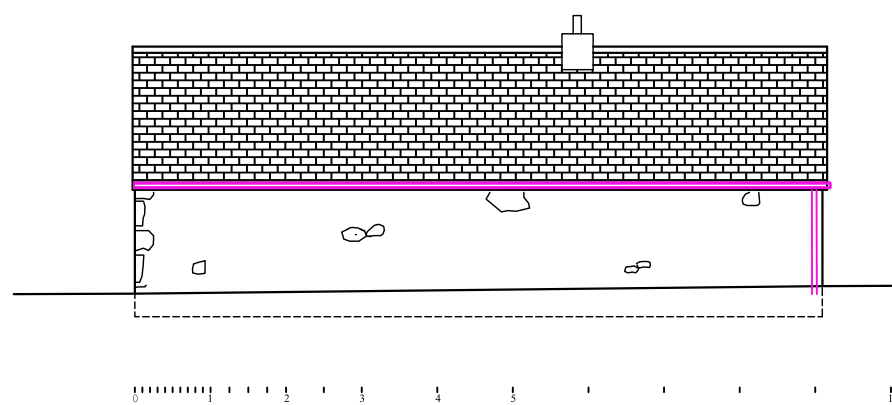

*North Elevation*

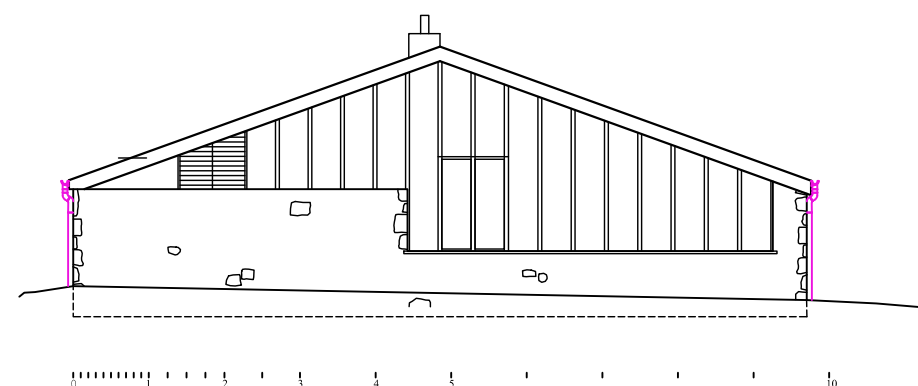

*West Elevation*

*Trevean  
Higher Town  
St. Martin's  
Isles of Scilly*

*Existing  
buildings  
Mrs M Bayetto*

© Copyright Paul Osborne  
N.B.-No measurements to be scaled from this drawing  
unless specified. Whilst all efforts are made to insure  
accurate measurements Any discrepancies should be  
reported immediately to the architect.

Date - July 2019  
Amended -  
Scale - 1 : 100 @ A1

PAUL OSBORNE  
CARN THOMAS  
ST. MARY'S, ISLES of SCILLY.  
TR21 0PT Tel (01720) 423066  
Email: paul@sailsilly.com

**T-TV-3a**