
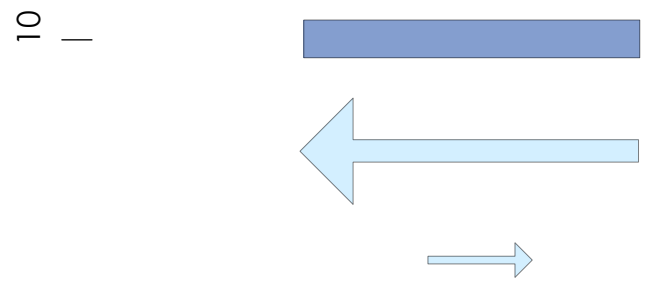


0 1 2 3 4 5 10

SCALE IN METRES

THE SCILLONIAN CLUB

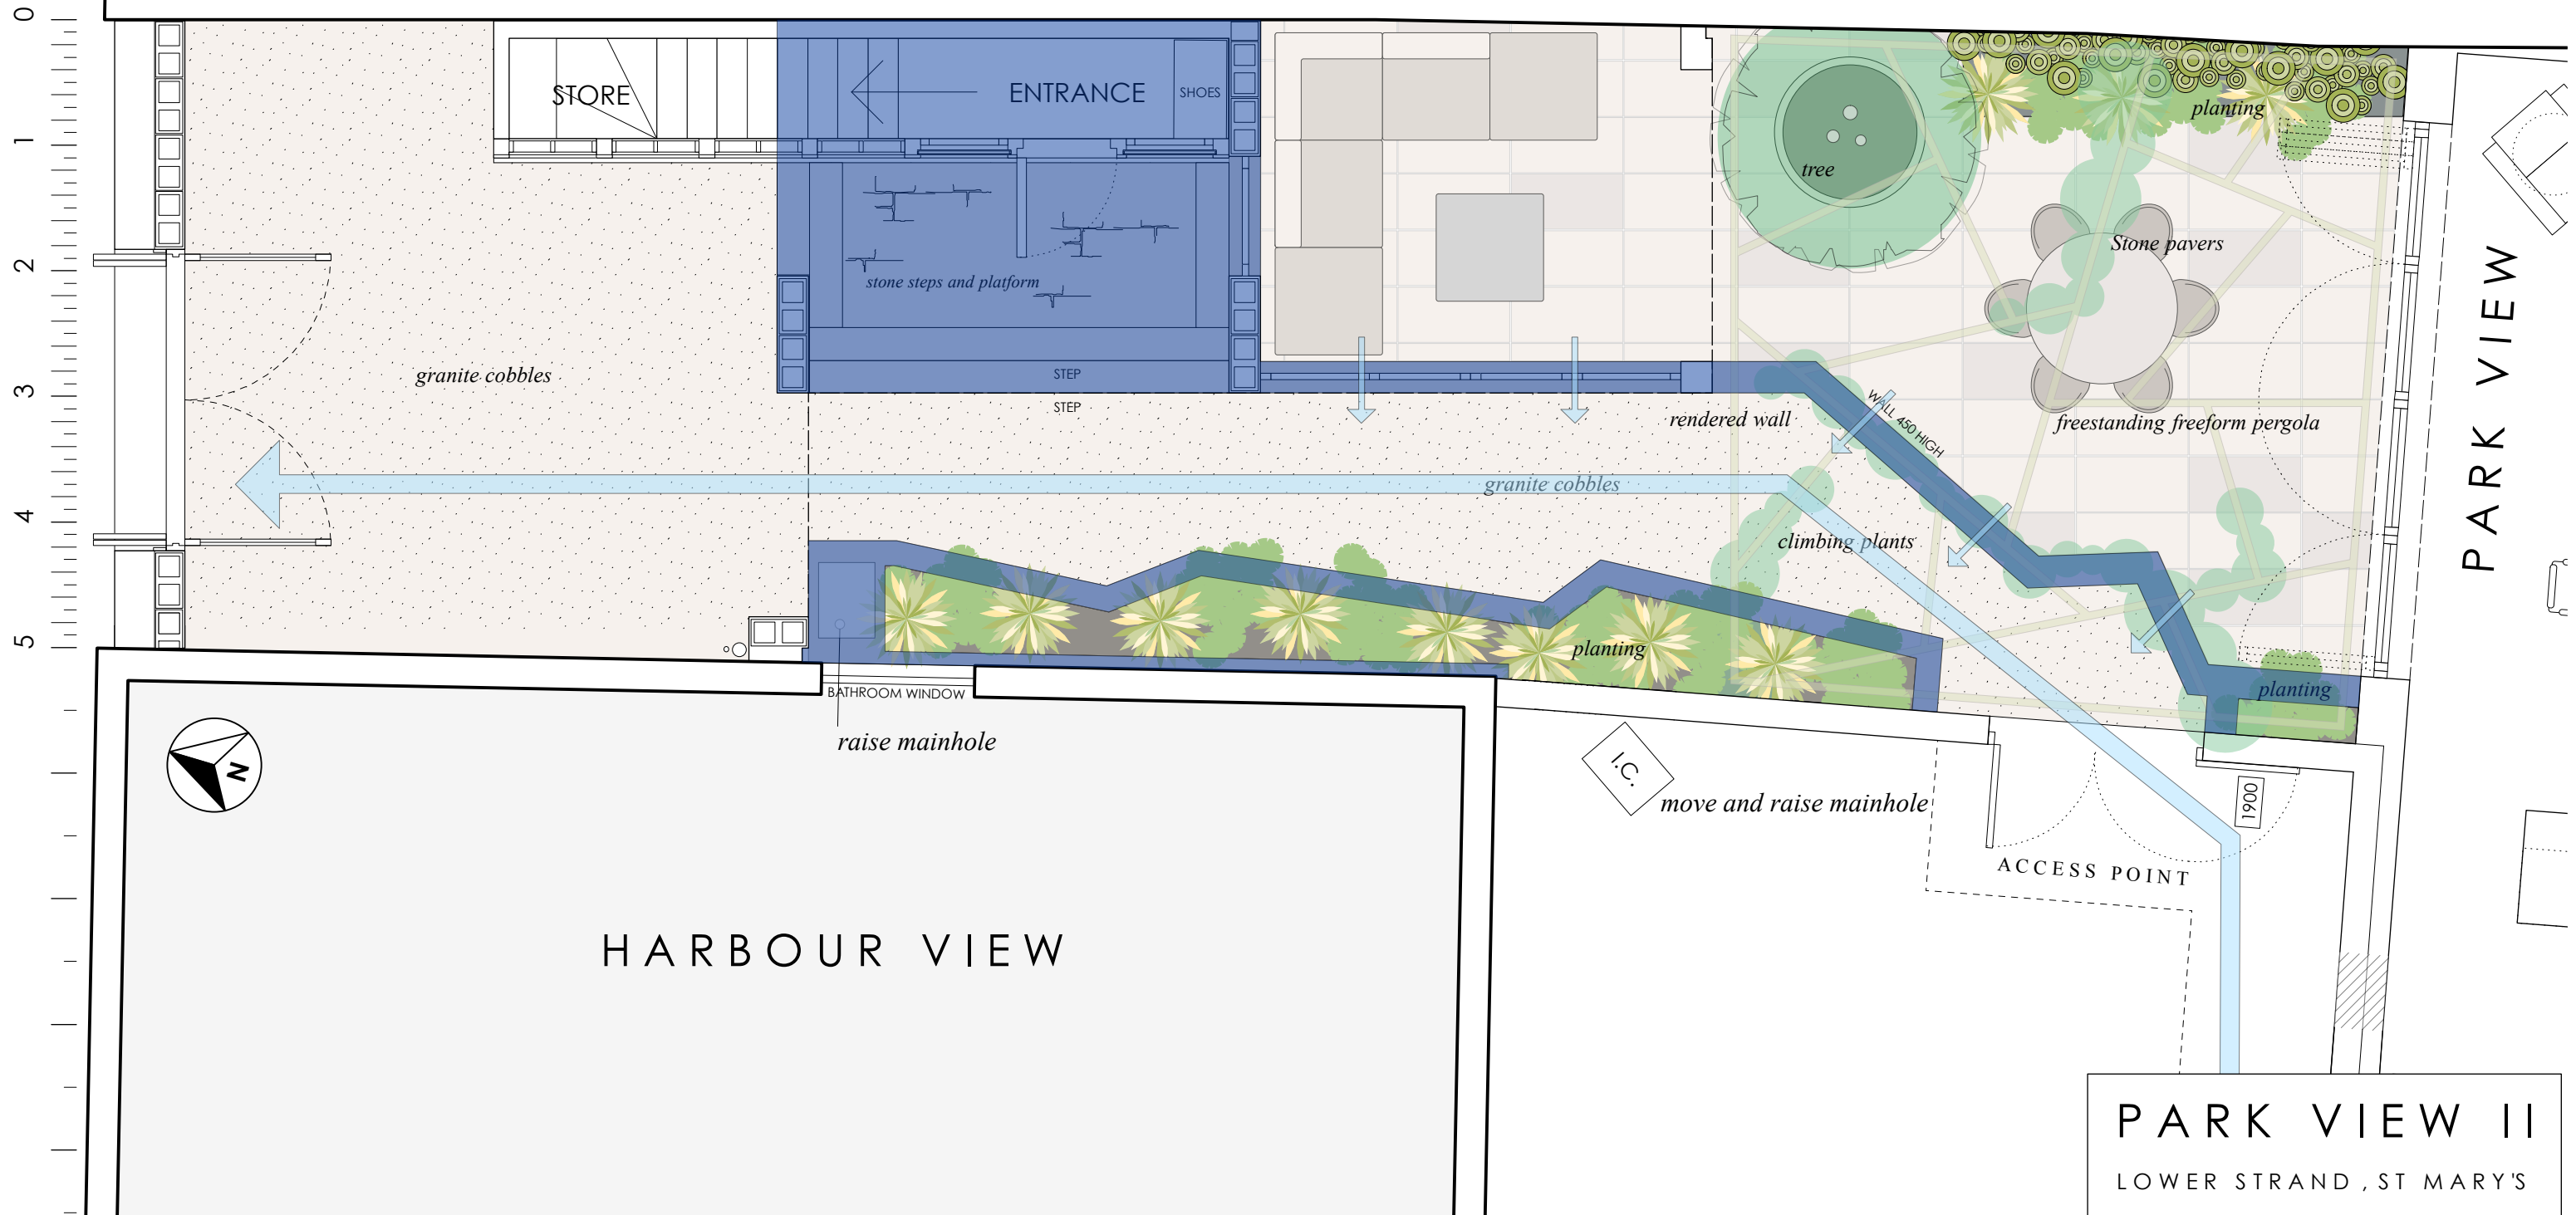

DARK BLUE SHADED AREA DENOTES AREAS AT 450MM ABOVE GROUND LEVEL

FREE FLOW OF SURFACE AND FLOOD WATERS

ONE WAY FLOW VALVES TO LOW LEVEL WALL

RECEIVED
By A King at 1:56 pm, Mar 04, 2021

PARK VIEW II
LOWER STRAND, ST MARY'S

**GROUND FLOOR
CONTEXTUAL**

DRW NO. PV04
DATE - FEB 2021
SCALE - 1:50 @ A3