




SCALE IN METRES

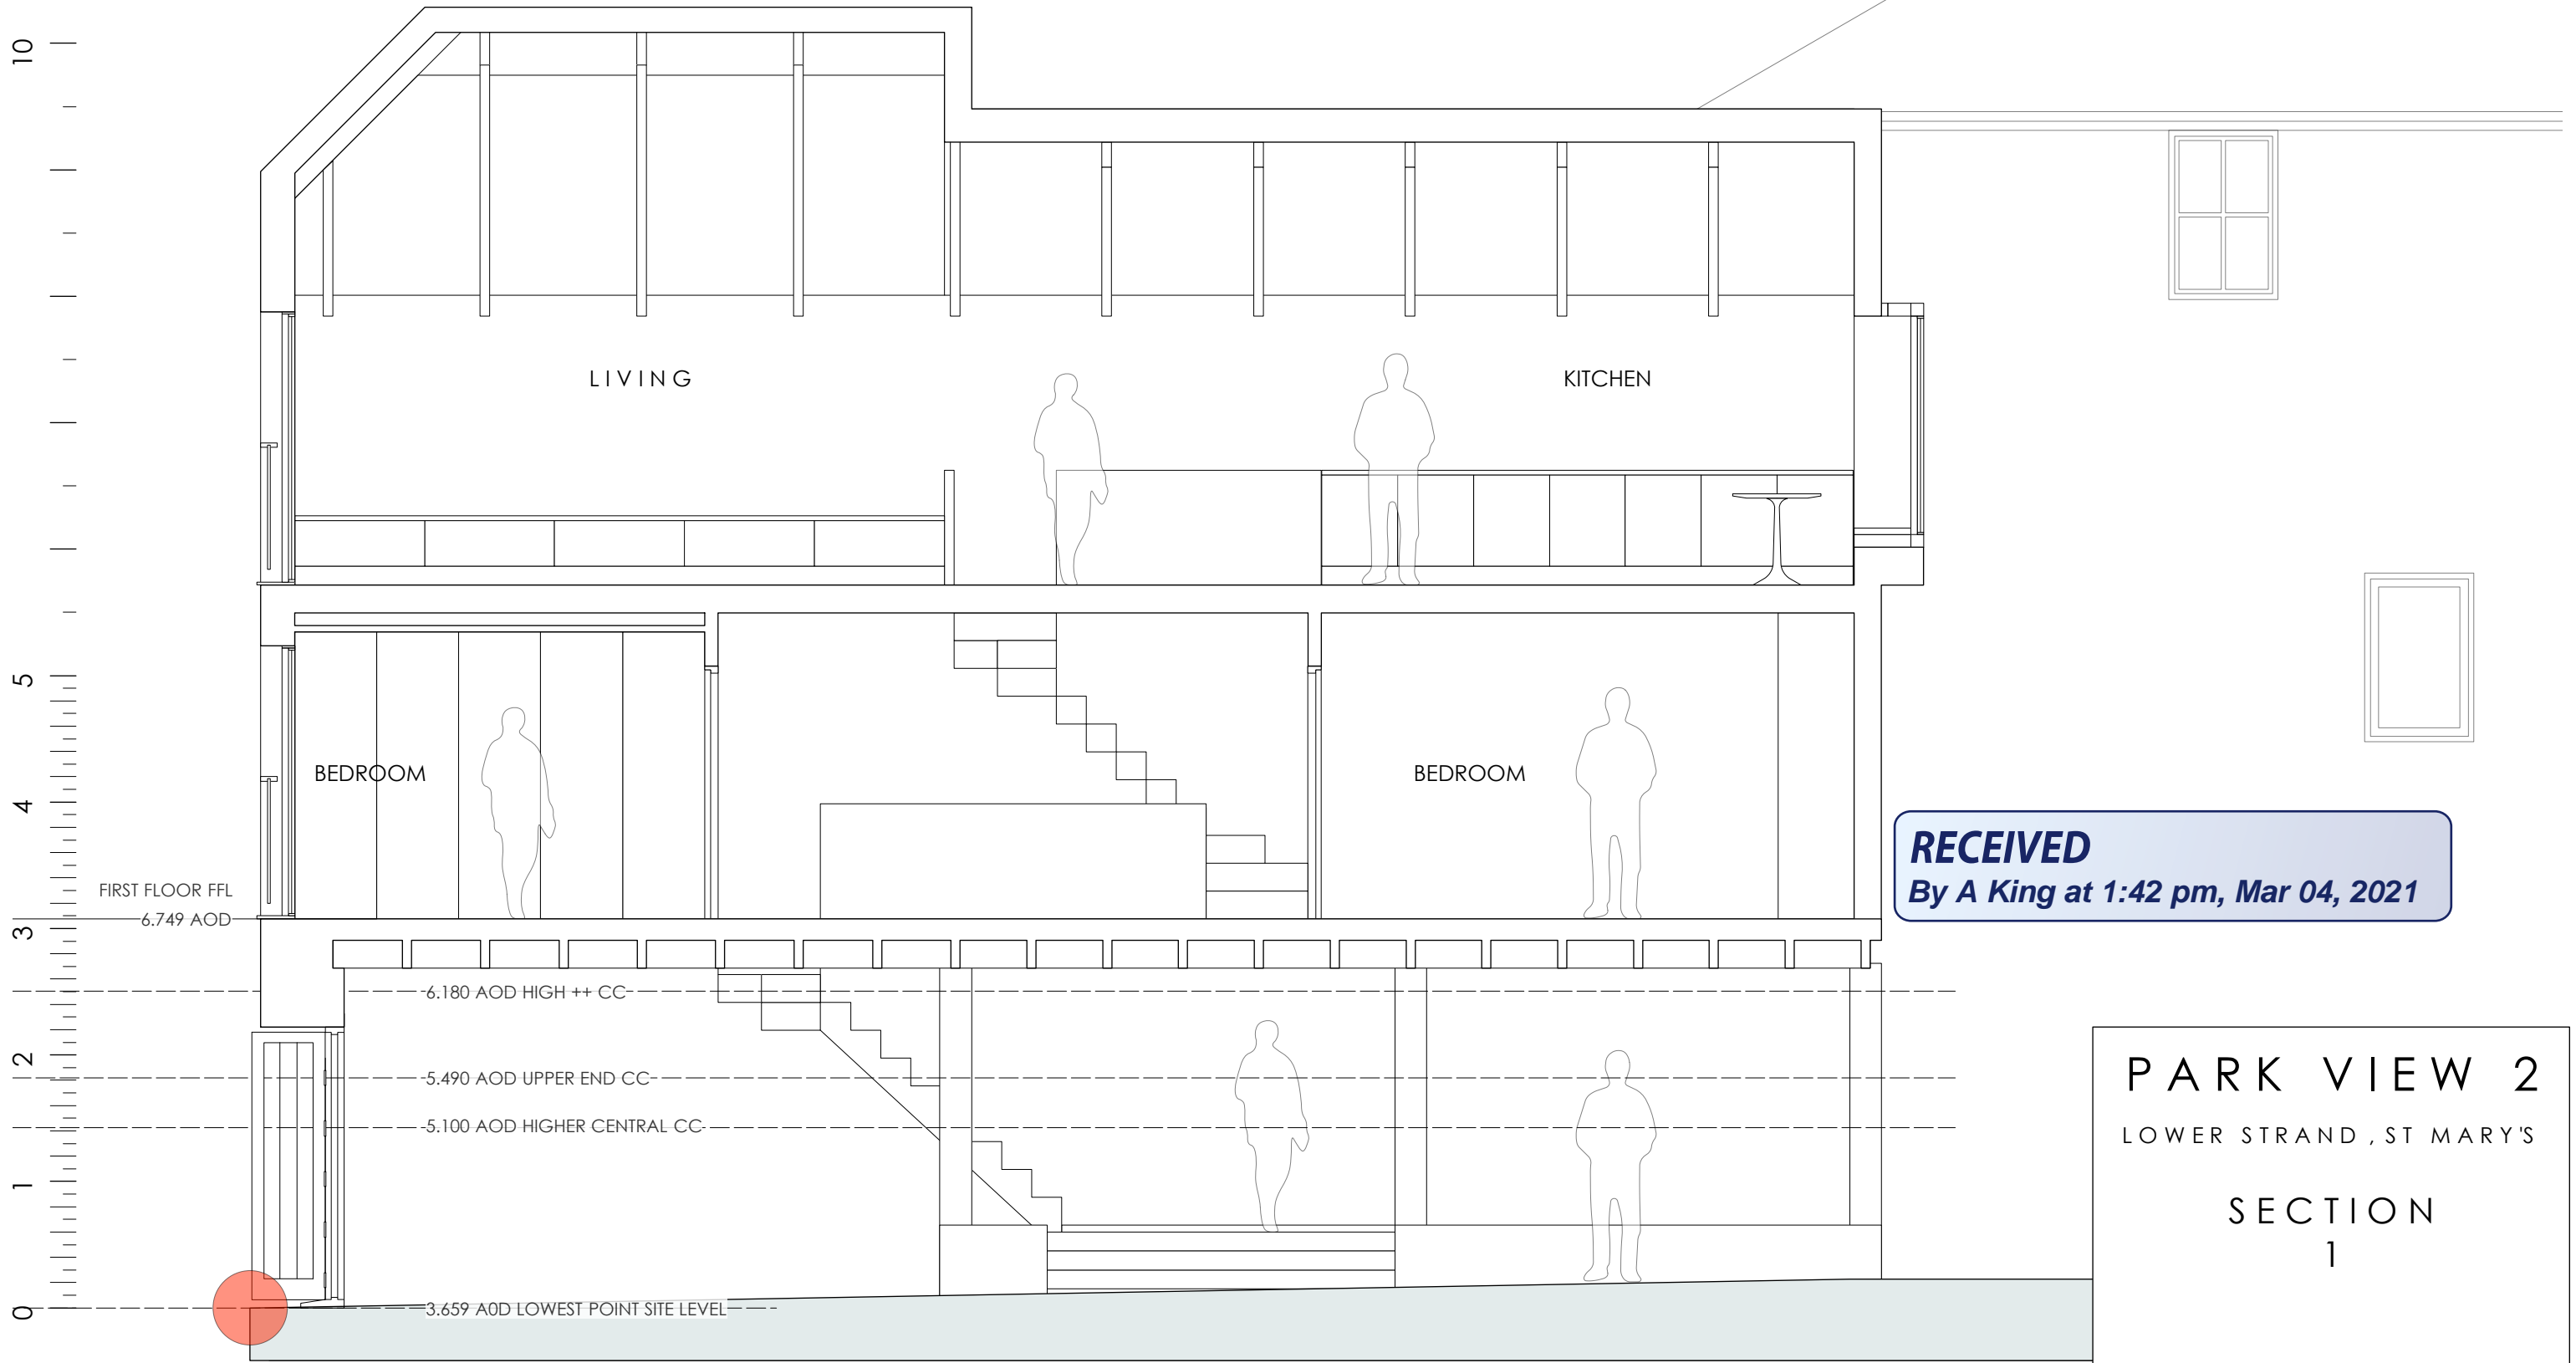

LIVING

KITCHEN

BEDROOM

BEDROOM

FIRST FLOOR FFL
6.749 AOD

-6.180 AOD HIGH ++ CC-

-5.490 AOD UPPER END CC-

-5.100 AOD HIGHER CENTRAL CC-

-3.659 AOD LOWEST POINT SITE LEVEL-

RECEIVED
By A King at 1:42 pm, Mar 04, 2021

PARK VIEW 2
LOWER STRAND, ST MARY'S
SECTION 1

DRW NO. PV10
DATE - FEB 2021
SCALE - 1:50 @ A3