

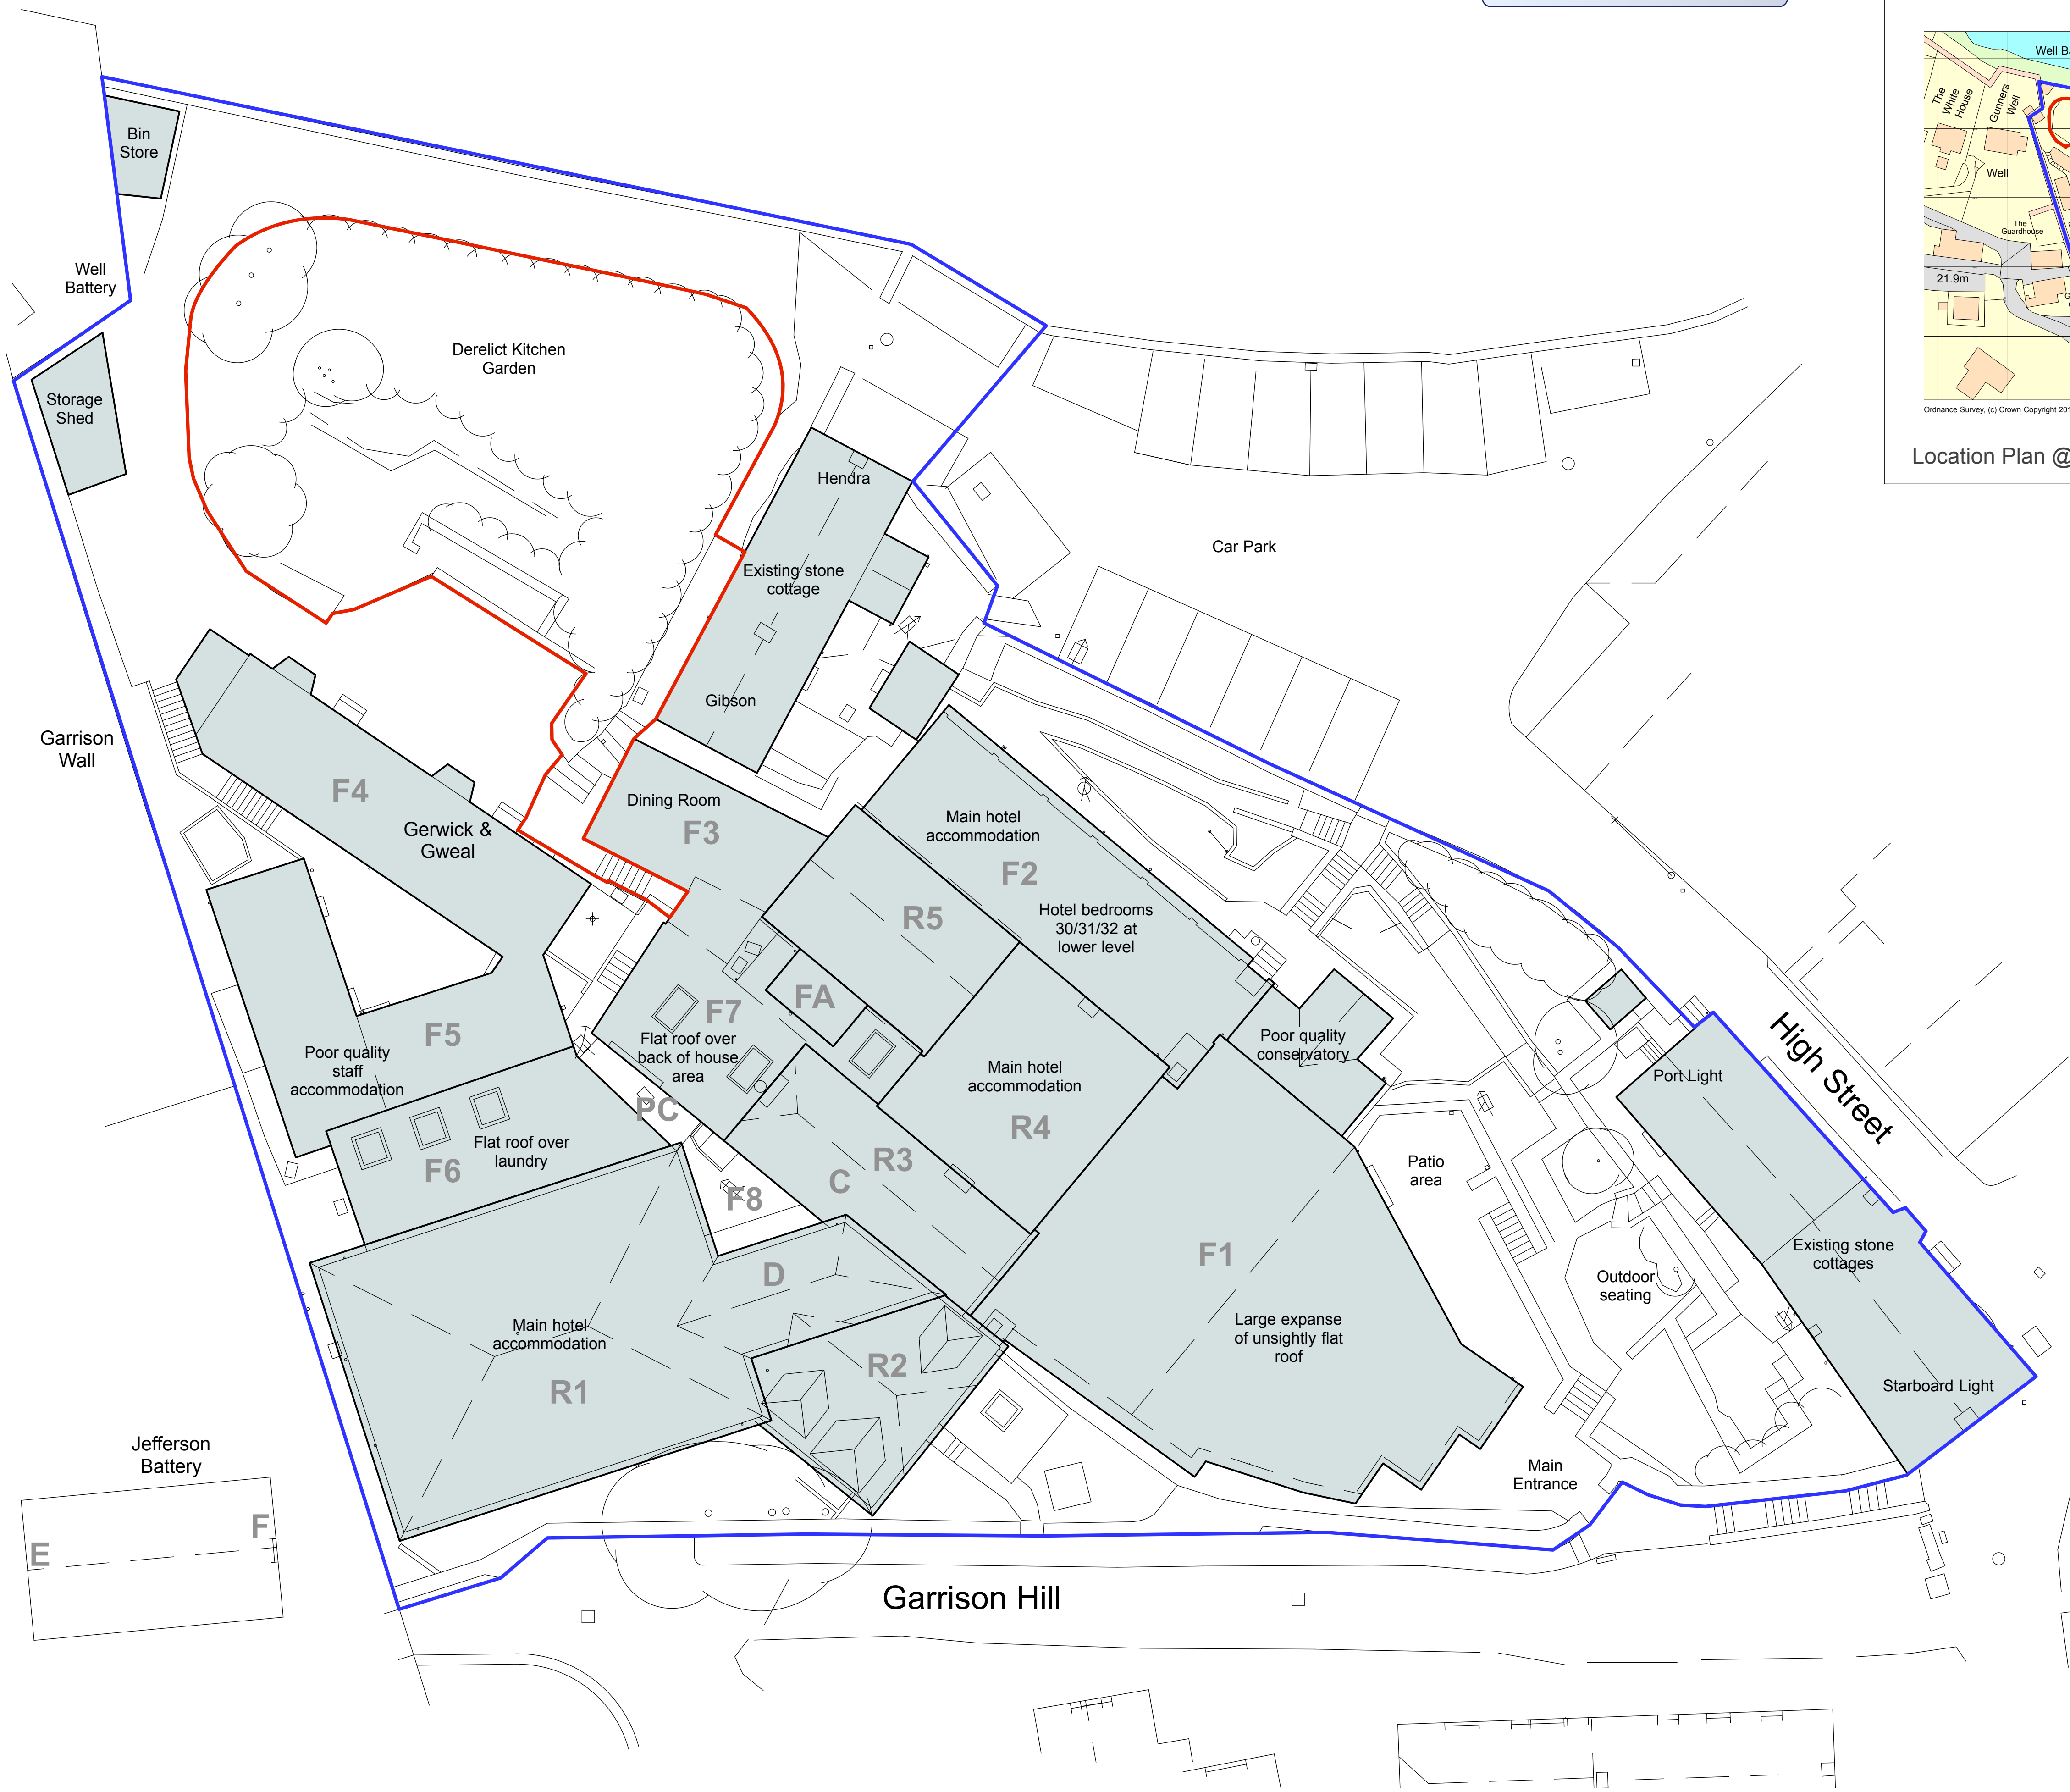


RECEIVED
By Emma Kingwell at 8:47 am, Jan 26, 2021

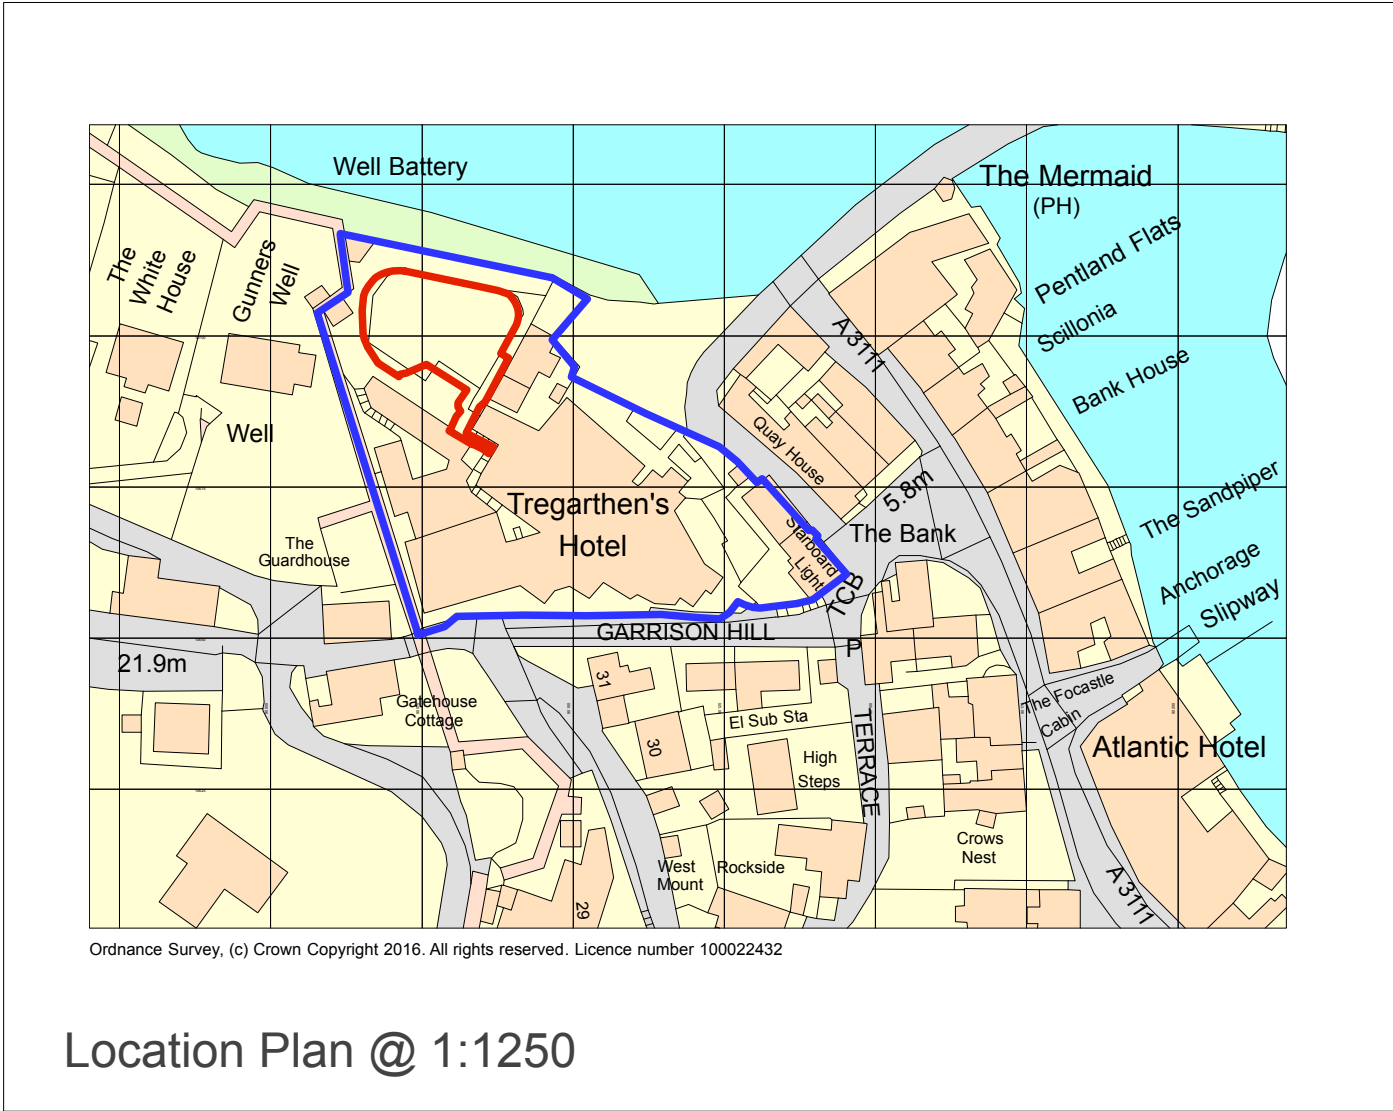

0 5m 10m

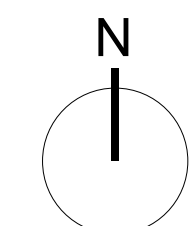

PLANNING

Tregearthen Hotel
Isles of Scilly

Existing Site Location &
Block Plan

Scale: 1:125 & 1:1250 @ A1

Drawing No: 1542 / PL01 Rev A

The Boat Shed, Michael Browning Way
Exeter EX2 8DD
01392 438051 mail@g-a.uk.com

grainge architects