


Rev	Date	Description	Author
B	20.10.20	Issued for planning	ha

RECEIVED
By Tom Anderton at 12:03 pm, Nov 17, 2020

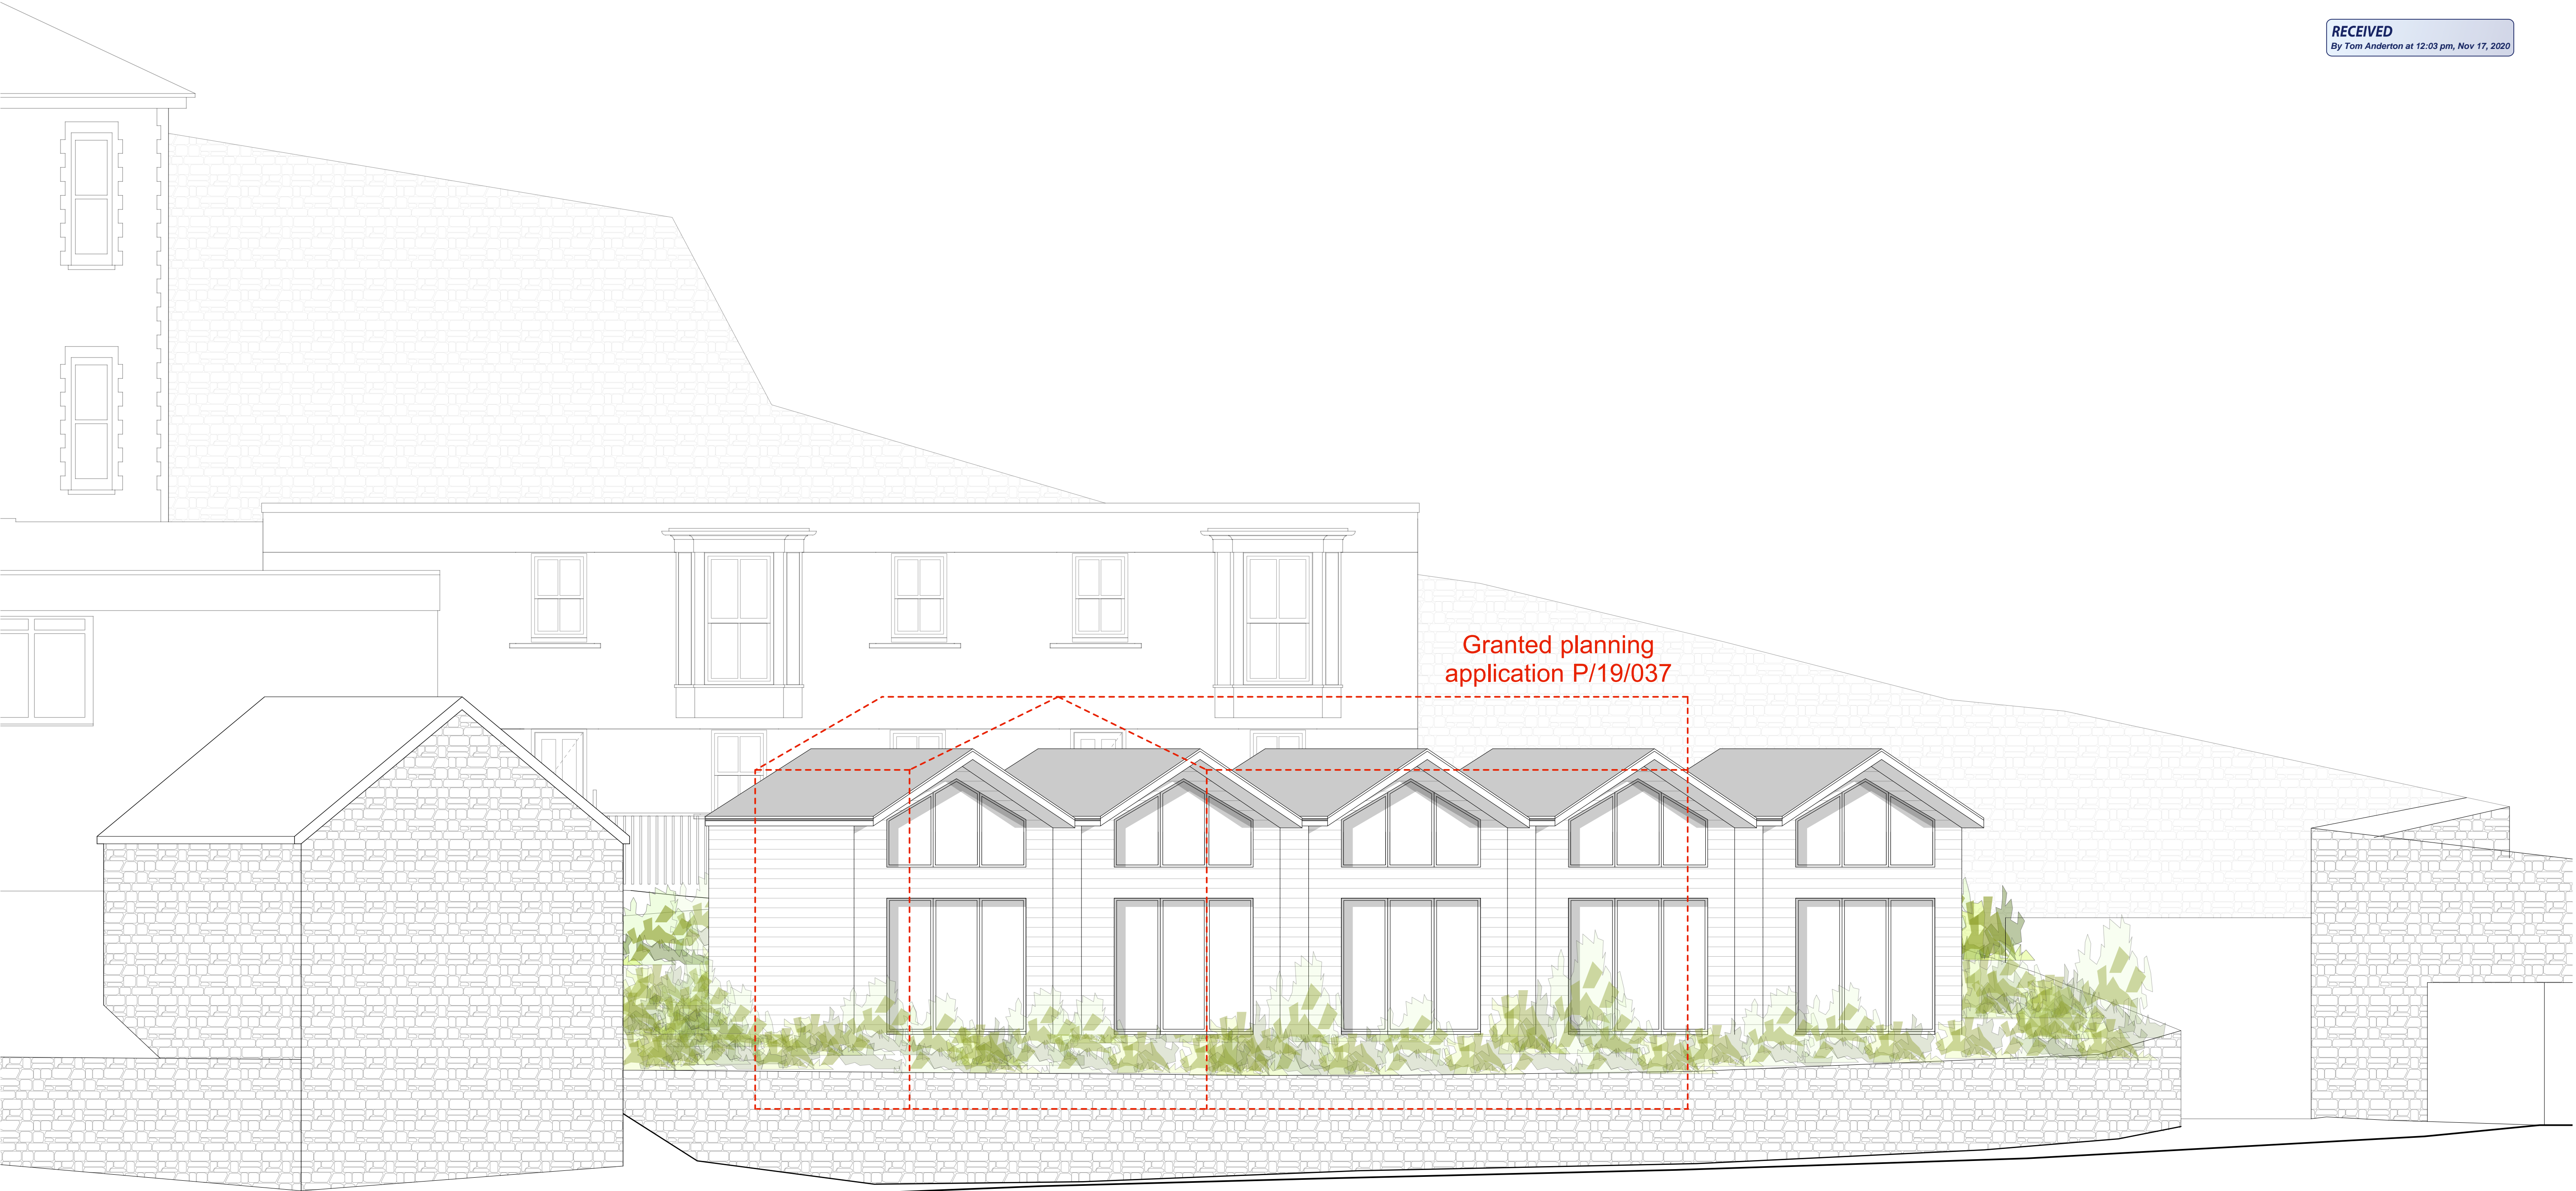

Section A-A



PLANNING

Tregarthen Hotel
Isles of Scilly

Proposed Site Elevations

Scale: 1:50 @ A1 (1:100 @ A3)
Drawing No: 1542 / PL06 Rev B
The Boat Shed, Michael Browning Way
Exeter EX2 8DD
01392 438051 mail@g-a.uk.com

