



Site Layout and Proposed Drainage

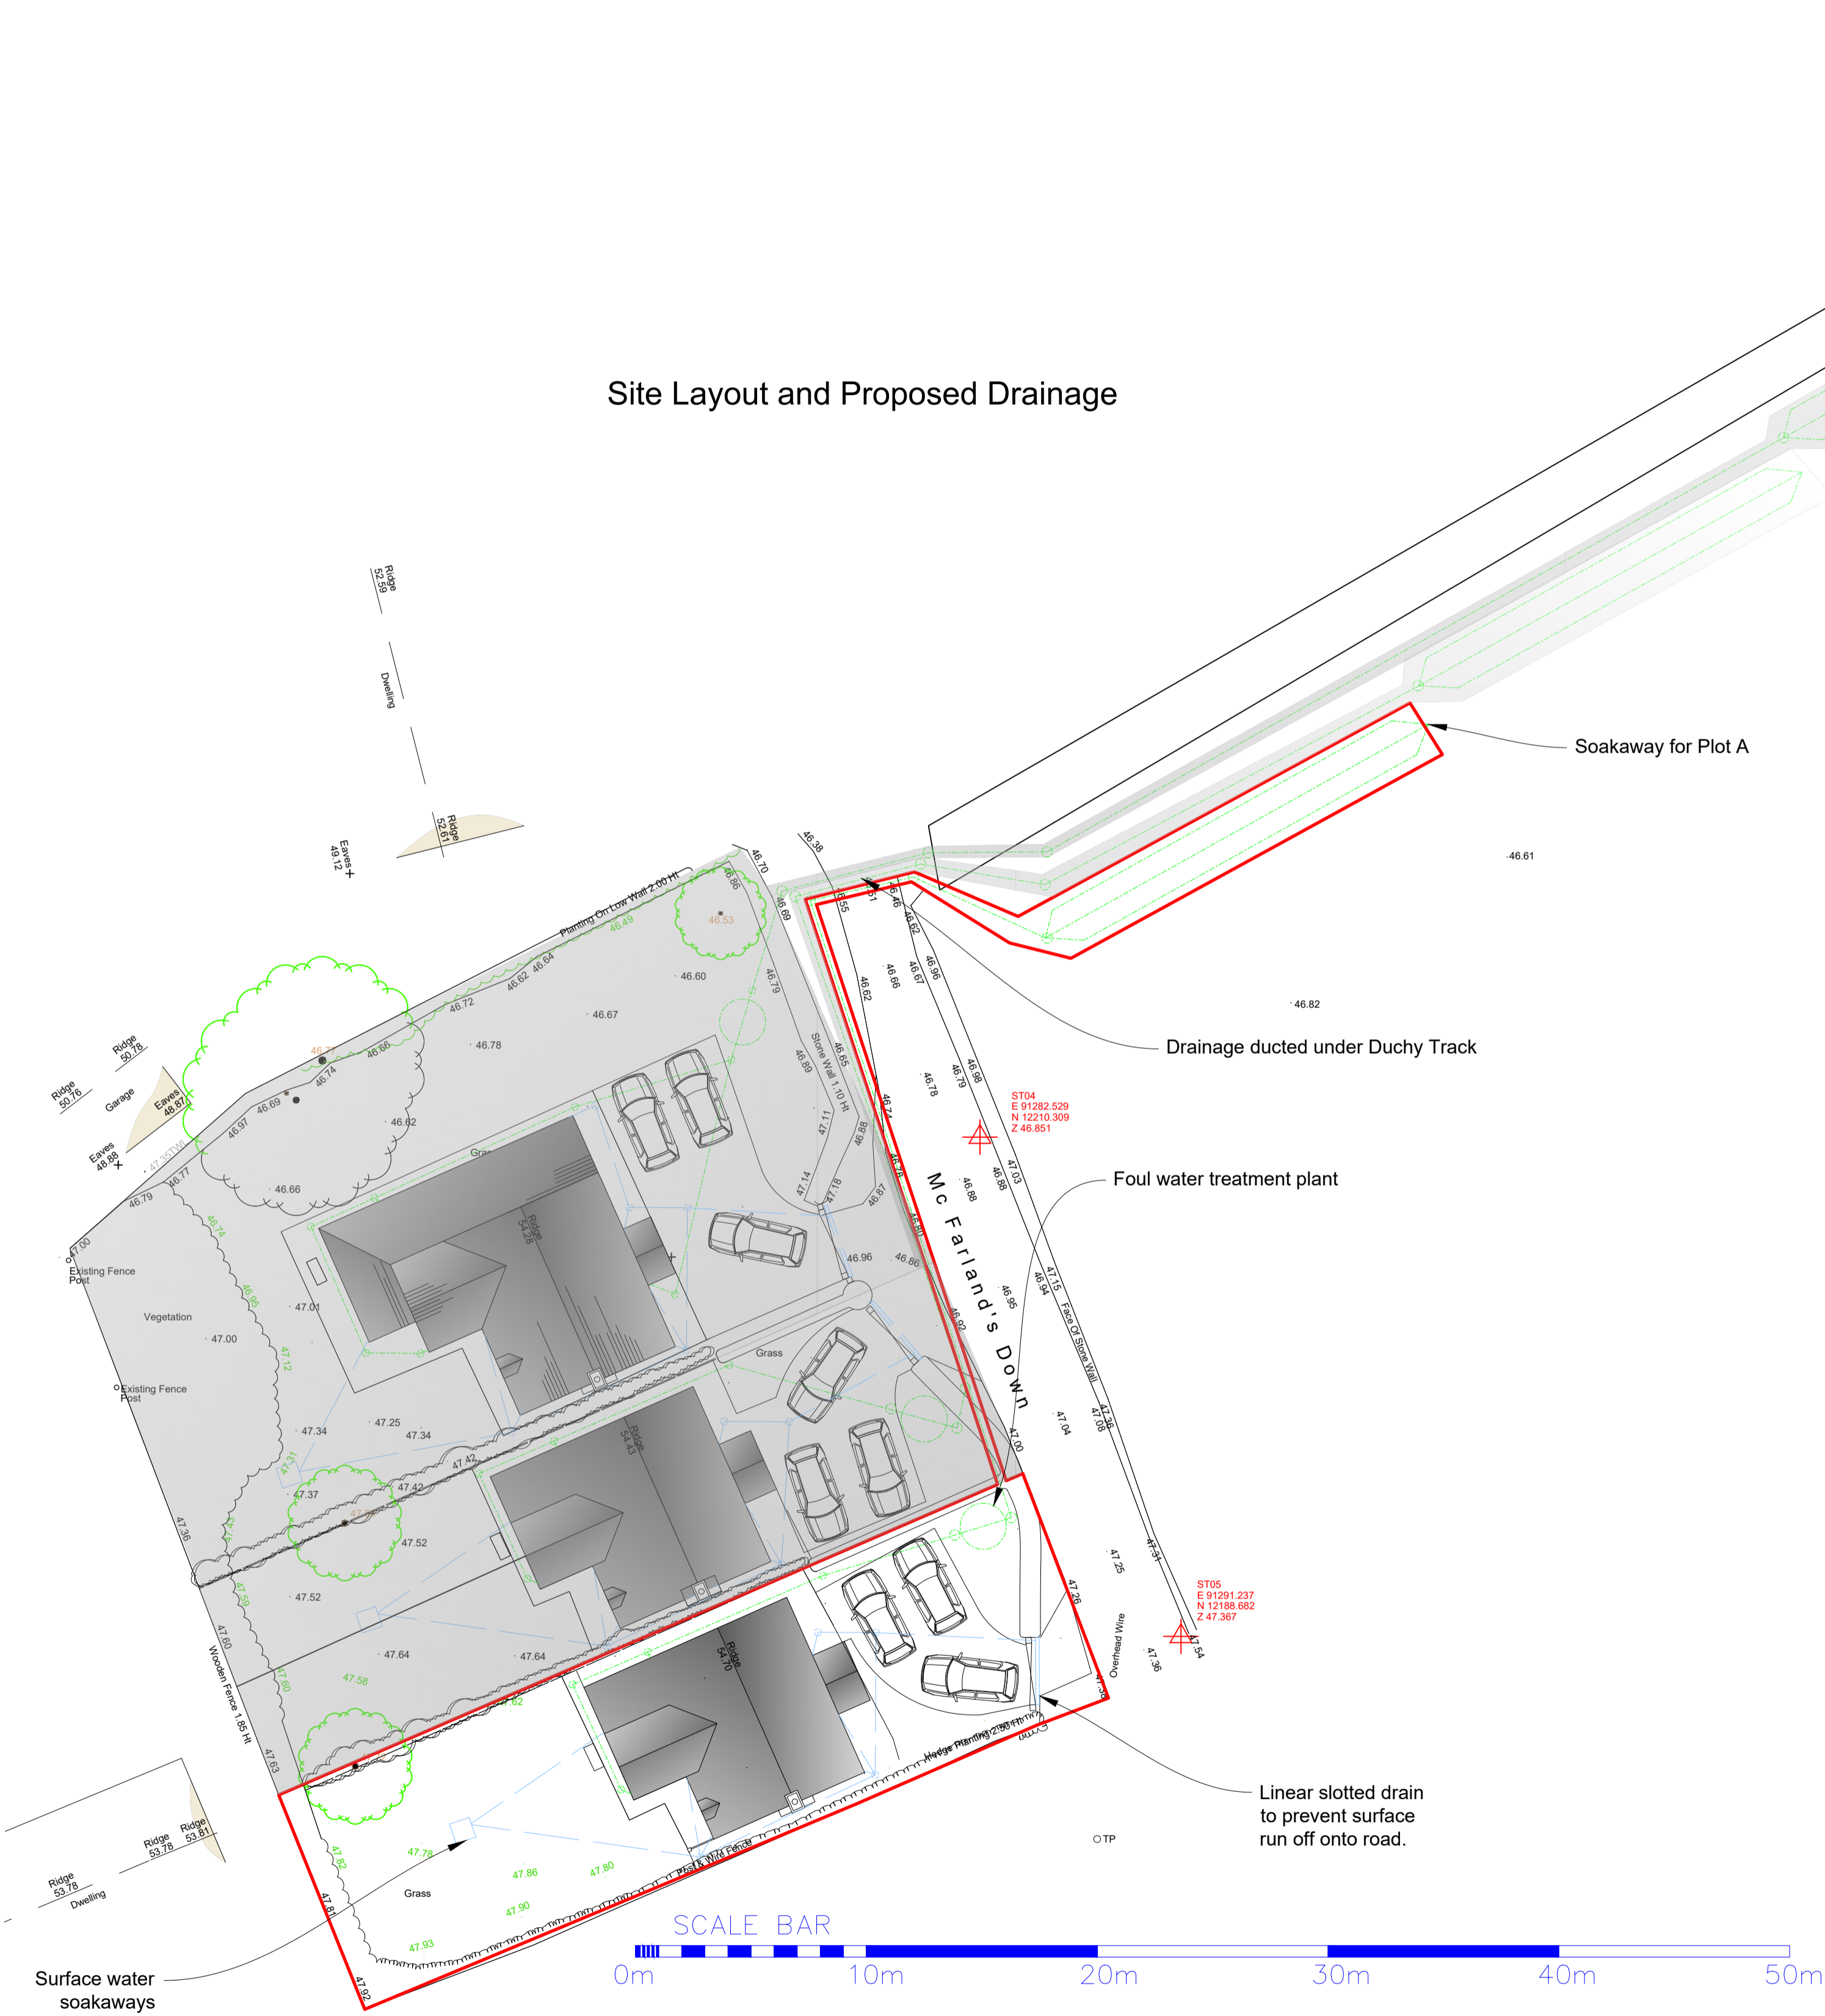


Artistic Birds Eye View



Artistic Representation of Frontage

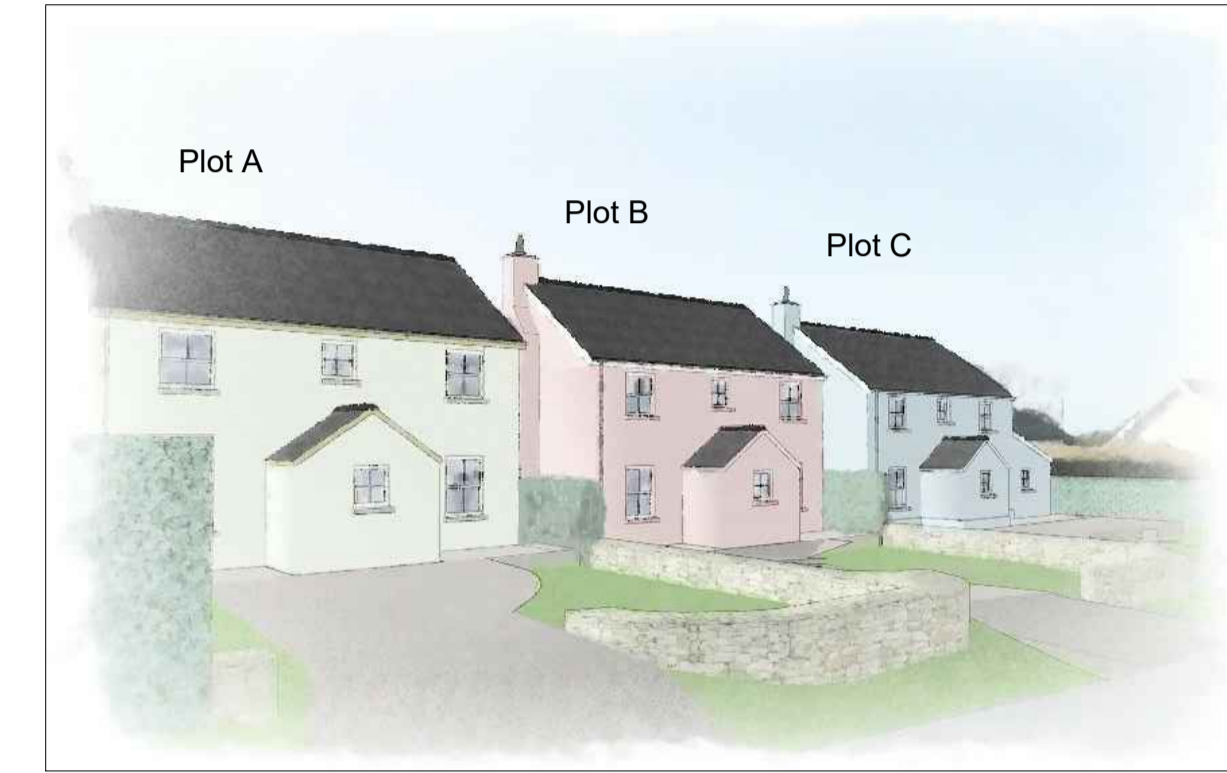

Landscaping

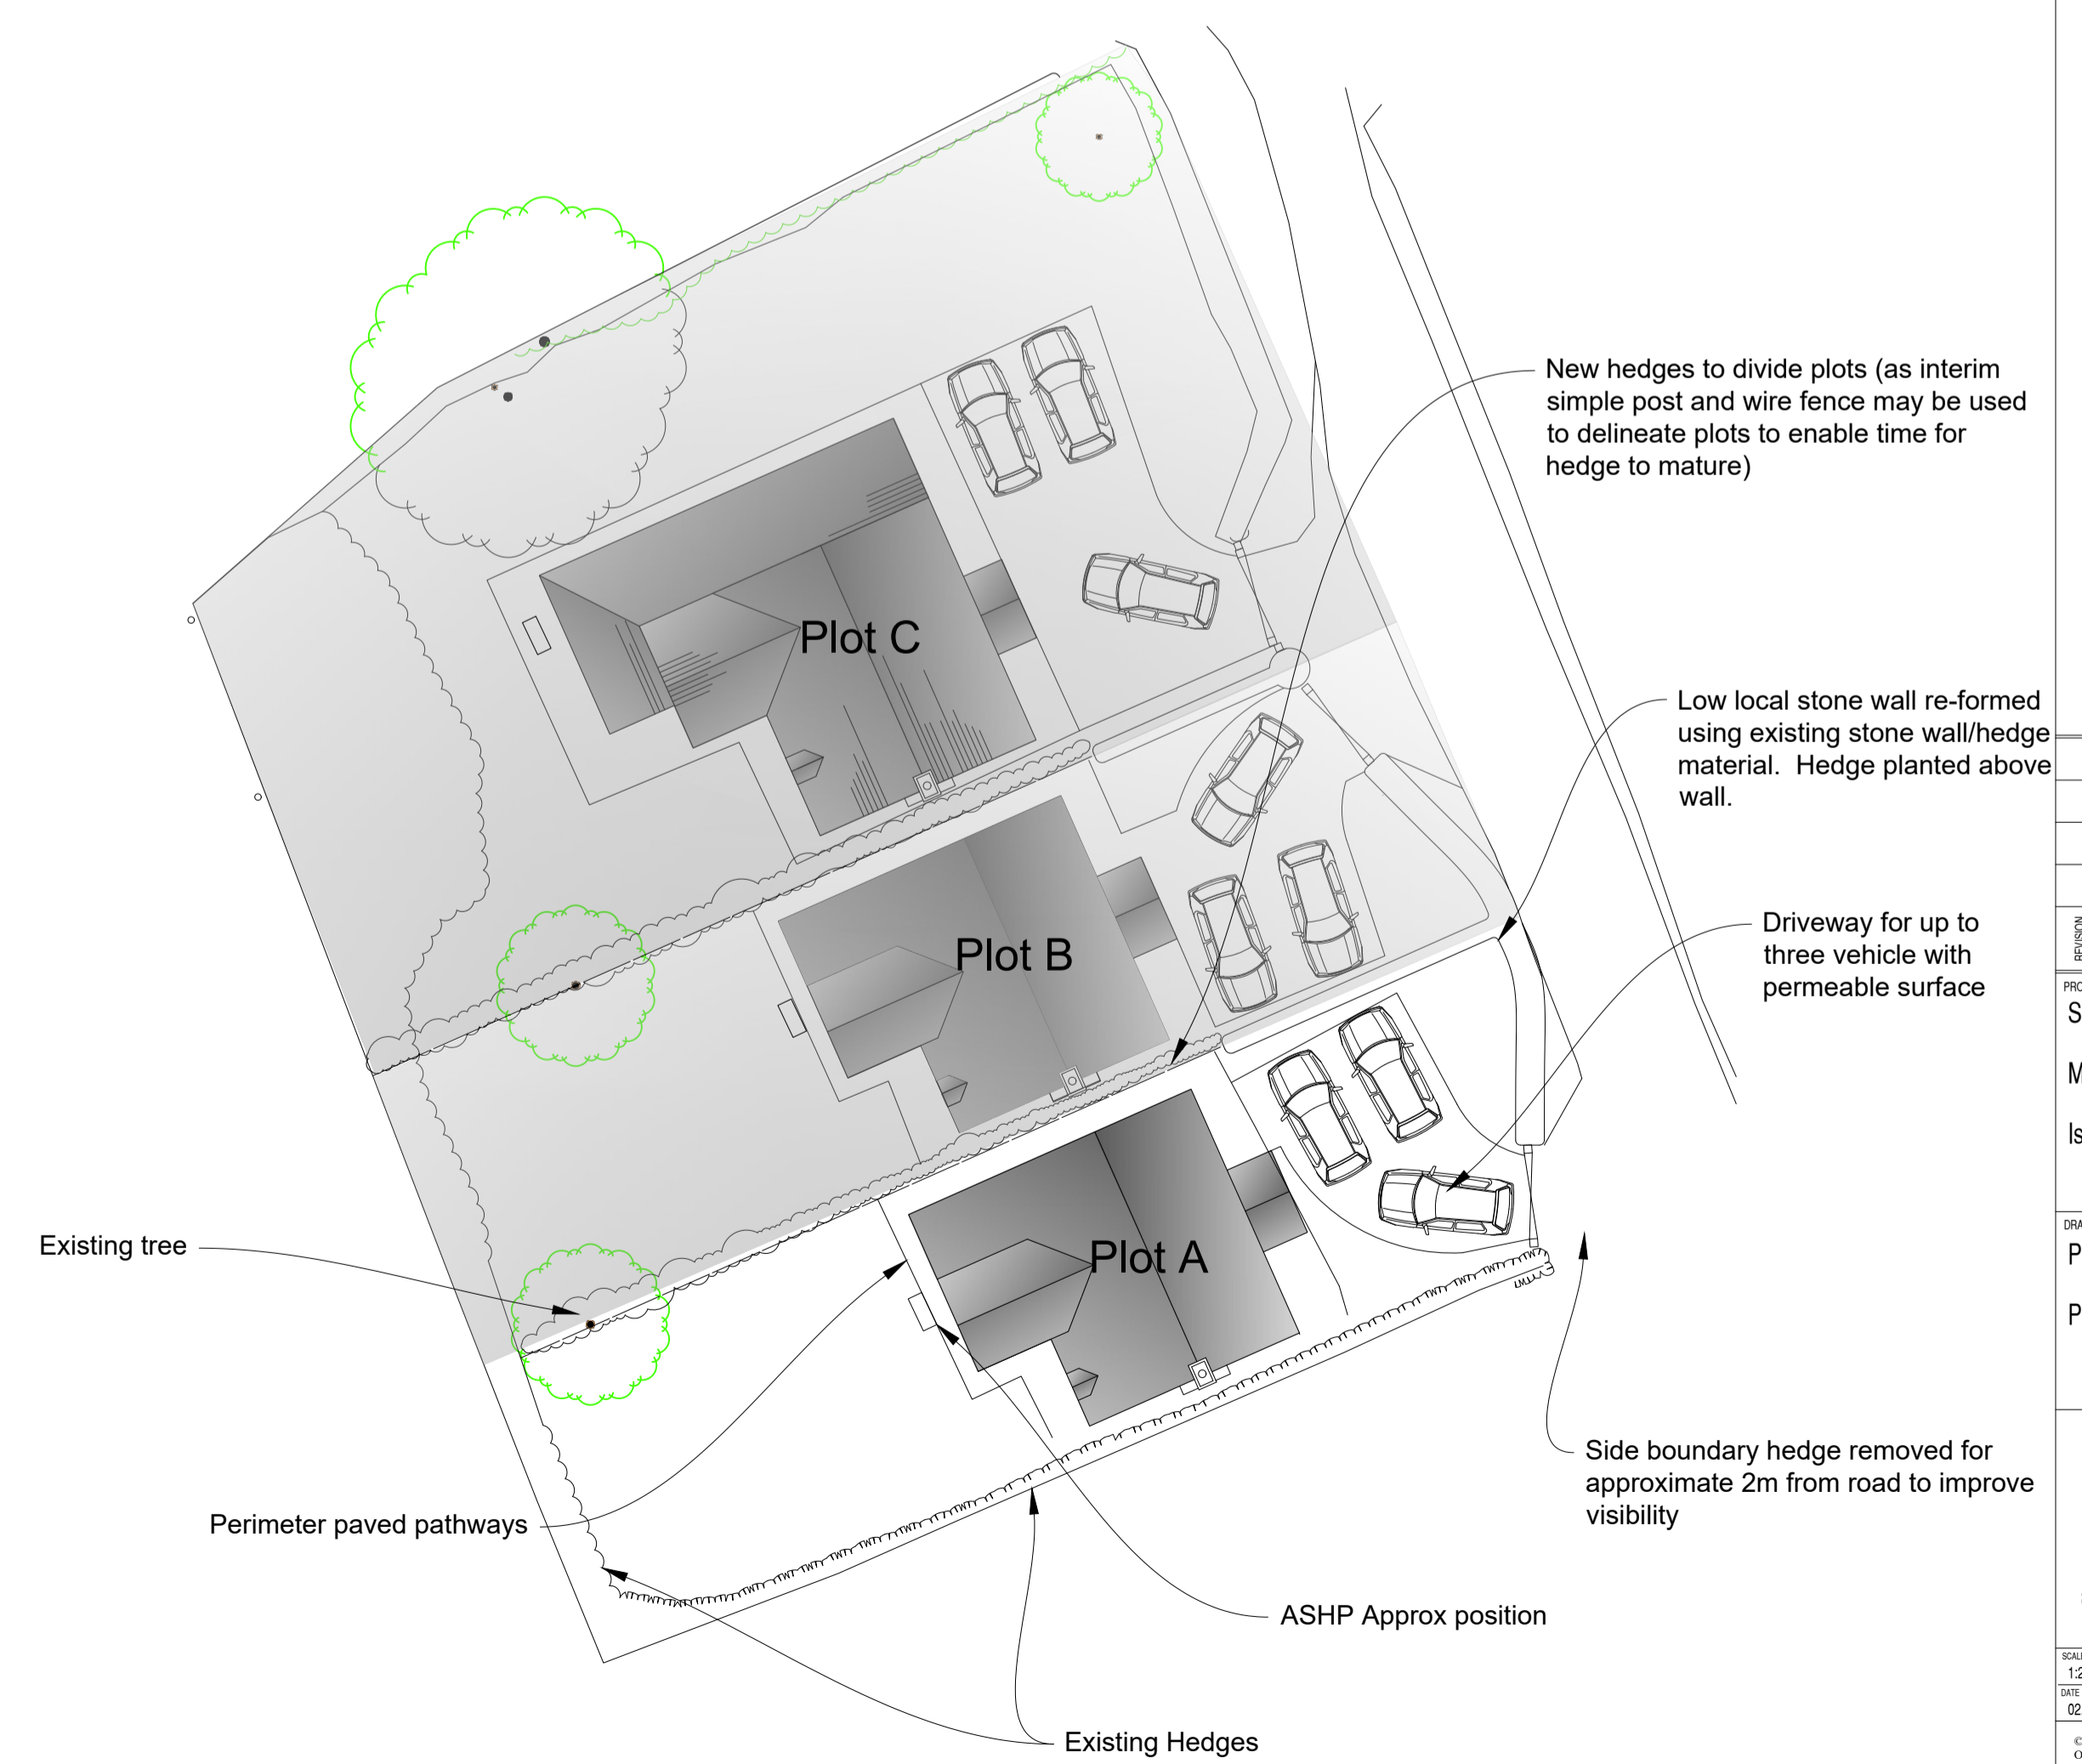

REVISION	AMENDMENT	INITIALS	DATE

PROJECT
Sea View Development
McFarlands Down, St Mary's
Isles of Scilly

DRAWING TITLE
Proposed Site
Plot A

DUCHY of CORNWALL
 ST MARY'S ISLES OF SCILLY TR21 0LS
Telephone: 01752 82296 Email: admin@duchyofcornwall.org

SCALE	DRAWN BY	CHECKED BY	DATE	REV.
1:200@A1	ND	ND	12.08.20	0
DRAWING NO.	10/0380A-P4			

© Crown copyright and database rights 2017. Ordnance Survey License No. 100021438. All materials and workmanship to comply with the current British Standards and codes of practice. Contractors to check ALL dimensions. Work from figured dimensions ONLY. Report ANY discrepancies to Architect or Surveyor before proceeding. IF IN ANY DOUBT ASK.