





**RECEIVED**  
 By A King at 1:50 pm, May 17, 2021

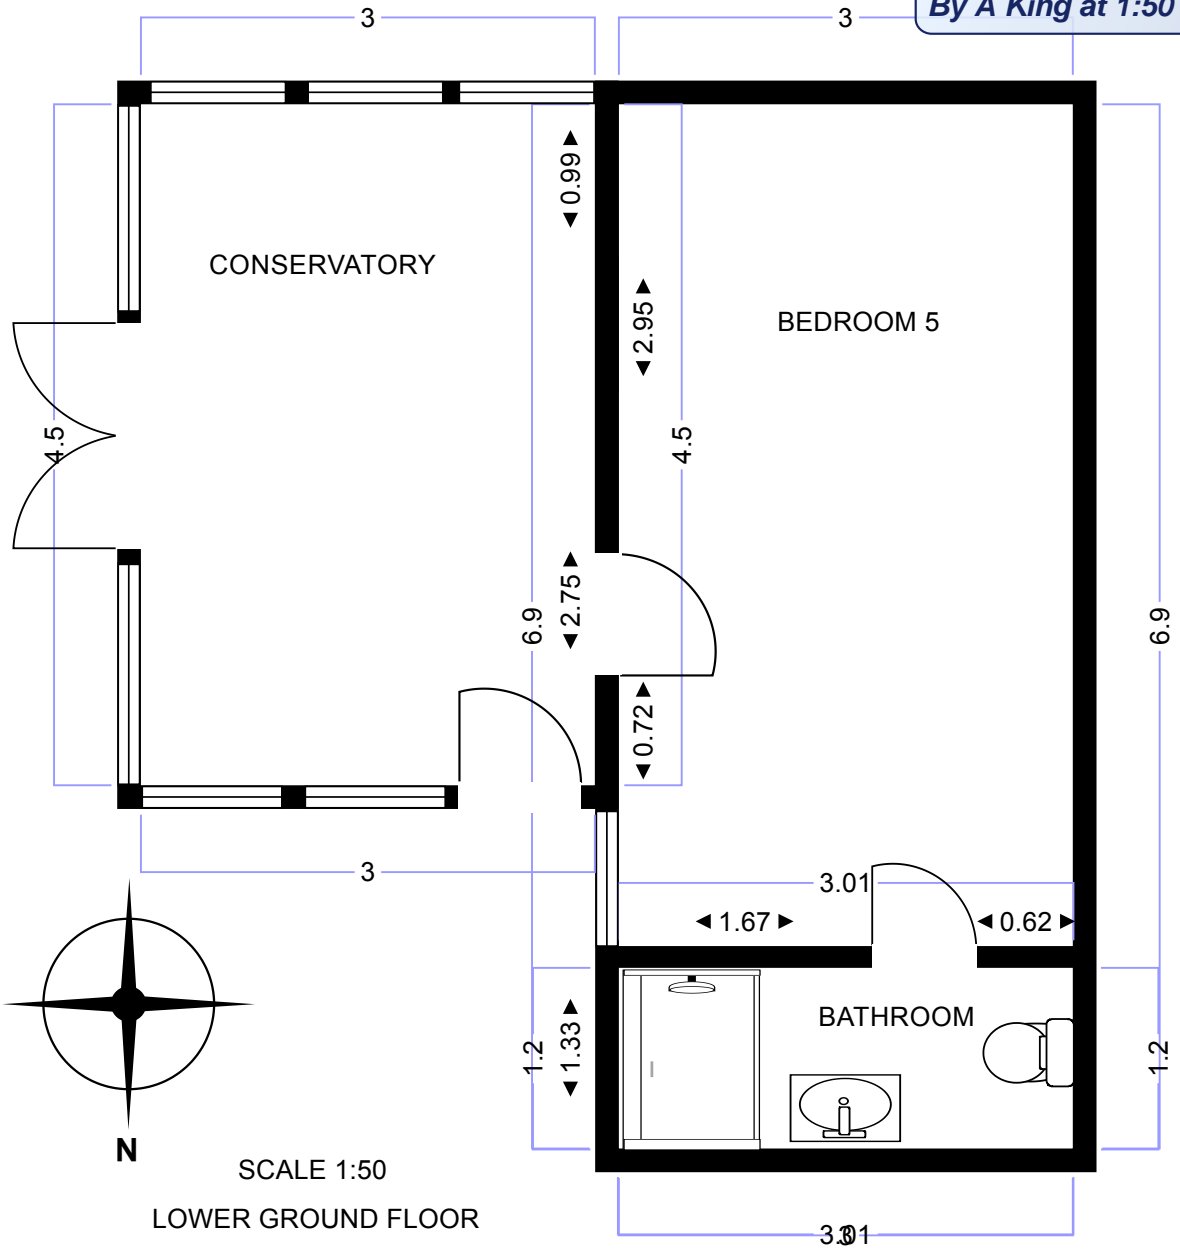


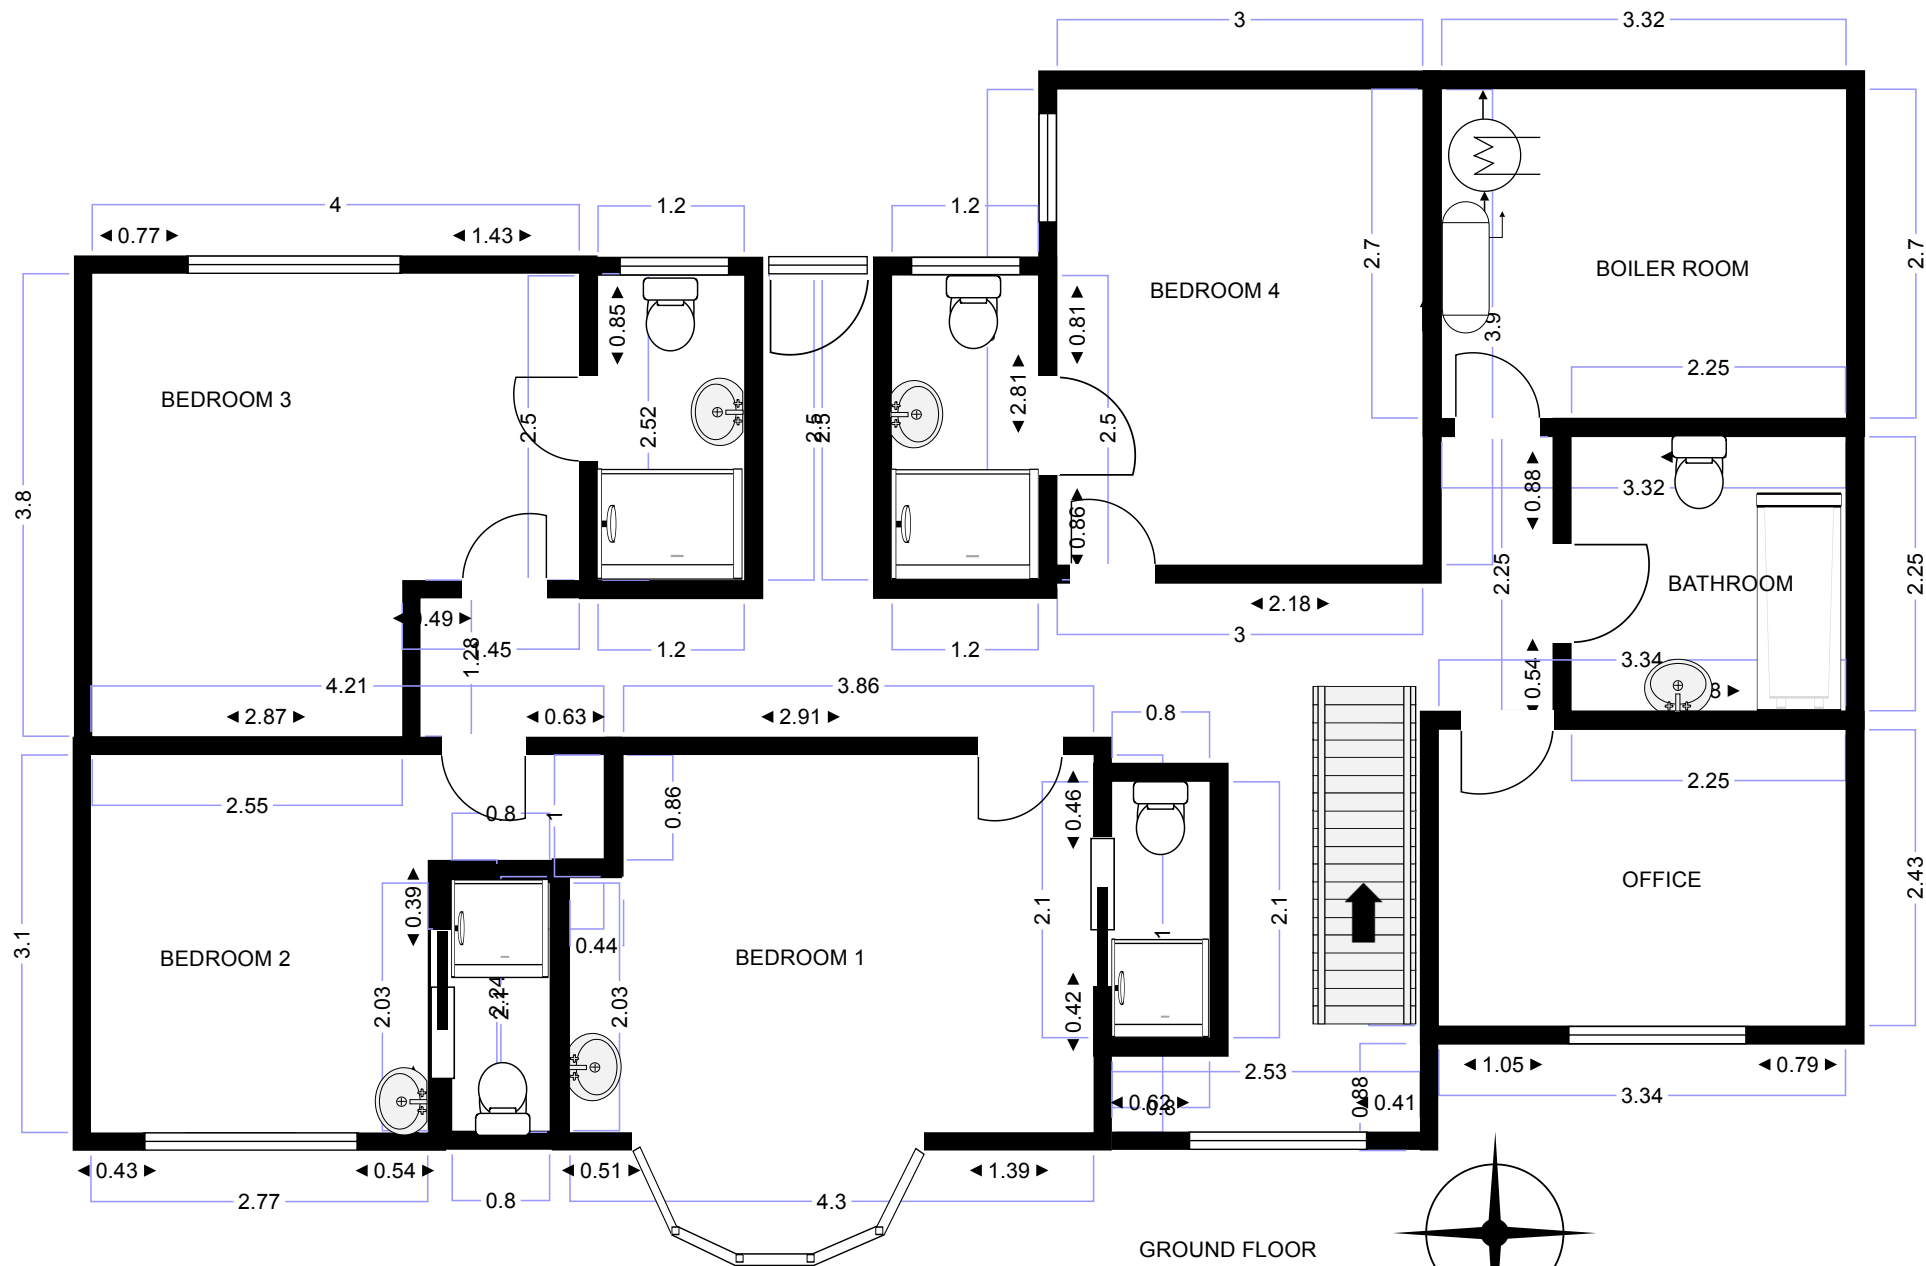


GROUND FLOOR  
SCALE 1:50

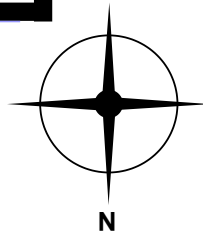

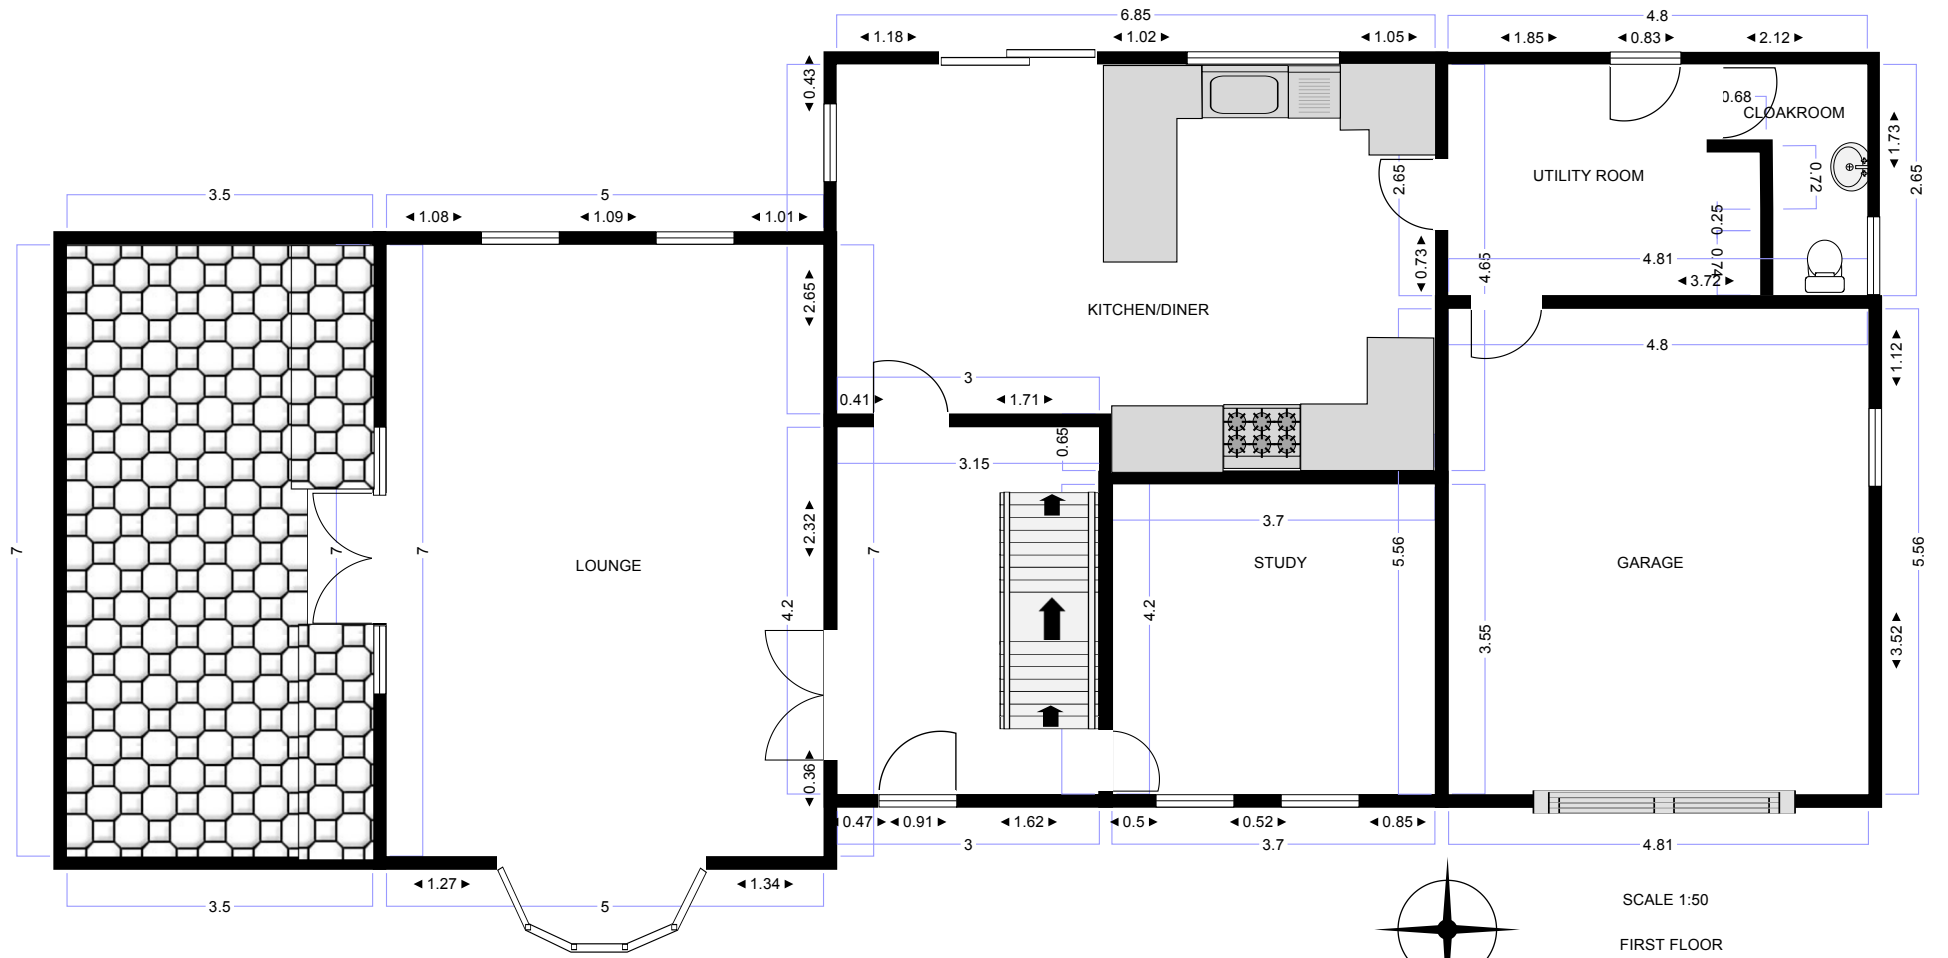

SCALE 1:50  
FIRST FLOOR

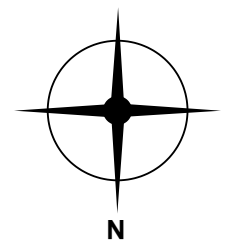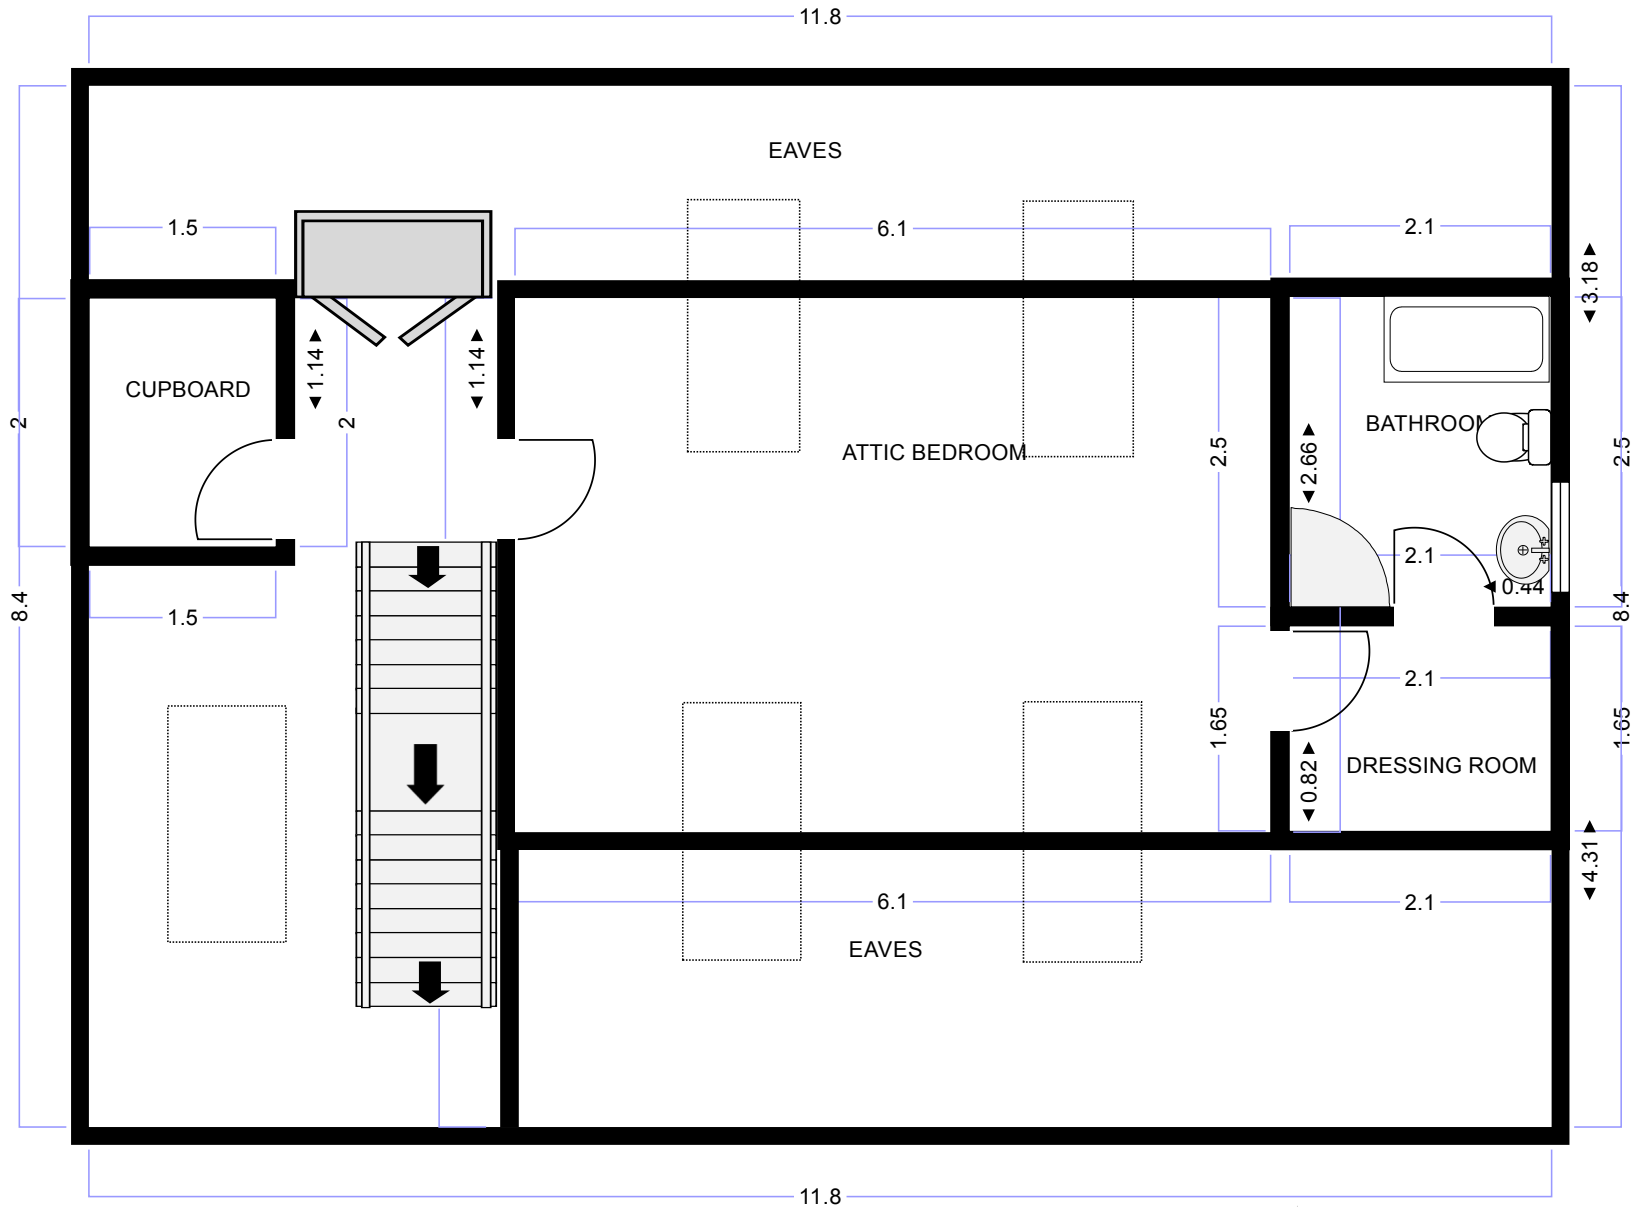

SCALE 1:50

SECOND FLOOR