



Site Layout and Proposed Drainage

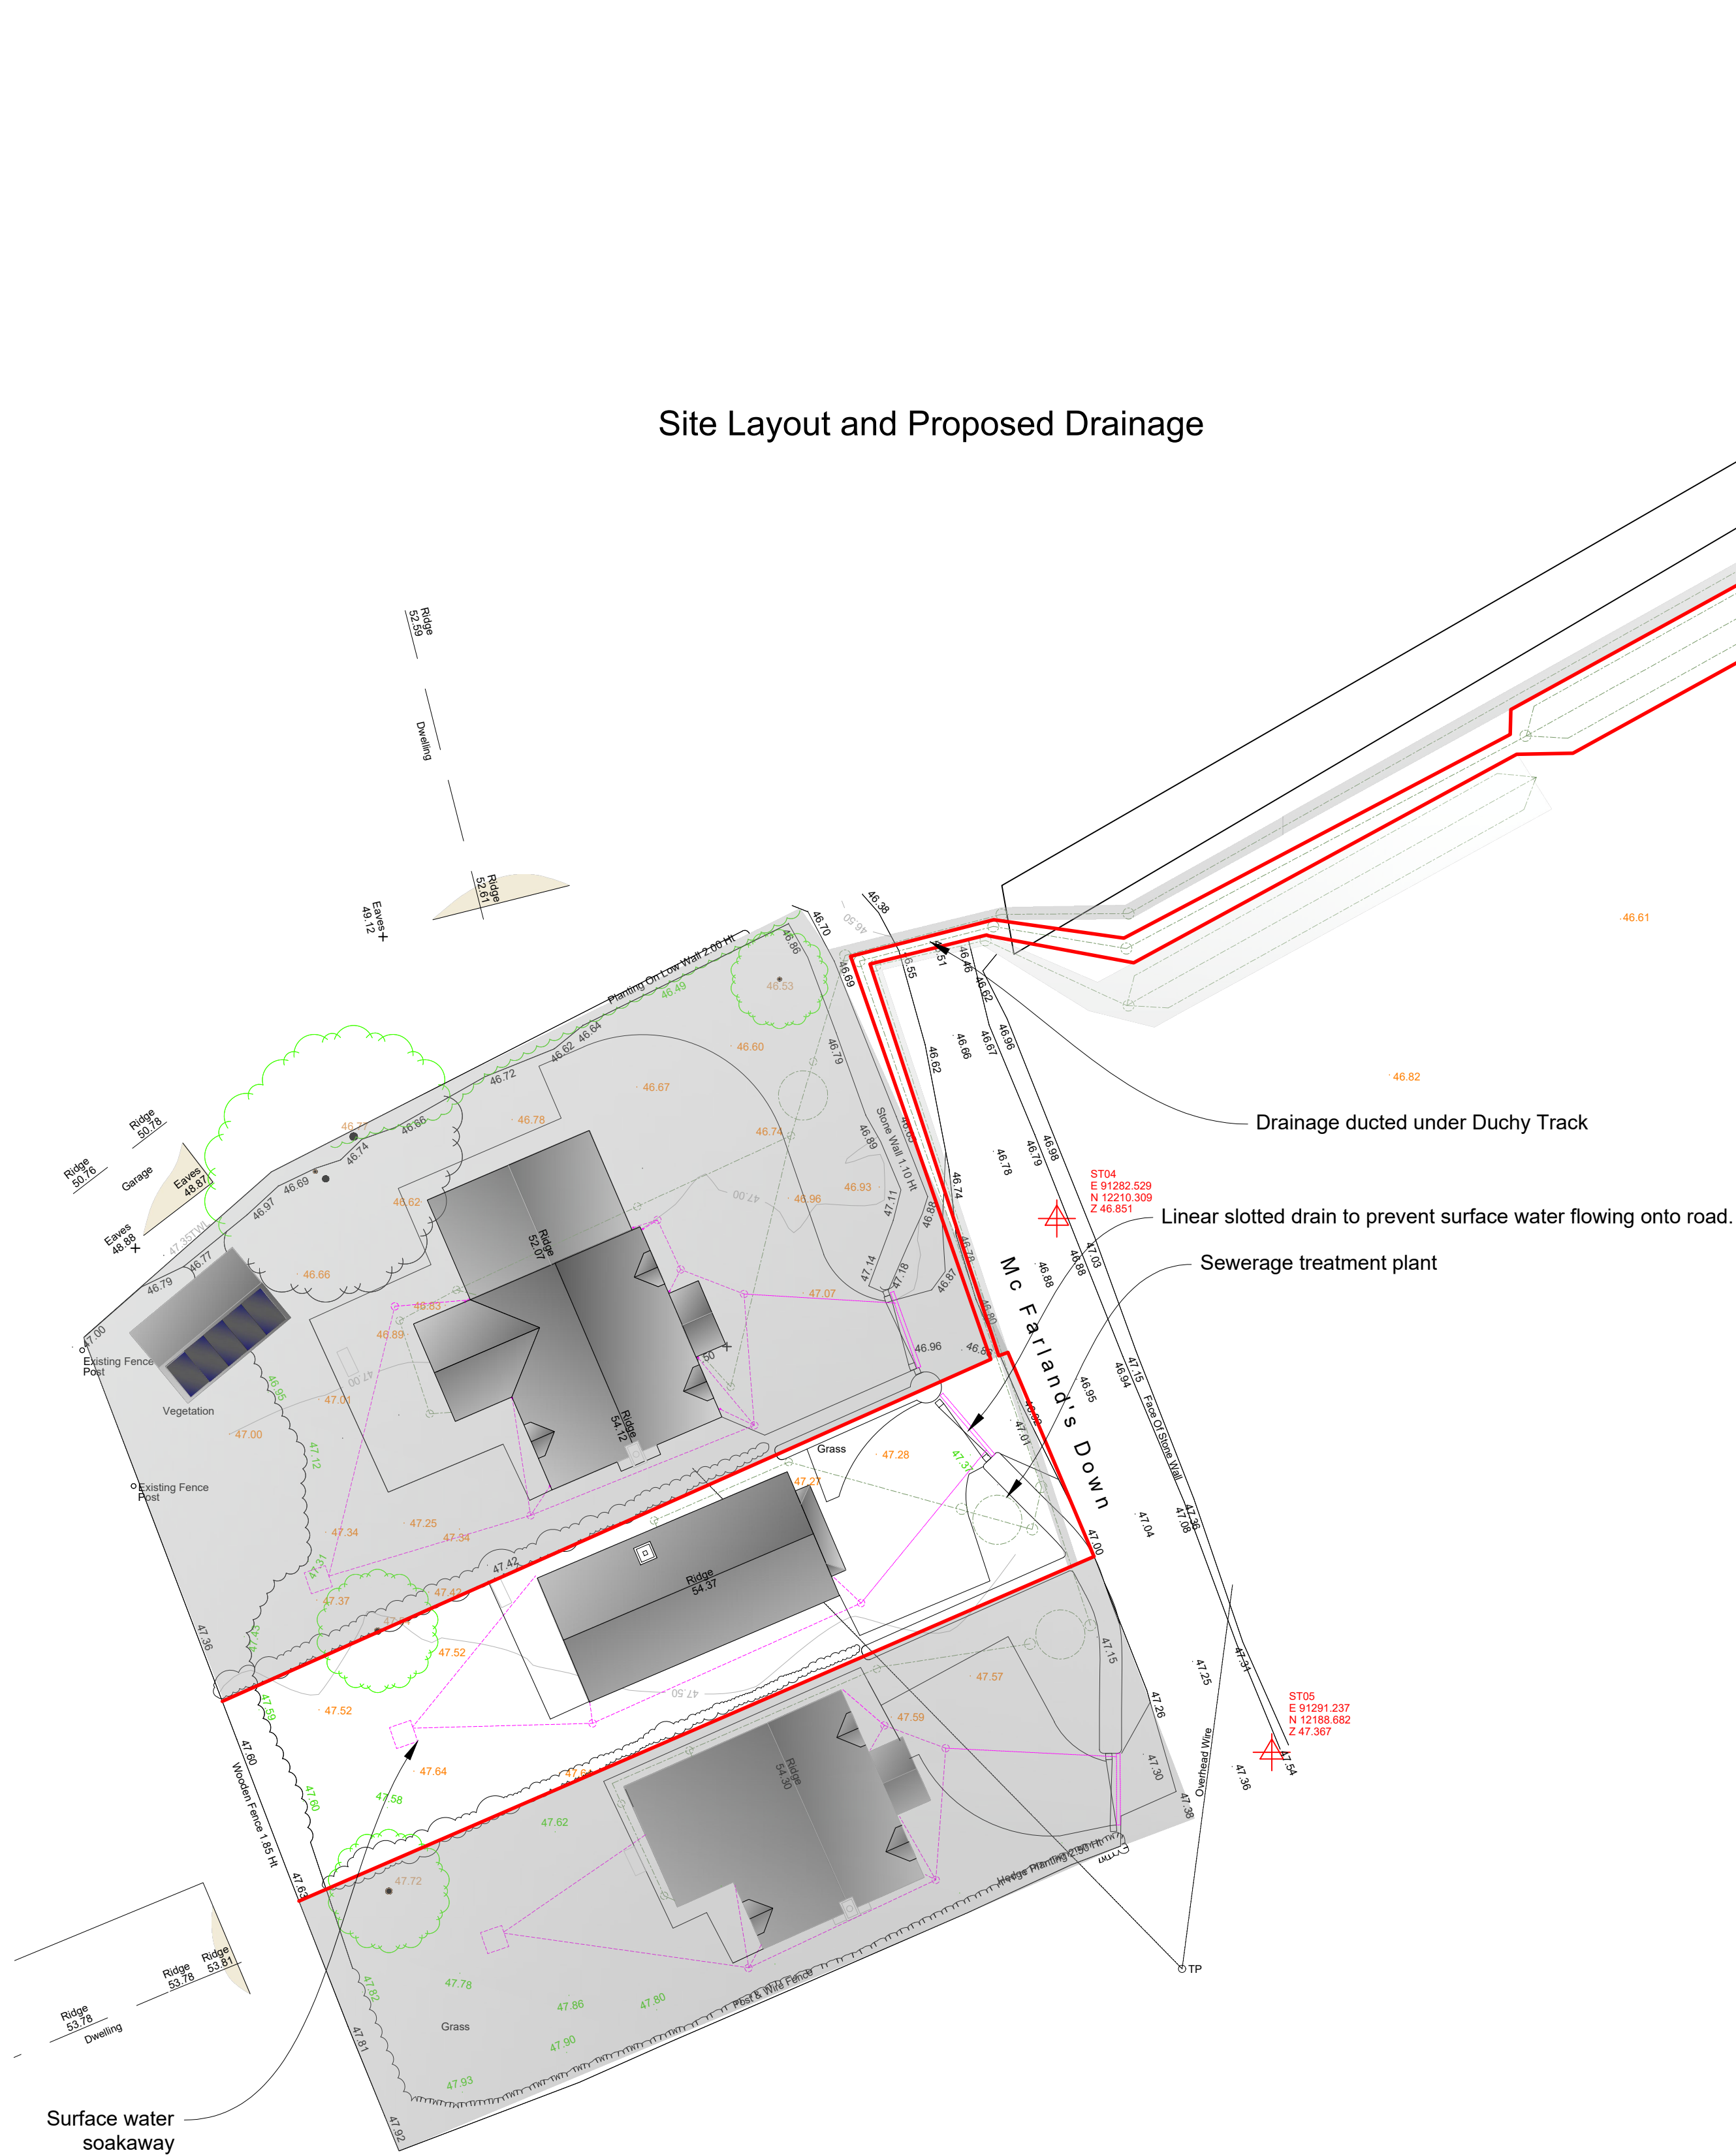

Landscaping

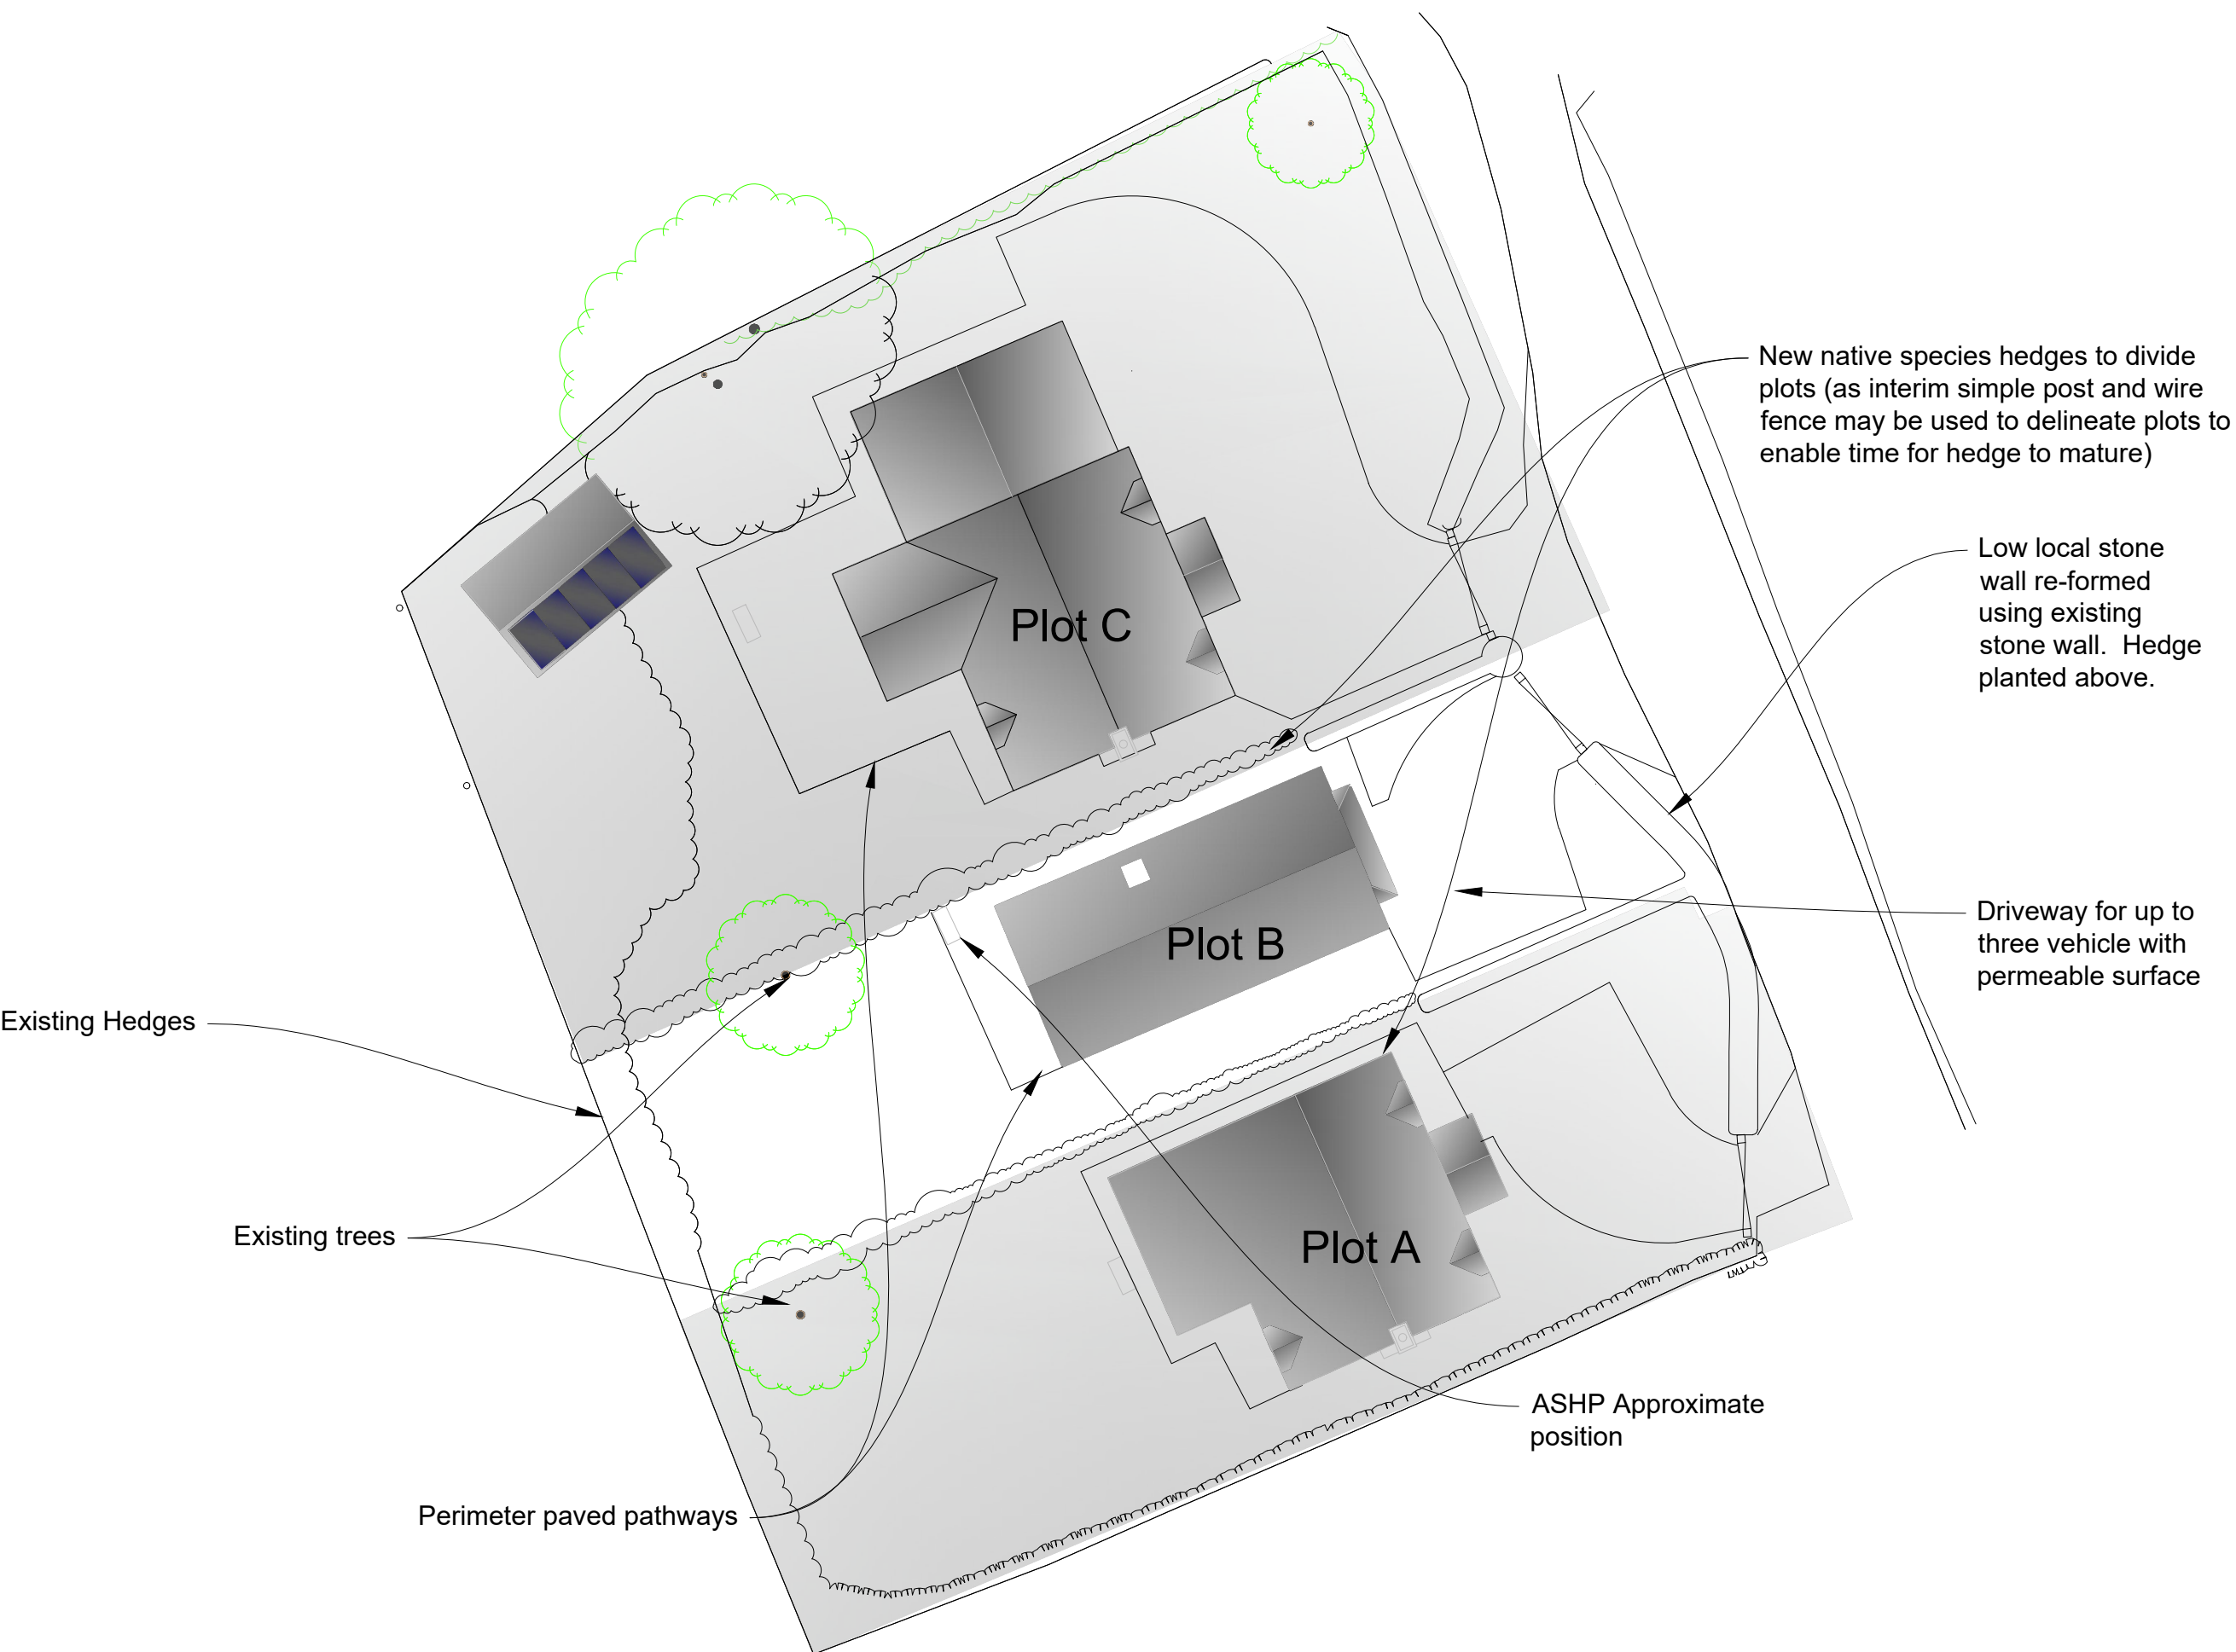

RECEIVED
By Olivia.Rickman at 9:59 am, Jan 14, 2022

PERSON	AMENDMENT	INITIALS	DATE

PROJECT
Sea View Development
McFarlands Down, St Mary's
Isles of Scilly

DRAWING TITLE
Proposed Site
Plot B


DUCHY of CORNWALL
ST MARY'S ISLES OF SCILLY TR21 0LS
Telephone: (01720) 422508 E-mail: rdm@duchyofcornwall.org

SCALE	DRAWN BY	NO.	REV.
1:2000	ND		
DATE	02.06.20	NO	10/0380B-P4 A

© Crown copyright and database rights 2017.
Ordnance Survey Licence No. 10002148.
All material and workmanship is complete with the current British Standards and codes of practice.
Contractors to check ALL dimensions. Work from figured dimensions ONLY.
Report ANY discrepancy to Architect or Surveyor before proceeding.
IF IN ANY DOUBT ASK.