


RECEIVED

By Liv Rickman at 9:39 am, Jul 19, 2022

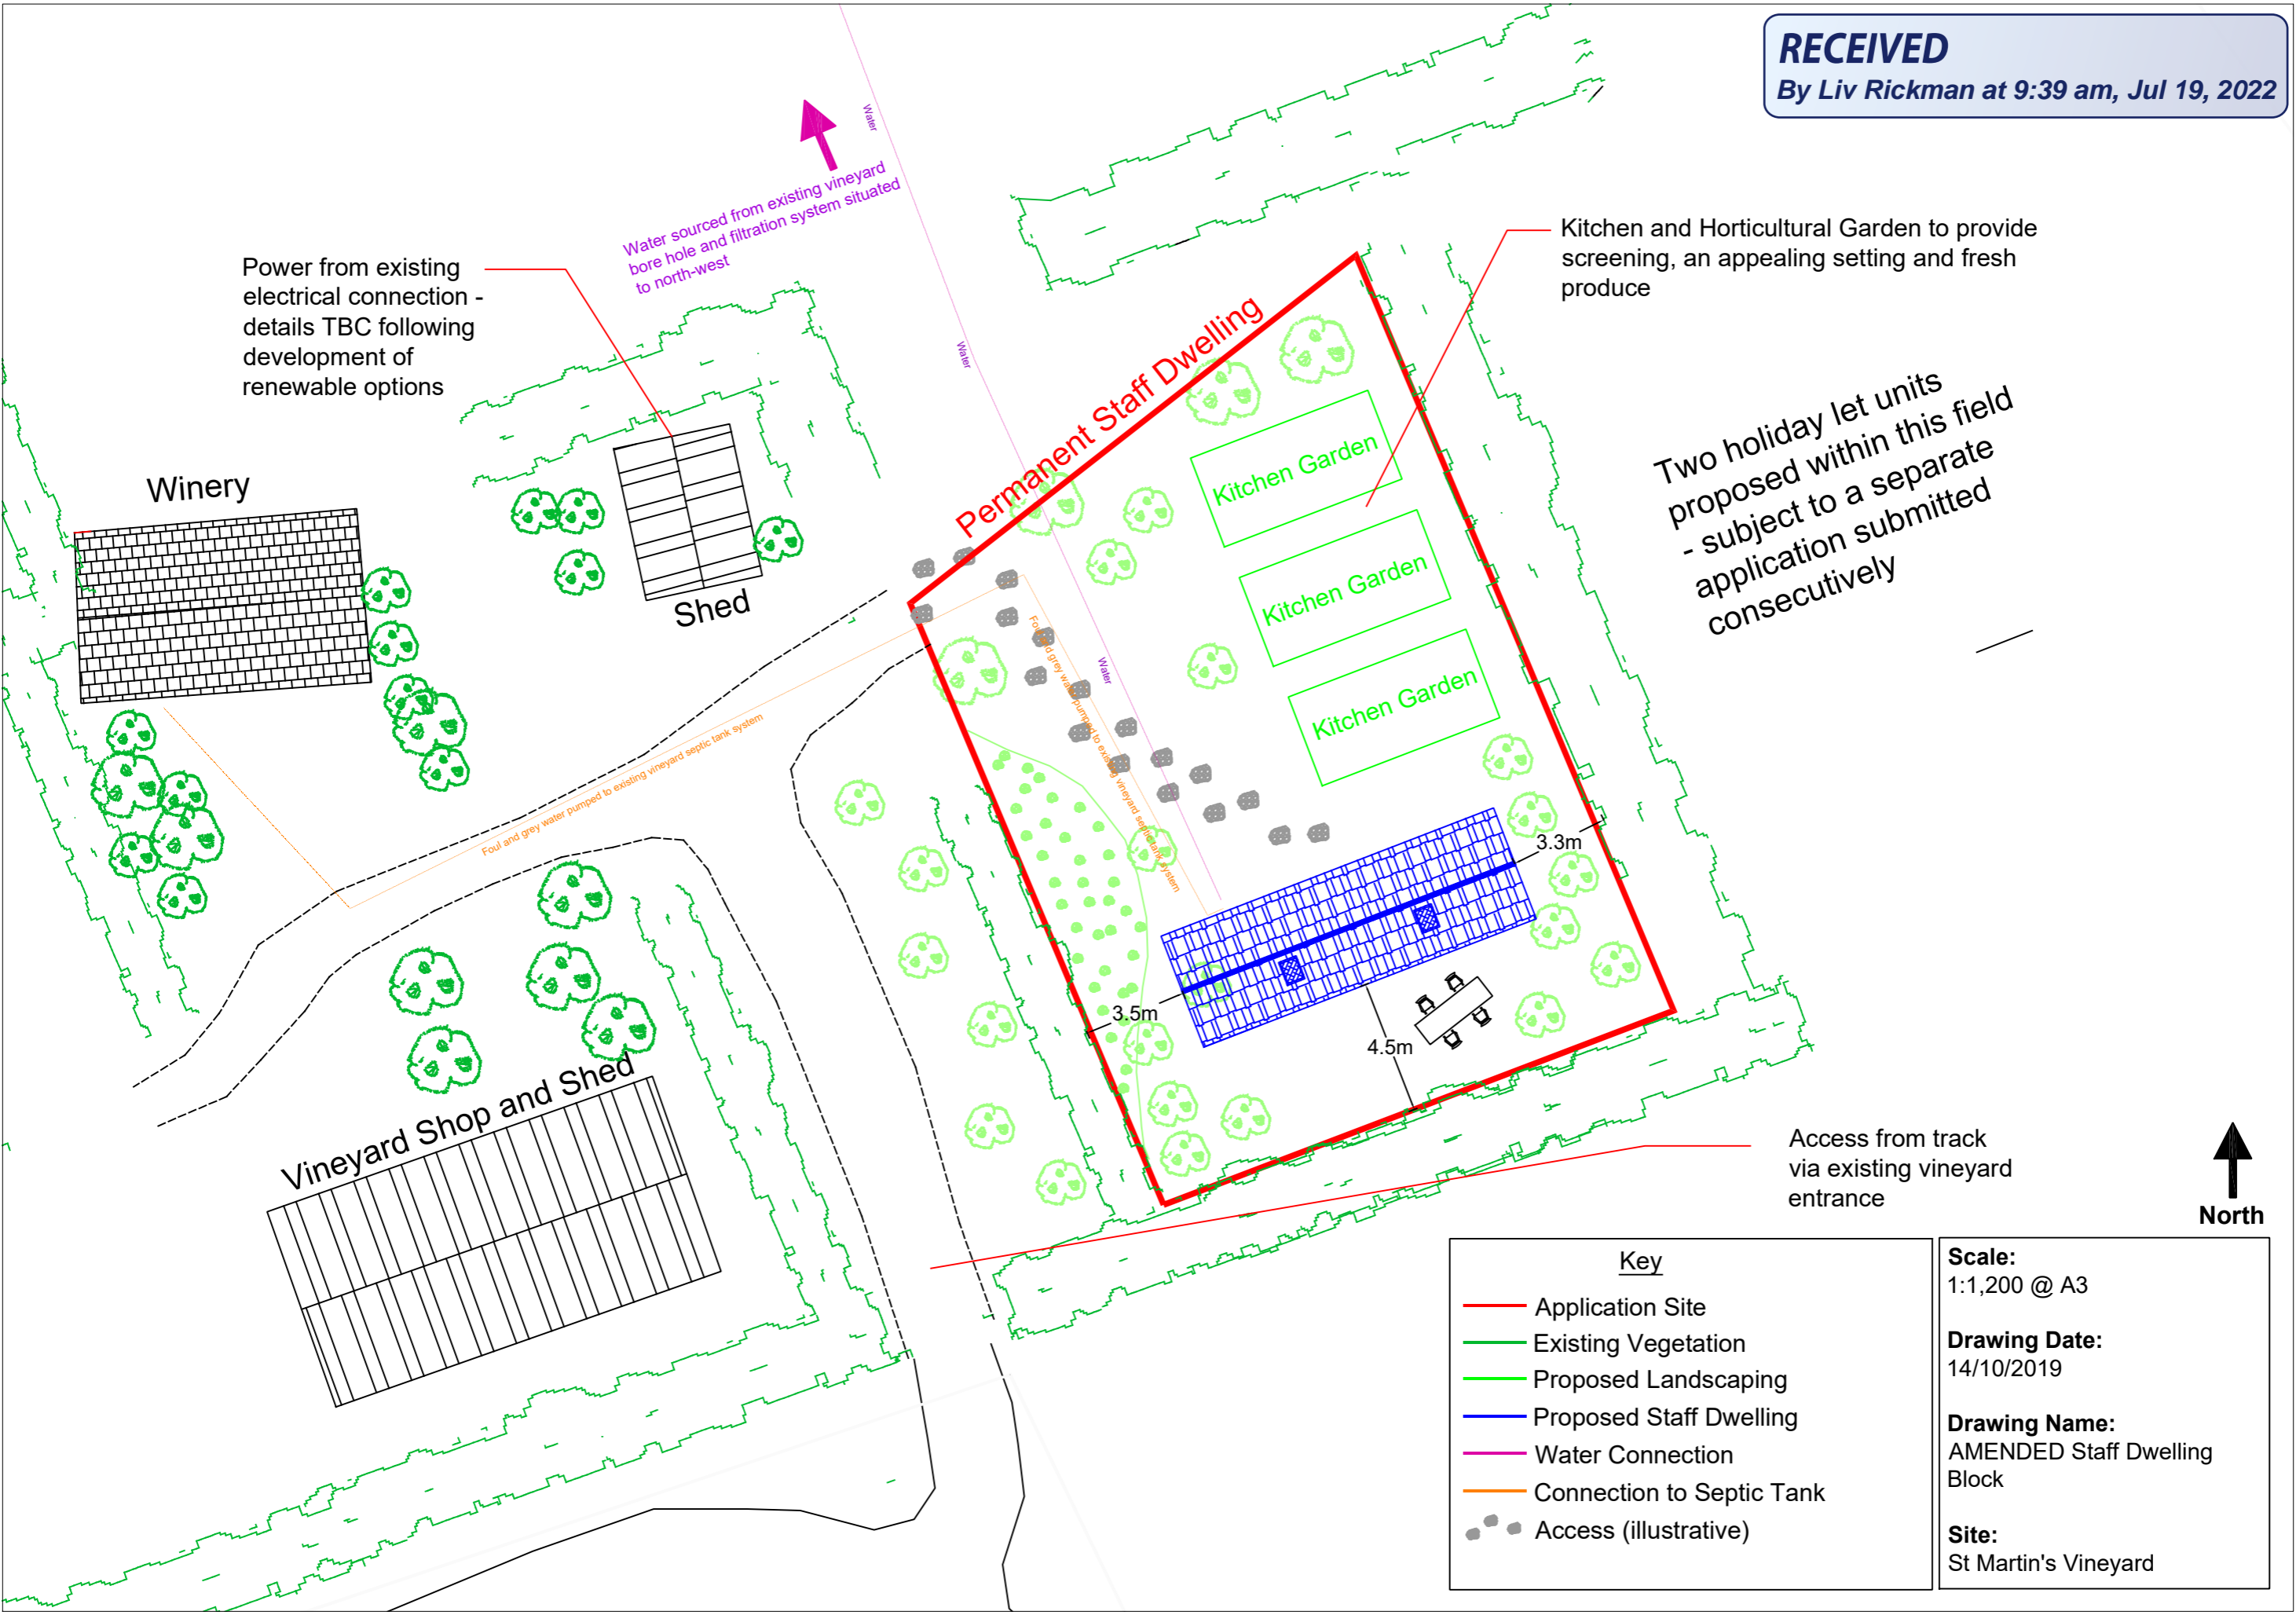

Key

- Application Site
- Existing Vegetation
- Proposed Landscaping
- Proposed Staff Dwelling
- Water Connection
- Connection to Septic Tank
- Access (illustrative)

Scale:

1:1,200 @ A3

Drawing Date:

14/10/2019

Drawing Name:

AMENDED Staff Dwelling Block

Site:

St Martin's Vineyard



North