


LOCATION PLAN

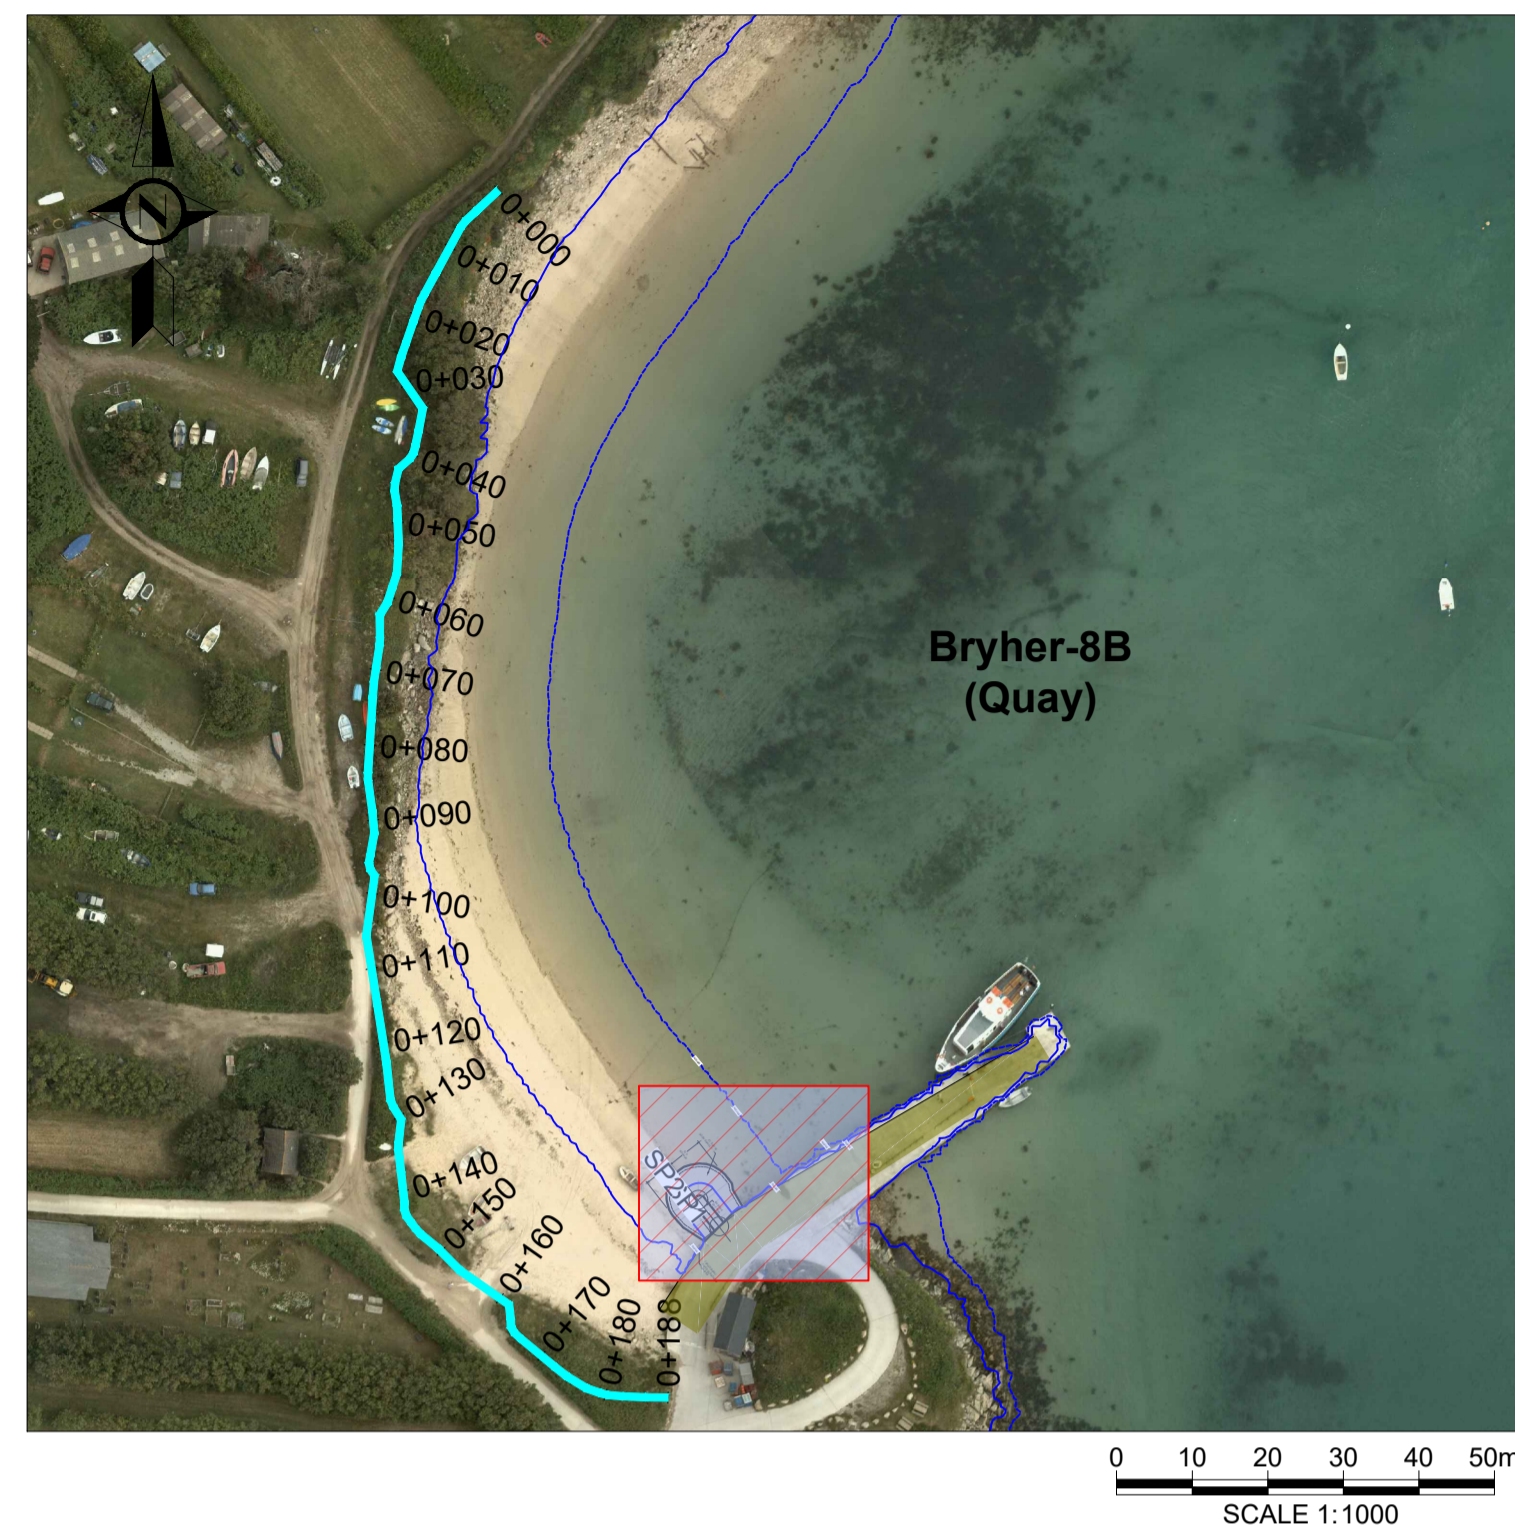


RECEIVED
By Lisa Walton at 12:02 pm, Oct 31, 2022

HAZARDS WARNING

- 1! PUBLIC ACCESS TO BEACHES
- 2! WORKING NEAR WATER IN TIDAL ENVIRONMENT
- 3! UNKNOWN DETAIL OF EXISTING WALL
- 4! LARGE ROCKS & VOIDS

HR Wallingford has prepared this document under the terms of the contract between them and their client, for the exclusive use of that client. HR Wallingford accepts no liability for any use of this document other than by their client and then only for the purposes for which it was prepared. No warranty is given for any third party data included in this document.

KEY PLAN:

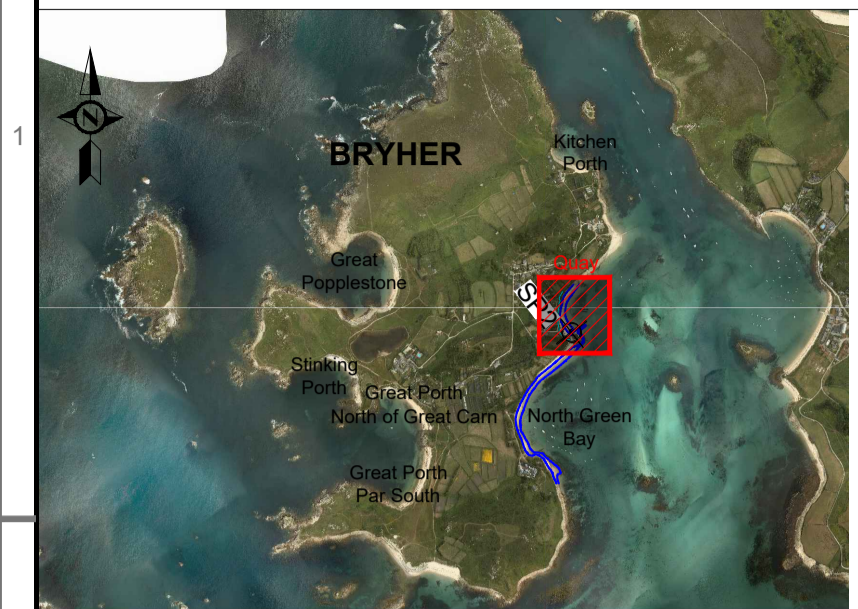

NOTES:

1. ALL DIMENSIONS ARE IN METRES UNLESS STATED OTHERWISE.
2. HORIZONTAL DATUM IS REFERENCED TO OSGB 1936 BRITISH NATIONAL GRID.
3. VERTICAL DATUM IS IN METRES, ORDNANCE DATUM.
4. SETTING OUT POINTS TO BE AGREED FOLLOWING DETAILED TOPOGRAPHIC SURVEYS.
5. ALL LEVELS TO BE CONFIRMED FOLLOWING ON SITE SURVEY.
6. CONTRACTOR TO CONFIRM DETAILS OF TIE INS TO EXISTING GROUND.
7. EXISTING QUAY EXTENTS SHOWN ARE ILLUSTRATIVE OF A FIXED STRUCTURE ONLY. QUAY EDGE COORDINATES TO BE CONFIRMED.
8. GROUYNE EXTENTS TO BE CONFIRMED ON SITE FOLLOWING DETAILED SURVEY
9. FOR GENERAL NOTES REFER TO DRAWING No. DKR6499-000-D102.
10. FOR TYPICAL SECTIONS REFER TO DRAWING No. DKR6499-210-D360.
9. SIGNAGE WARNING OF DANGER ON CLIMBING ON ROCK TO BE PROVIDED AS PER EMPLOYERS REQUIREMENTS.

LEGEND:

- 1 - 3 TONNE ROCK
- EXISTING PLATFORM
- MHWS= 2.77 mOD
- MHWN= 1.44 mOD

SP	Easting	Northing	Elevation
1	88.0860	14.9141	3.600
2	88.0832	14.9177	3.600

REV	ISSUED FOR APPROVAL	WST	AGC	AUO	DATE
01	ISSUED FOR APPROVAL	WST	AGC	AUO	27 JUN 22

CLIENT:
THE COUNCIL OF THE ISLES OF SCILLY



MARINE CONSULTANT:
HR Wallingford
Howbery Park, Wallingford
Oxfordshire OX10 8BA
United Kingdom
Tel: +44(0)1491 835381
Fax: +44(0)1491 832233
www.hrwallingford.com

PROJECT:
**ISLES OF SCILLY
DESIGN SERVICES FOR OFF ISLANDS
COASTAL EROSION DEFENCE AND
DUNE MANAGEMENT**

DRAWING TITLE:
**BRYHER-8B QUAY
GENERAL ARRANGEMENT LAYOUT**

SCALE: AS SHOWN SHEET SIZE: A1

DRAWING No: DKR6499-210-D115 REV: 01

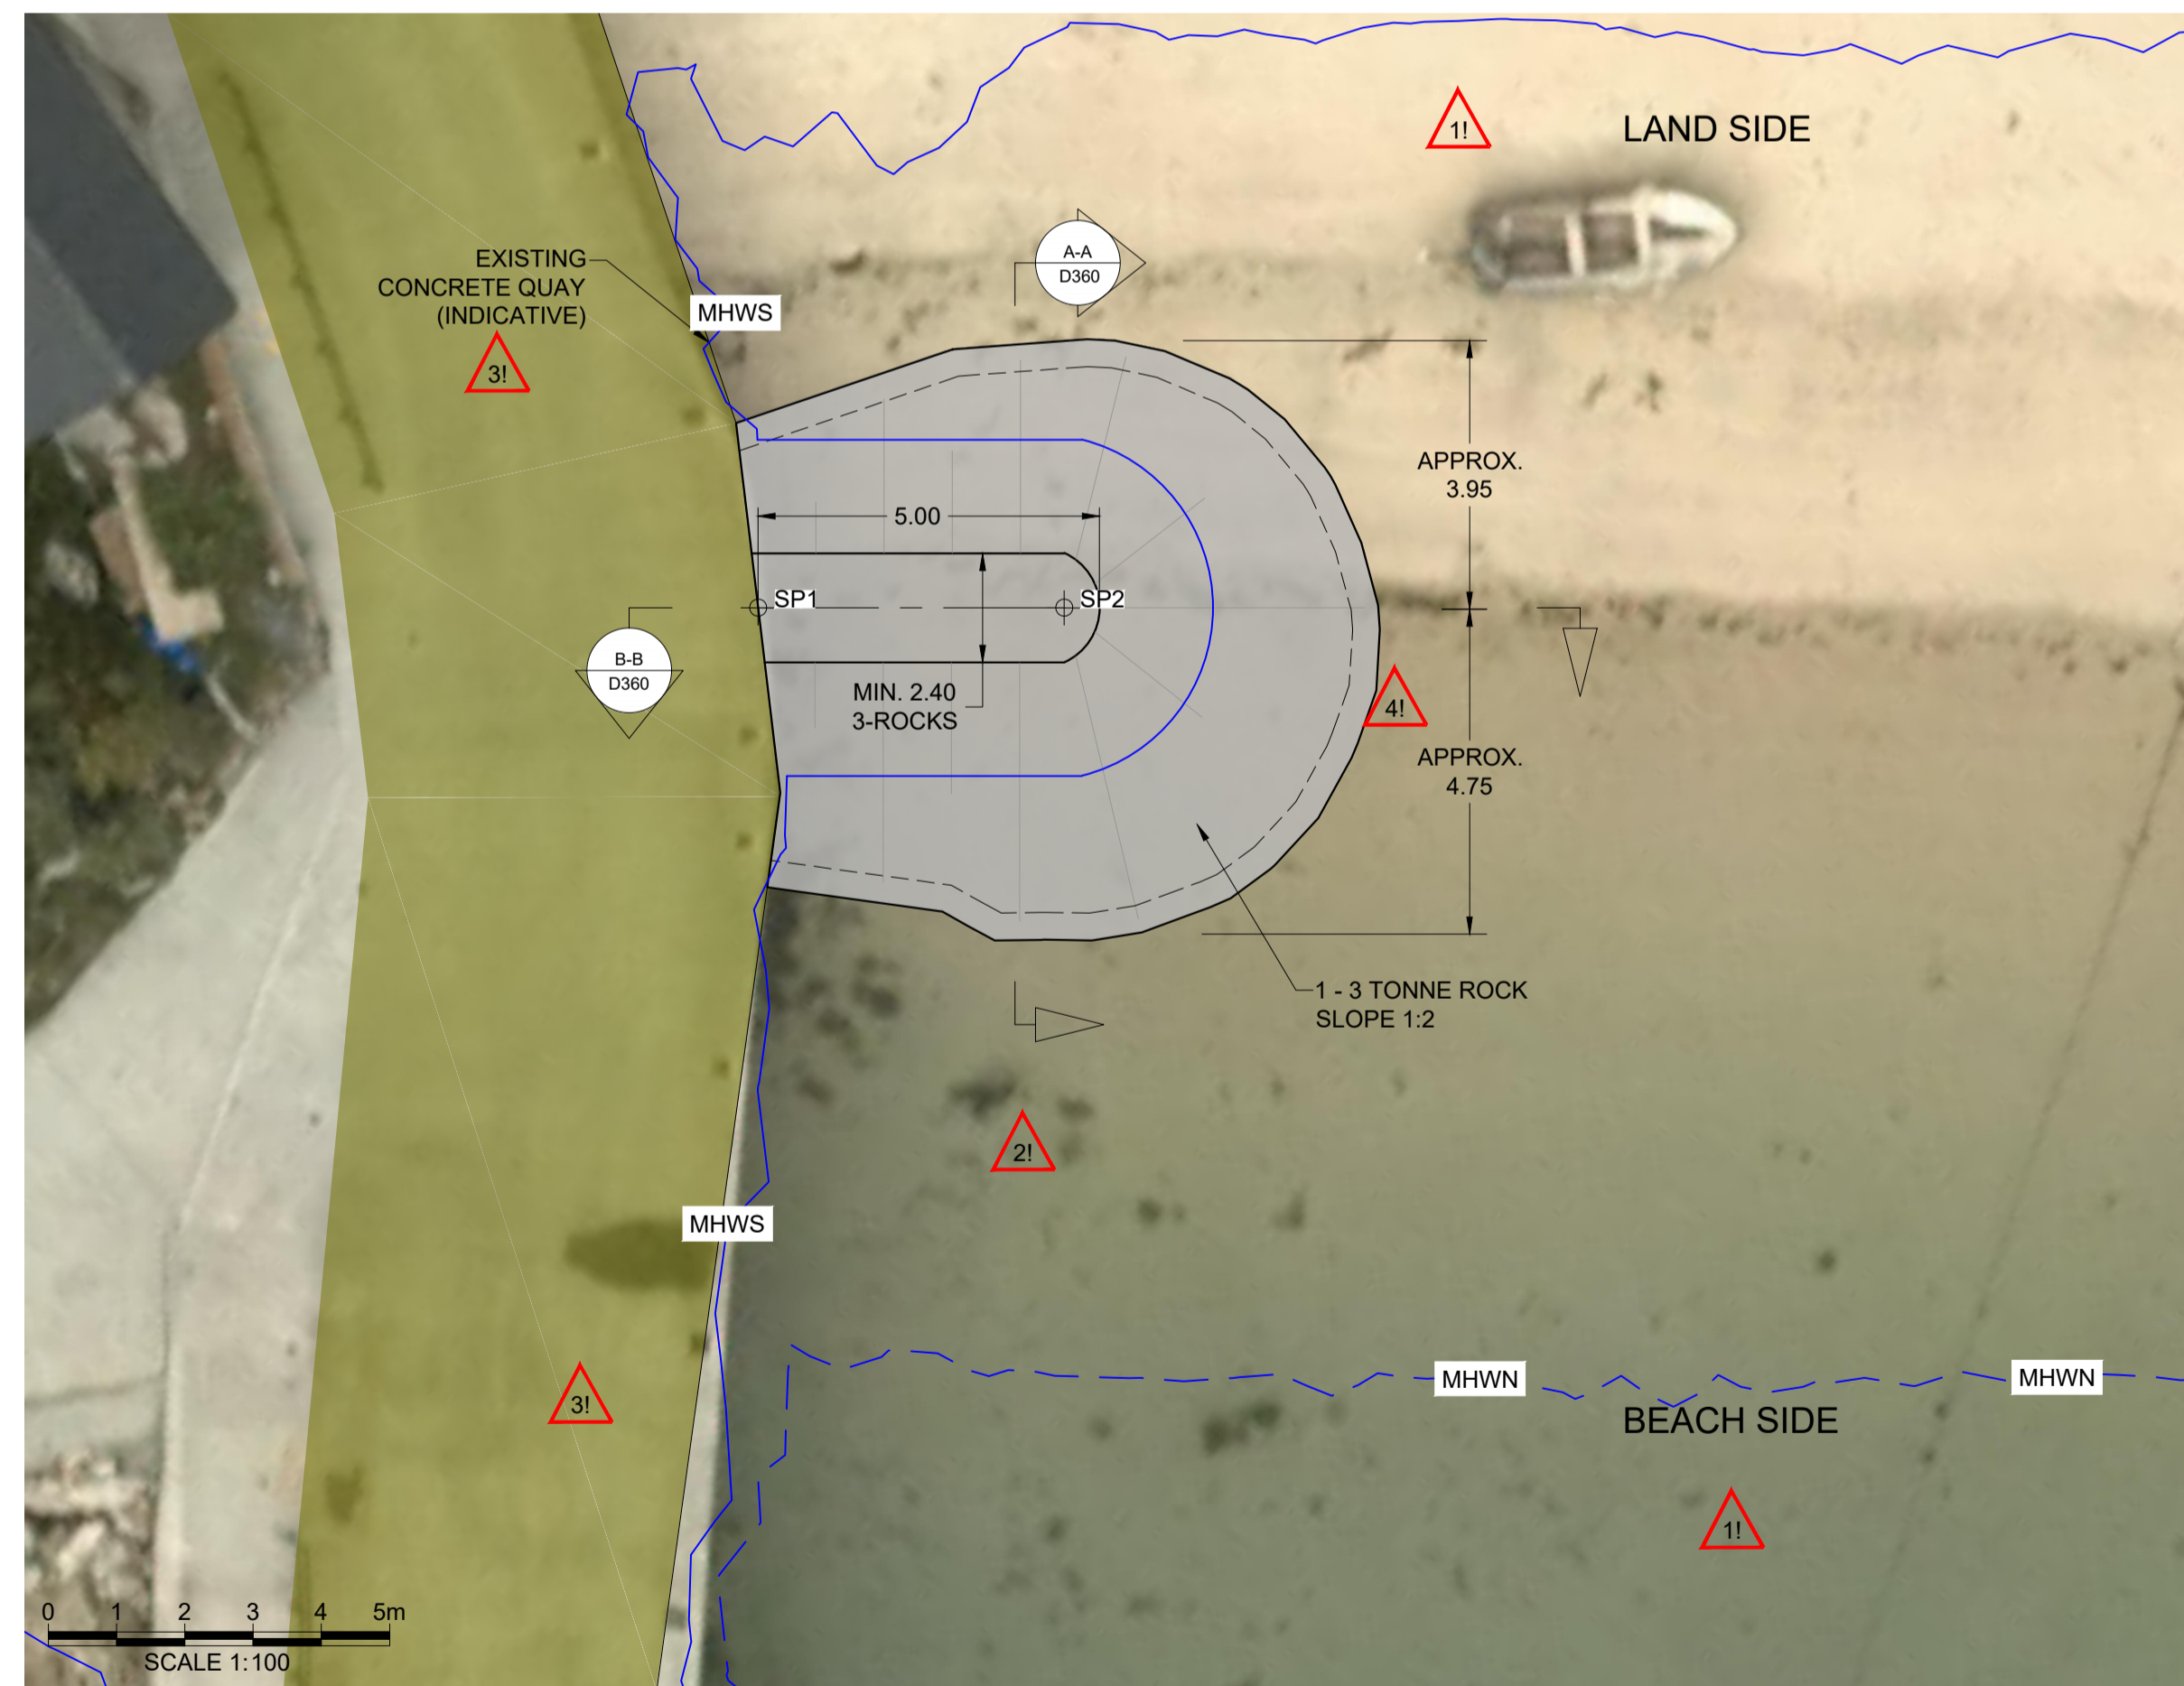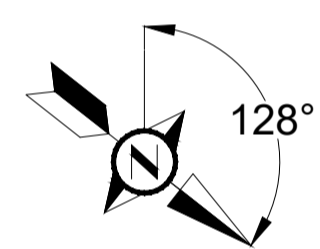

GROYNE LAYOUT
(SCALE 1:100)

I:\hrw\uk\local\projects\live\dkr6499-210-D115 [01]_General Arrangement-Bryher-8B-Quay.dwg WST 27/06/22