


HR Wallingford has prepared this document under the terms of the contract between them and their client, for the exclusive use of that client. HR Wallingford accepts no liability for any use of this document other than by their client and then only for the purposes for which it was prepared. No warranty is given for any third party data included in this document.

RECEIVED
By Lisa Walton at 11:52 am, Oct 31, 2022

- NOTES:**
1. ALL DIMENSIONS ARE IN METRES UNLESS STATED OTHERWISE.
 2. HORIZONTAL DATUM IS REFERENCED TO OSGB 1936 BRITISH NATIONAL GRID.
 3. VERTICAL DATUM IS IN METRES, ORDNANCE DATUM.
 4. SETTING OUT POINTS TO BE AGREED FOLLOWING DETAILED SURVEYS.
 5. ALL LEVELS TO BE CONFIRMED FOLLOWING ON SITE SURVEY.
 6. DEMOUNTABLE FLOOD BARRIER TO BE AS SUPPLIED BY FLOOD CONTROL INTERNATIONAL OR SIMILAR APPROVED.
 7. FOR GENERAL NOTES REFER TO DRAWING No. DKR6499-000-D102.
 8. FOR SITE 2/3B GENERAL ARRANGEMENT REFER TO DRAWING DKR6499/210/D111.
 9. FOR GENERAL FLOOD GATE DETAILS REFER TO DRAWING DKR6499/210/D322.
 10. FOR CONCRETE DETAILS REFER TO DRAWINGS DKR6499/210/D323 AND DKR6499/210/D324.
 11. LIFTING POINTS TO BE CUT AND FILLED WITH HIGH STRENGTH GROUT.
 12. EXPANSION JOINT WITH SILICONE SEALANT TO BE PROVIDED BETWEEN SLAB AND MASS CONCRETE BLOCKS.

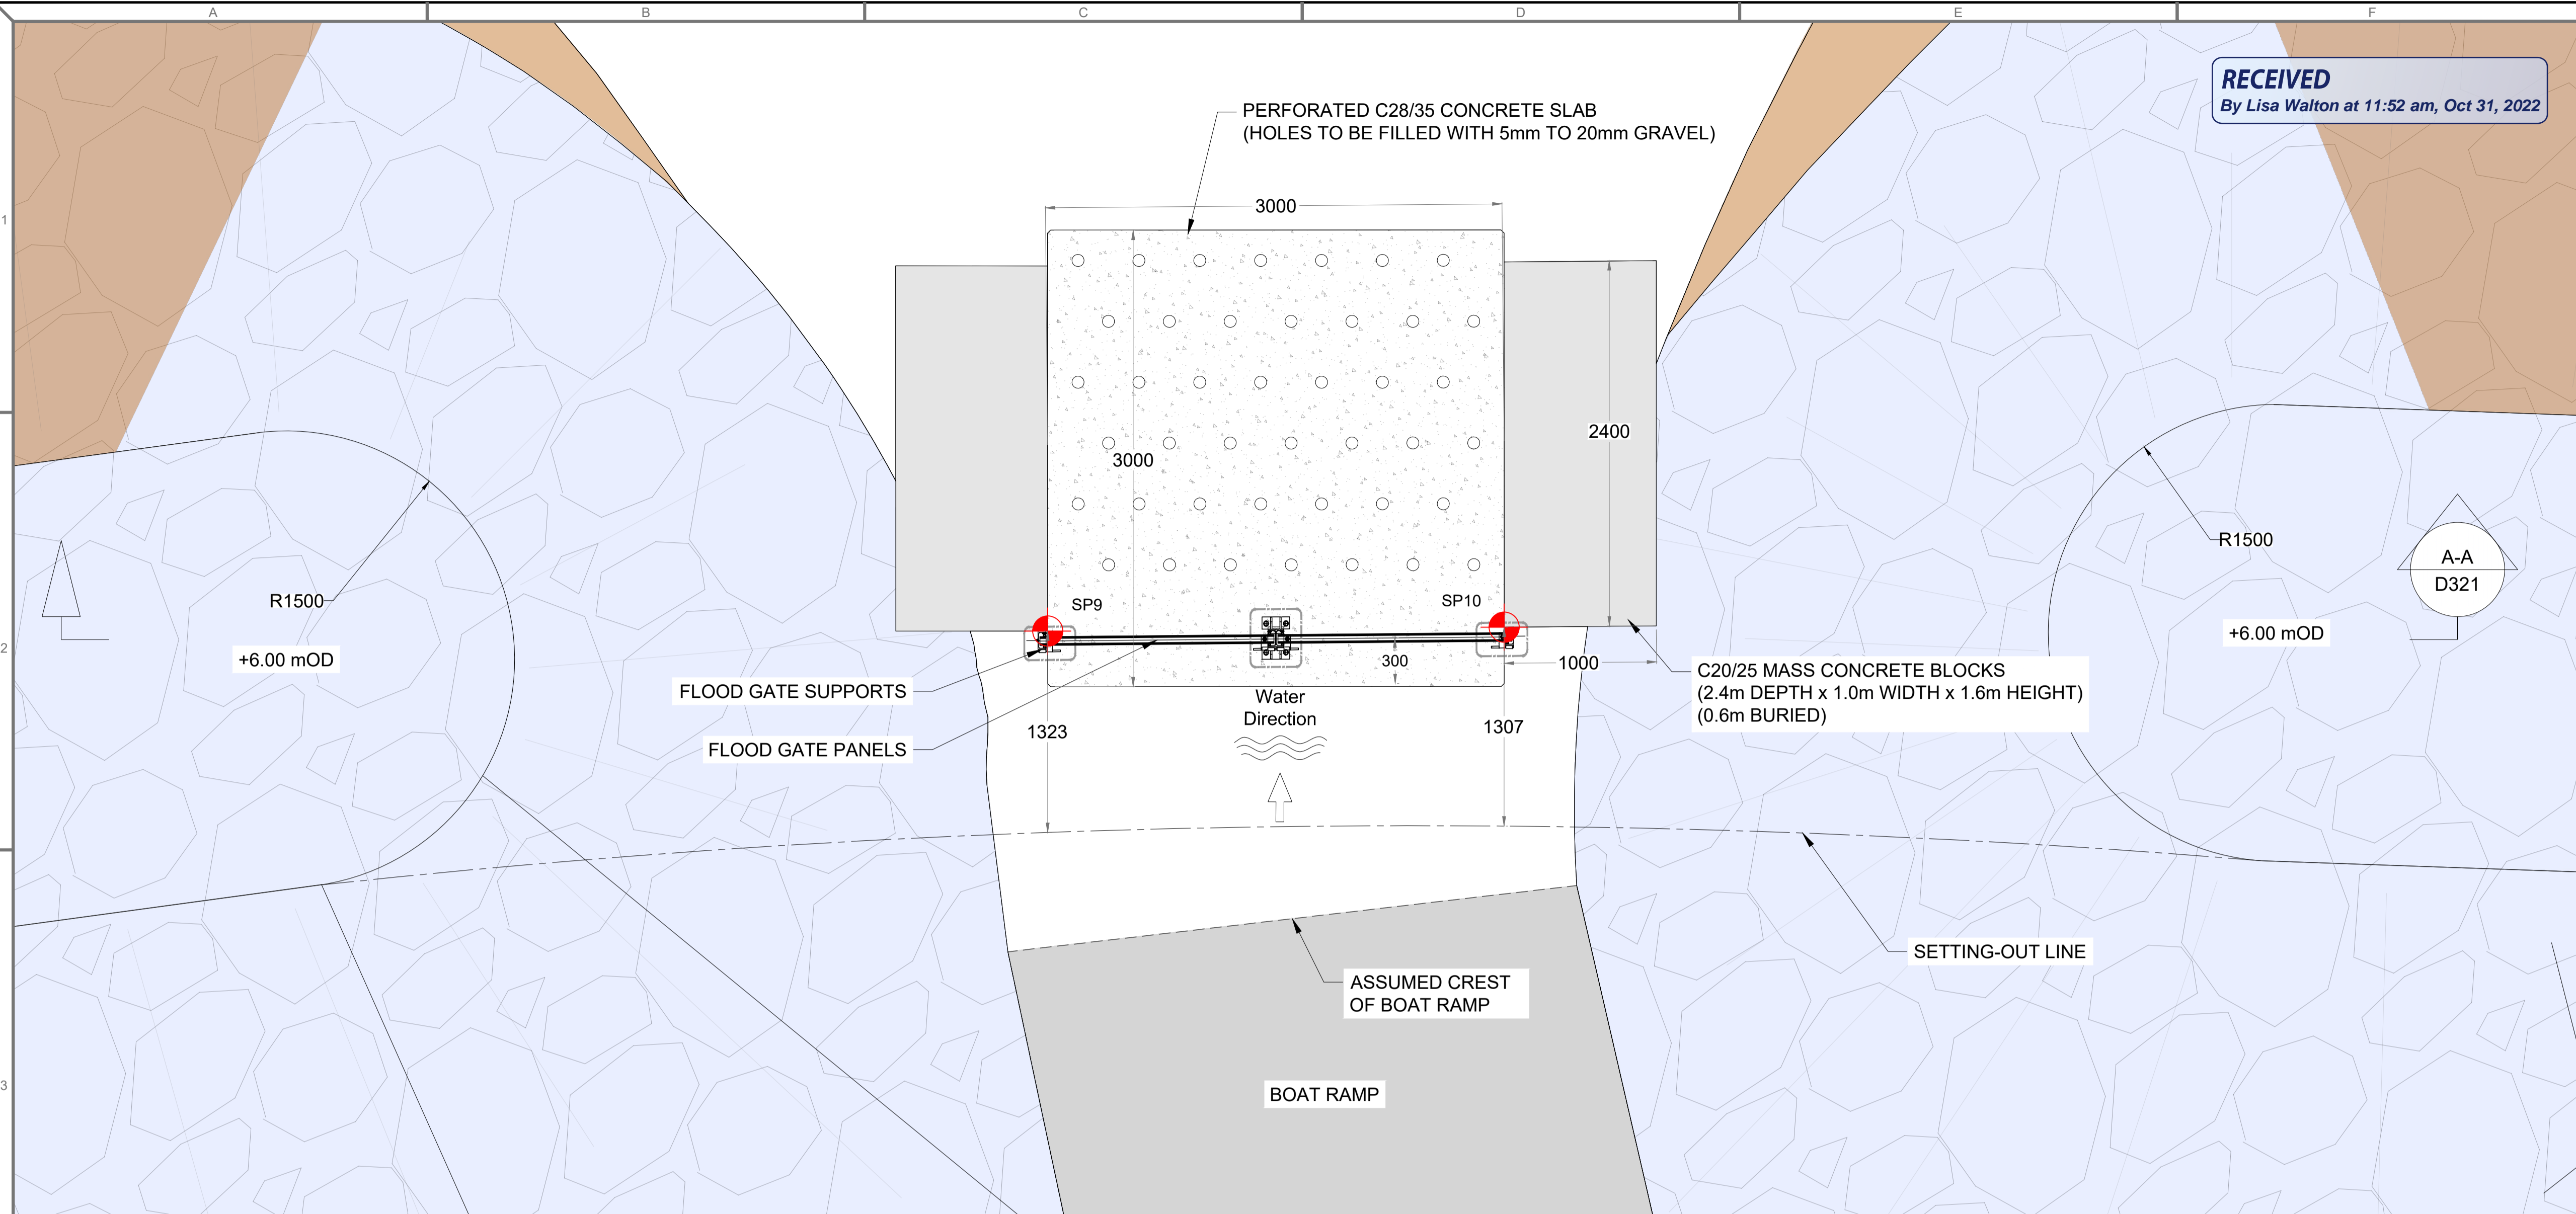

PLAN VIEW:DETAIL 1
SCALE: 1:25

SP	Easting	Northing	Elevation
SP9	87.5434	14.7080	4.750
SP10	87.5459	14.7061	4.750

TIDE LEVELS	
mOD	
HAT	+3.40m
MHWS	+2.77m
MHWN	+1.44m
MLWN	-0.87m
MLWS	-2.18m
LAT	-2.82m

01	ISSUED FOR REVIEW	PGU	MGO	AGC	05 AUG 22
REV	DRAWING STATUS	DRN	APPR	AUTH	DATE

CLIENT:
THE COUNCIL OF THE ISLES OF SCILLY

MARINE CONSULTANT:
HR Wallingford
Howbery Park, Wallingford
Oxfordshire OX10 8BA
United Kingdom
Tel: +44(0)1491 835381
Fax: +44(0)1491 832233
www.hrwallingford.com

PROJECT:
**ISLES OF SCILLY
DESIGN SERVICES FOR OFF ISLANDS
COASTAL EROSION DEFENCE AND
DUNE MANAGEMENT**


DRAWING TITLE:
**BRYHER 2/3B
GREAT PORTH NORTH
DEMOUNTABLE FLOOD BARRIER
GENERAL ARRANGEMENT**

SCALE:
AS SHOWN

DRAWING No:
DKR6499-210-D321

SHEET SIZE:
A1

REV:
01

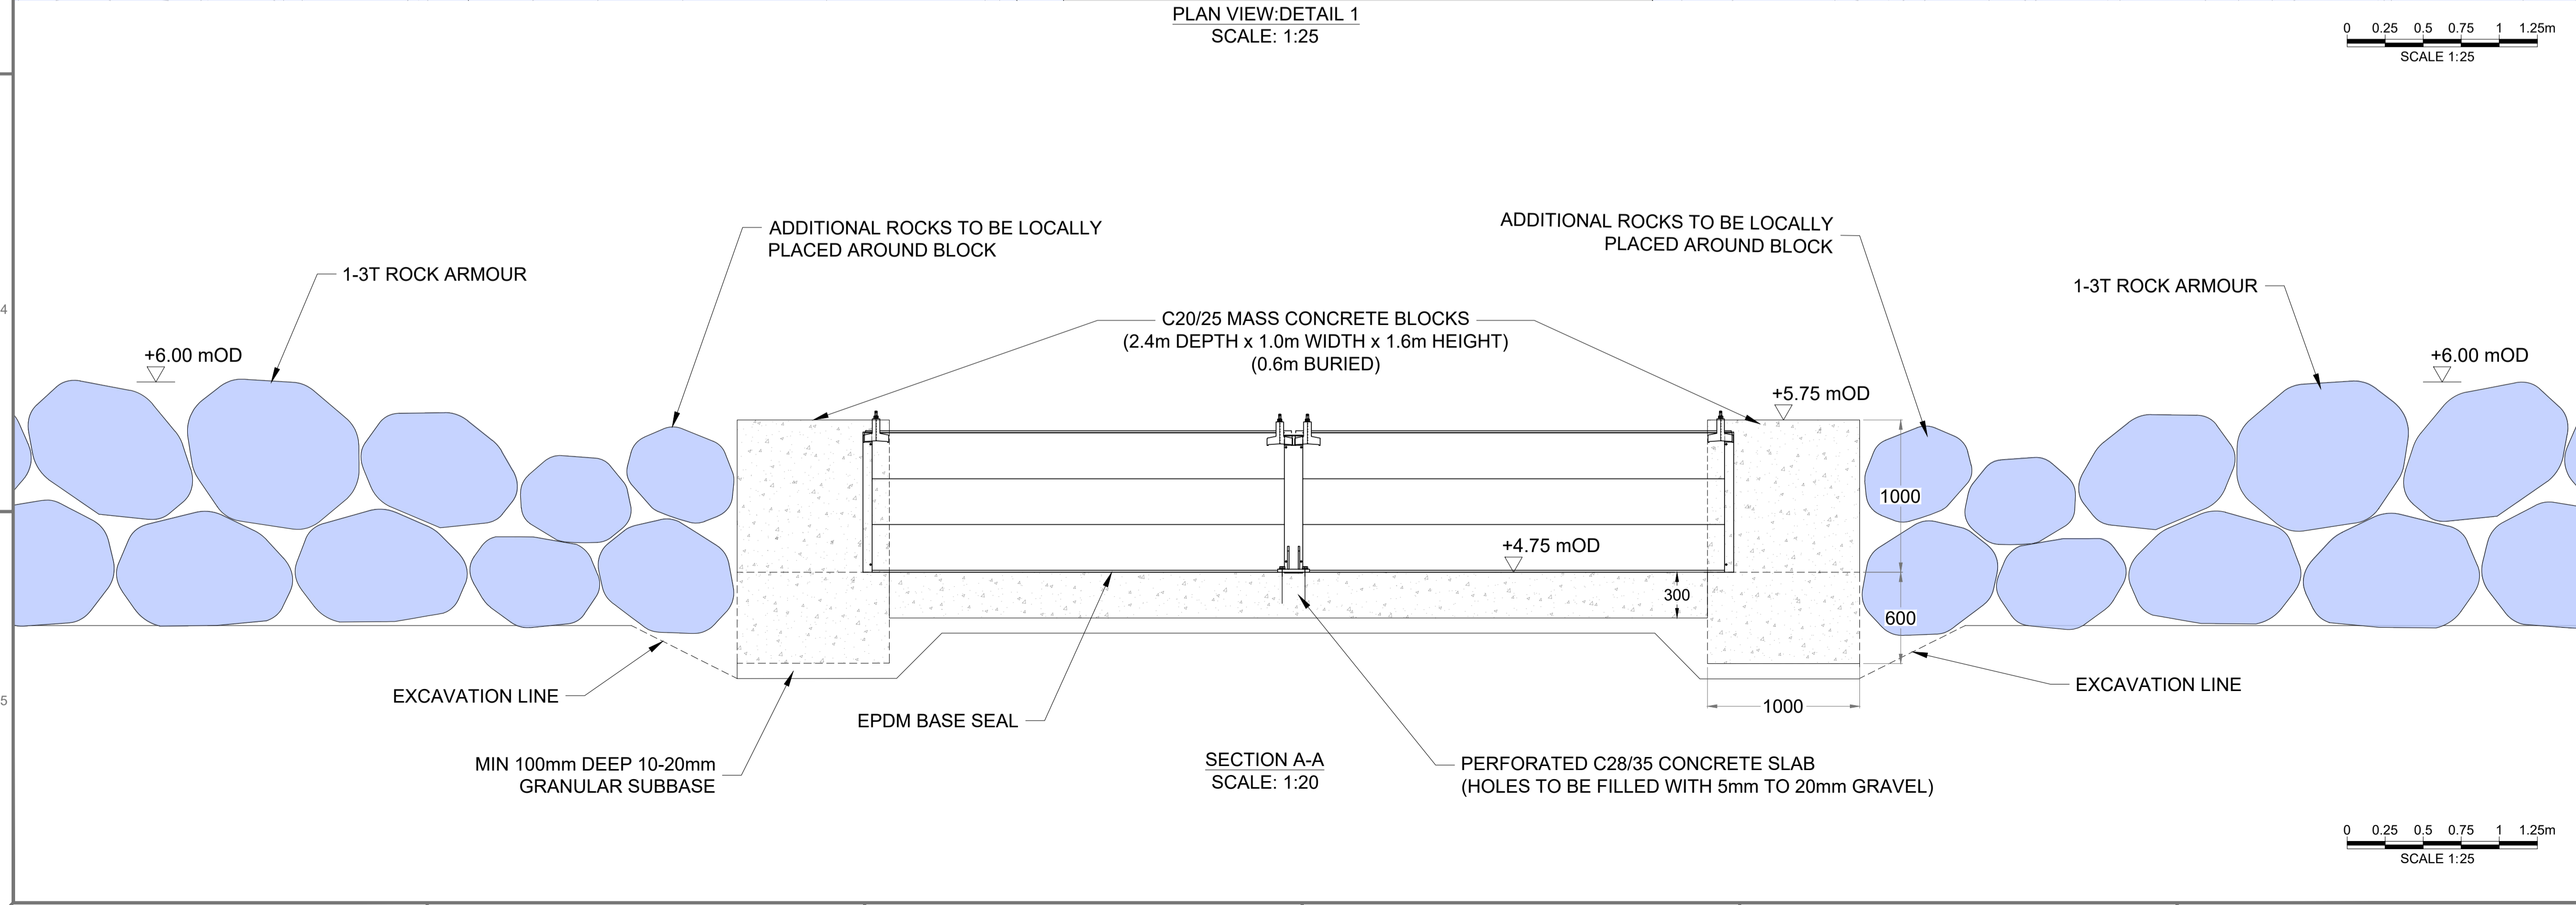

SECTION A-A
SCALE: 1:20

SCALE: 1:25

I:\hr-wuk-local\projects\isles\dkr6499\5\deliverables\drawings\Current\Drawings\DKR6499-210-D321_Great Porth North Flood Barrier Concrete Details_01.dwg
PGU
05/08/22