



Notes:
 Drawings are based on survey data and may not accurately represent what is physically present.
 Do not scale from this drawing. All dimensions are to be verified on site before proceeding with the work.
 All dimensions are in millimeters unless noted otherwise.
 Purcell shall be notified in writing of any discrepancies.

RECEIVED
 By Liv Rickman at 11:44 am, Jul 11, 2023

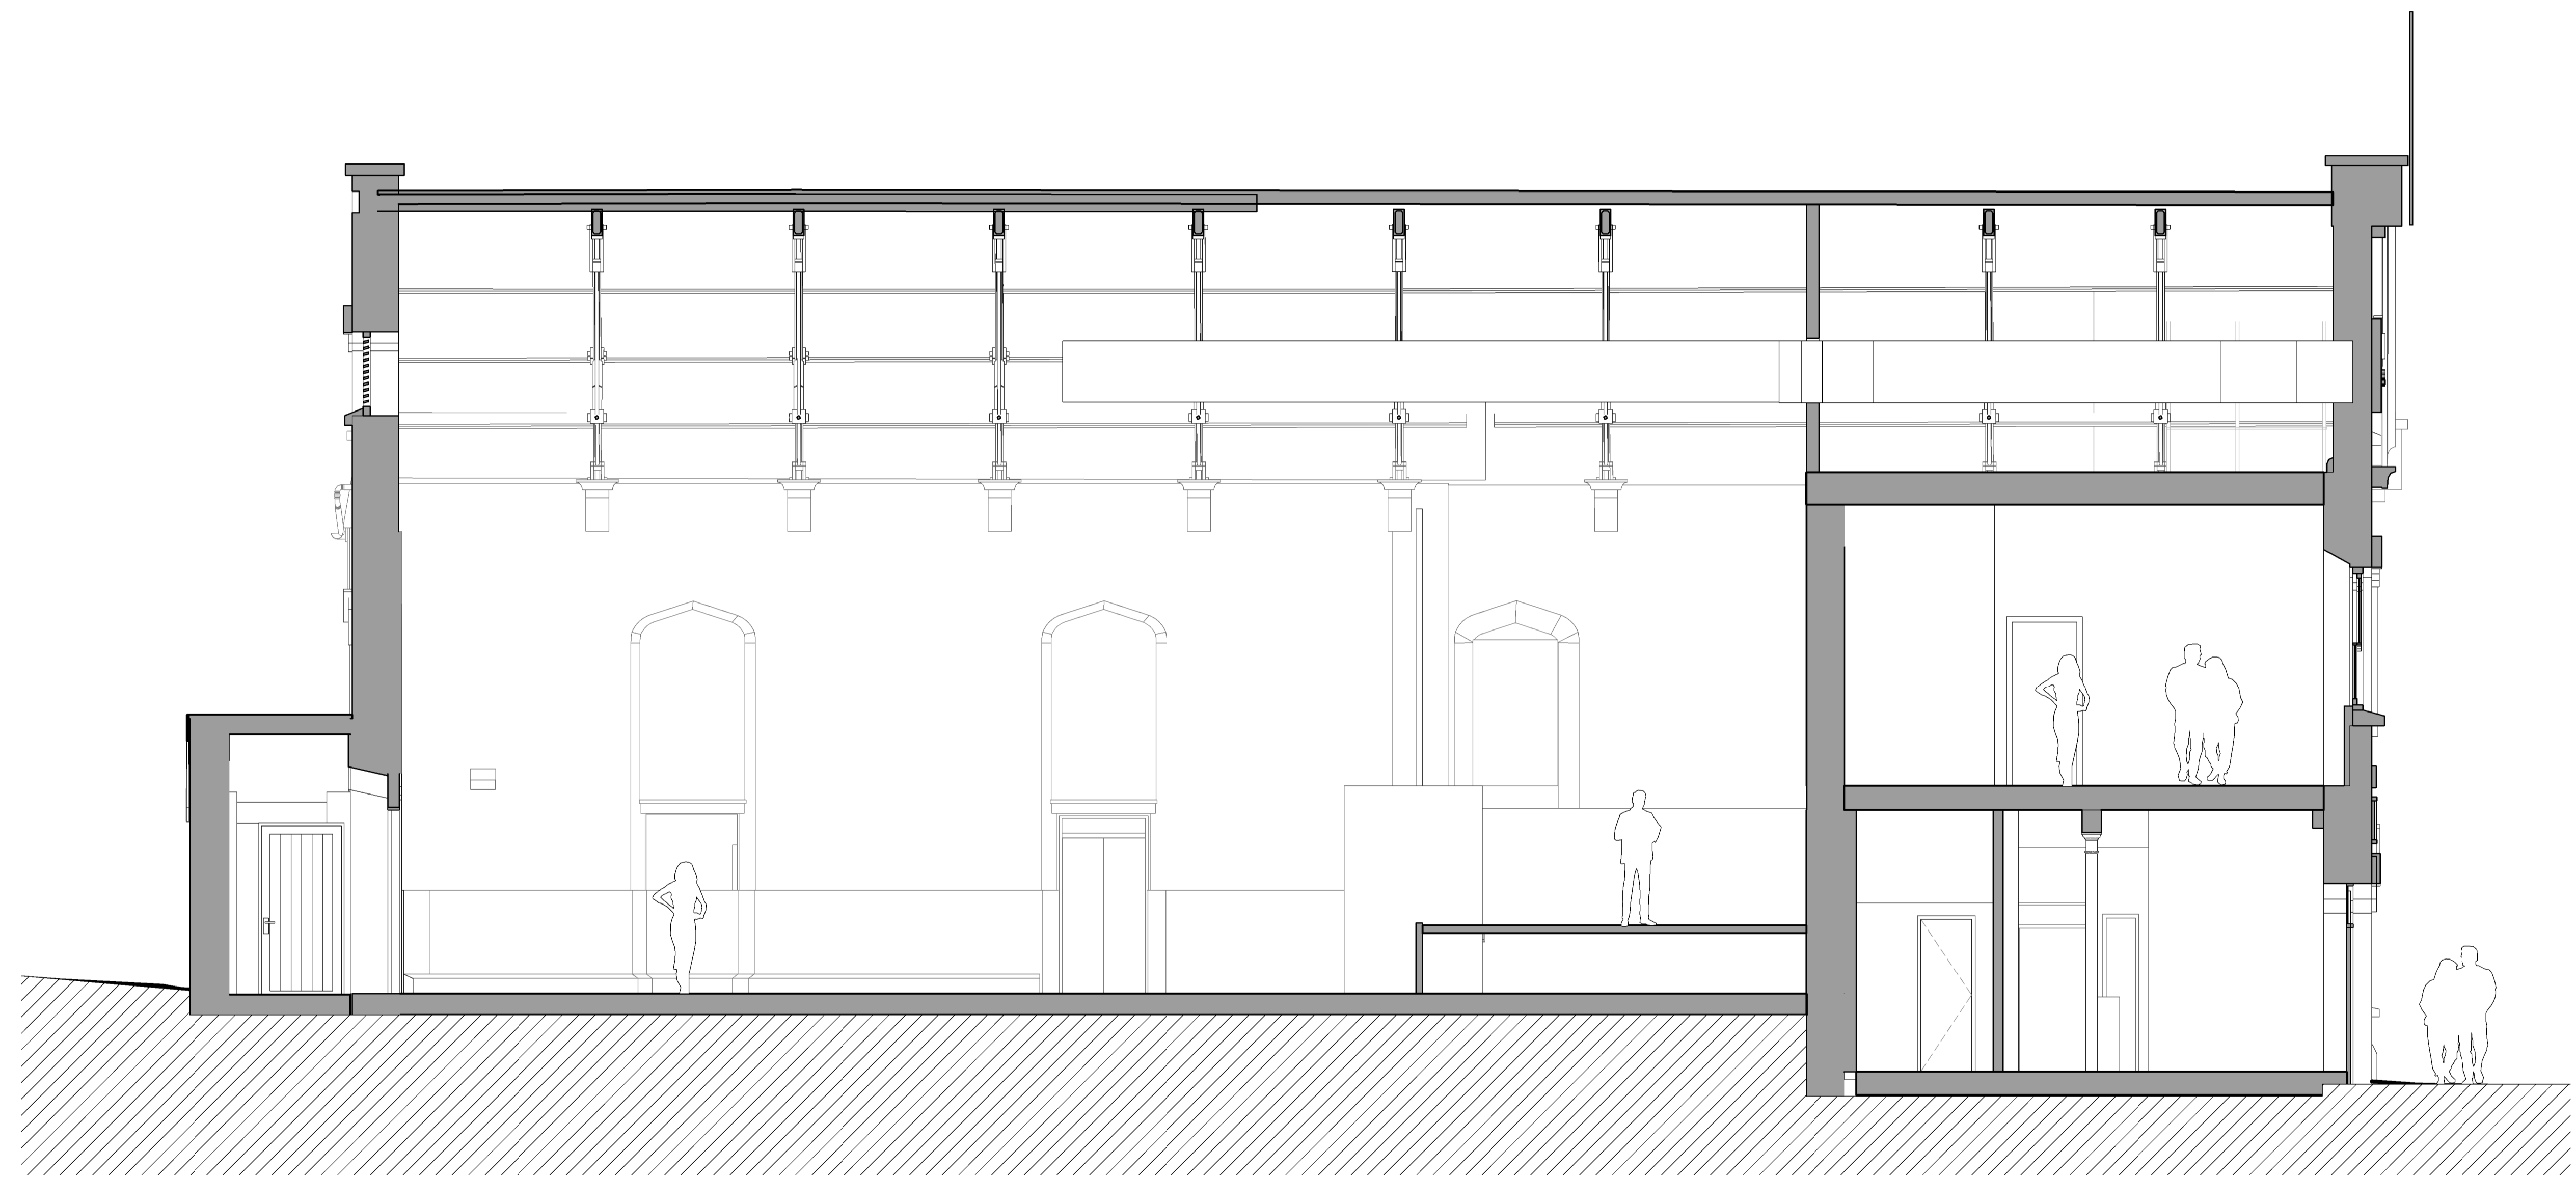

1 Existing Section B-B
 1 : 50

PI	07/07/23	Drawings issued to planning authority
REV	DATE	DESCRIPTION

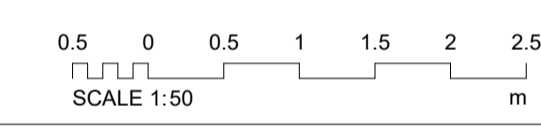

CLIENT
 Council of the Isles of Scilly

PROJECT
 Isles of Scilly Cultural Centre and Museum
 241601



TITLE
 Planning - Section B-B - Existing

SIZE	SCALE	LAST REVISED	DRAWN	CHECKED
A1L	1 : 50		GC	NP

REV
PI PLANNING

DRAWING NUMBER
IOS-PUR-01-XX-DR-A-0121