


**RECEIVED**


By Liv Rickman at 12:33 pm, Jul 11, 2023

**1 NE Elevation - Colour Illustration**  
1 : 50

**Notes:**  
Drawings are based on survey data and may not accurately represent what is physically present.  
  
Do not scale from this drawing. All dimensions are to be verified on site before proceeding with the work.  
  
All dimensions are in millimeters unless noted otherwise.  
  
Purcell shall be notified in writing of any discrepancies.

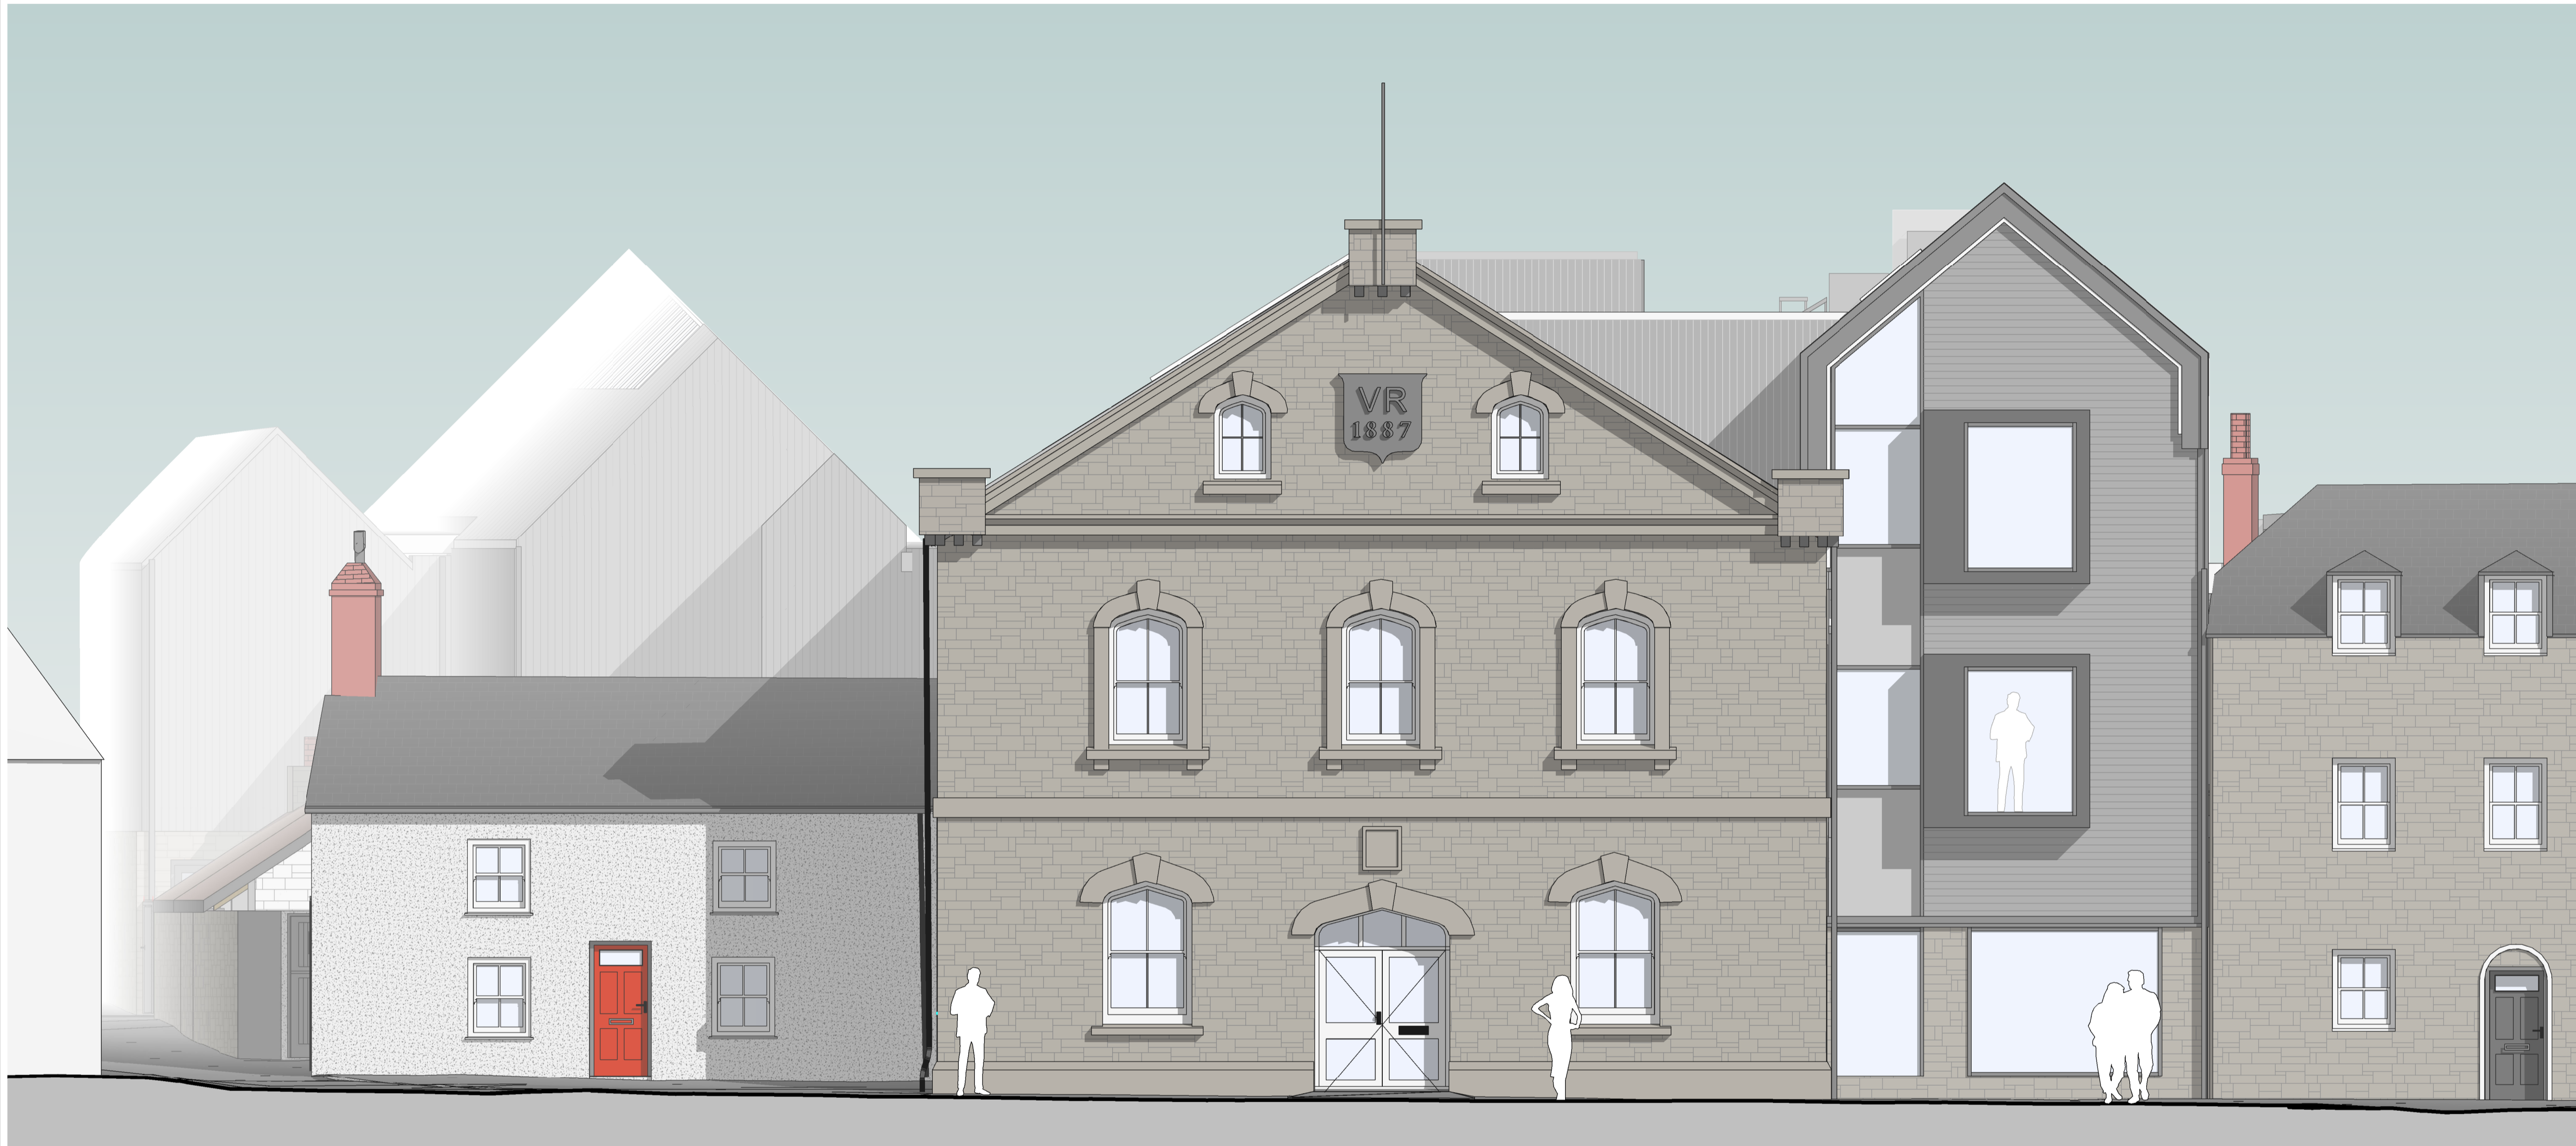


REV	DATE	DESCRIPTION
PI	07/07/23	Drawings issued to planning authority

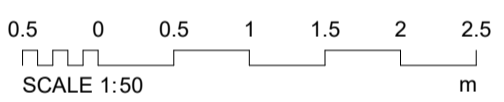

**CLIENT**  
Council of the Isles of Scilly

**PROJECT**  
Isles of Scilly Cultural Centre and Museum  
241601

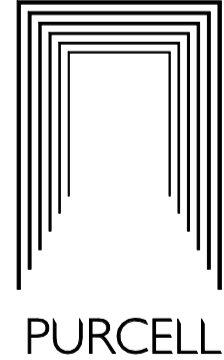

**TITLE**  
Planning - NE Elevation - Coloured Illustration

SIZE	SCALE	LAST REVISED	DRAWN	CHECKED
A1L	1 : 50		GC	NP

**REV**  
**PI** **PLANNING**

**DRAWING NUMBER**  
**IOS-PUR-01-ZZ-DR-A-0215**