



1 SE Elevation - Proposed
1 : 50

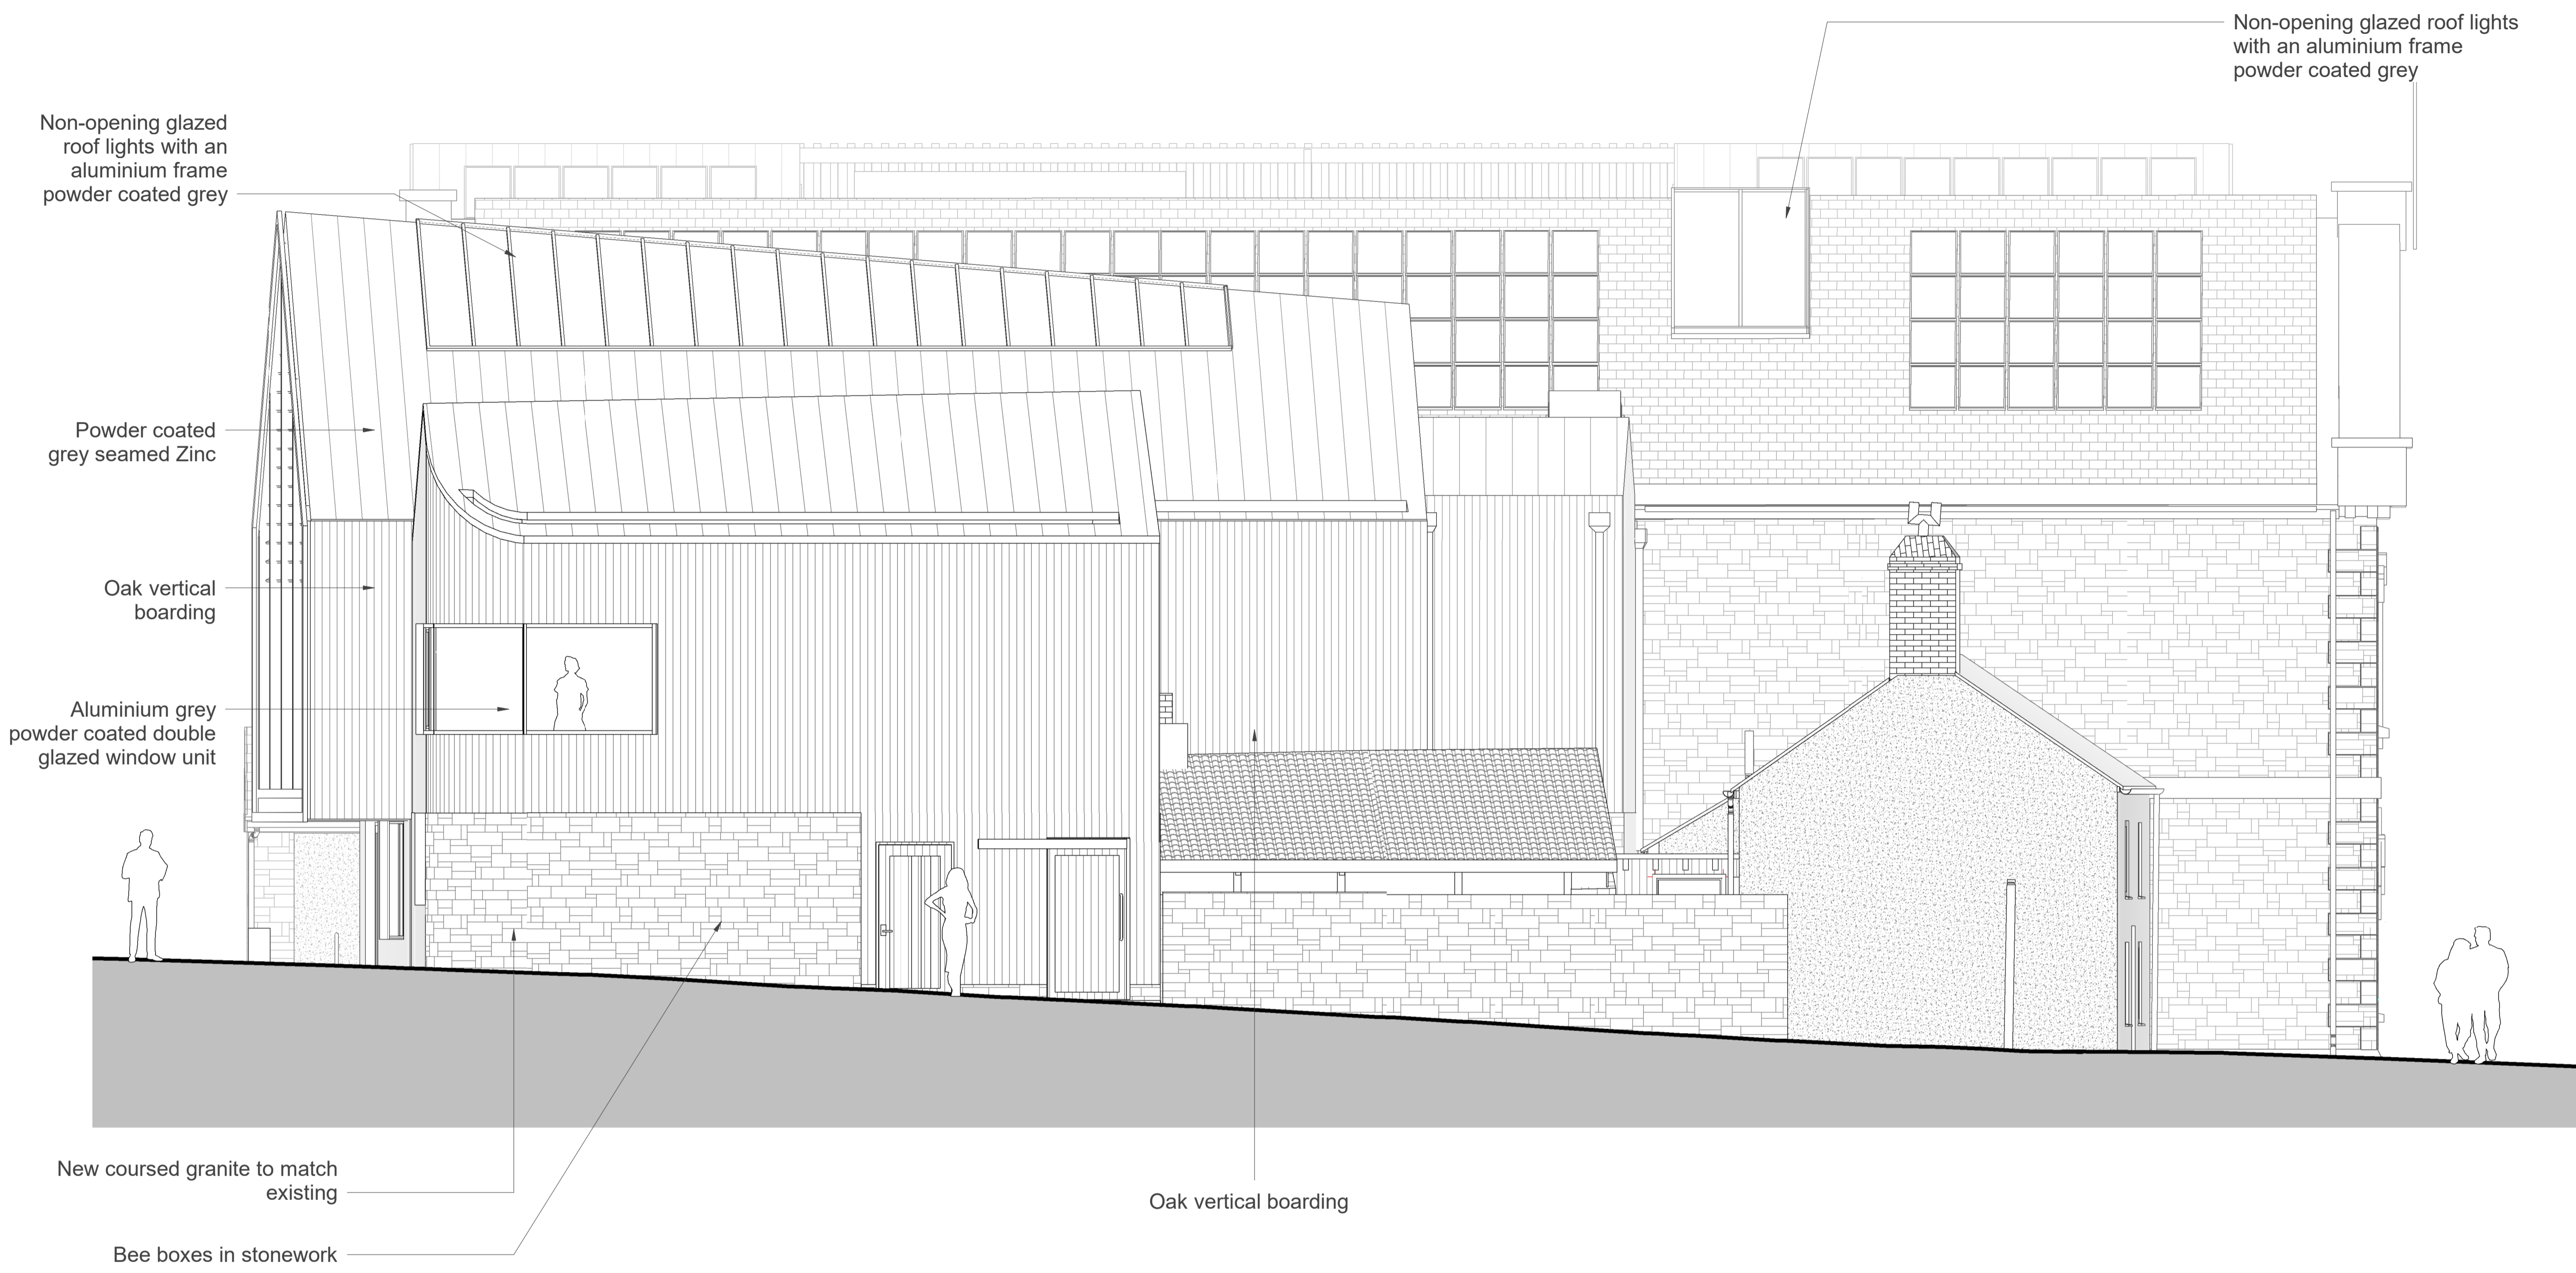

Notes:
 Drawings are based on survey data and may not accurately represent what is physically present.
 Do not scale from this drawing. All dimensions are to be verified on site before proceeding with the work.
 All dimensions are in millimeters unless noted otherwise.
 Purcell shall be notified in writing of any discrepancies.

| | | |
|-----|----------|--|
| P2 | 21/09/23 | Updated drawing issue for planning consent |
| P1 | 07/07/23 | Drawings issued to planning authority |
| REV | DATE | DESCRIPTION |

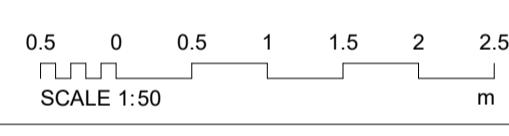

CLIENT
Council of the Isles of Scilly

PROJECT
Isles of Scilly Cultural Centre and Museum
241601



TITLE
Planning - SE Elevation - Proposed

| | | | | |
|-------------------------|------------------------------|--------------|-------|---------|
| SIZE | SCALE | LAST REVISED | DRAWN | CHECKED |
| A1L | 1 : 50 | | GC | NP |
| REV | SUITABILITY/REASON FOR ISSUE | | | |
| P2 | PLANNING | | | |
| DRAWING NUMBER | | | | |
| IOS-PUR-01-ZZ-DR-A-0211 | | | | |

RECEIVED
 By Liv Rickman at 3:38 pm, Sep 25, 2023