


**1 SE Elevation - Proposed**  
1 : 50

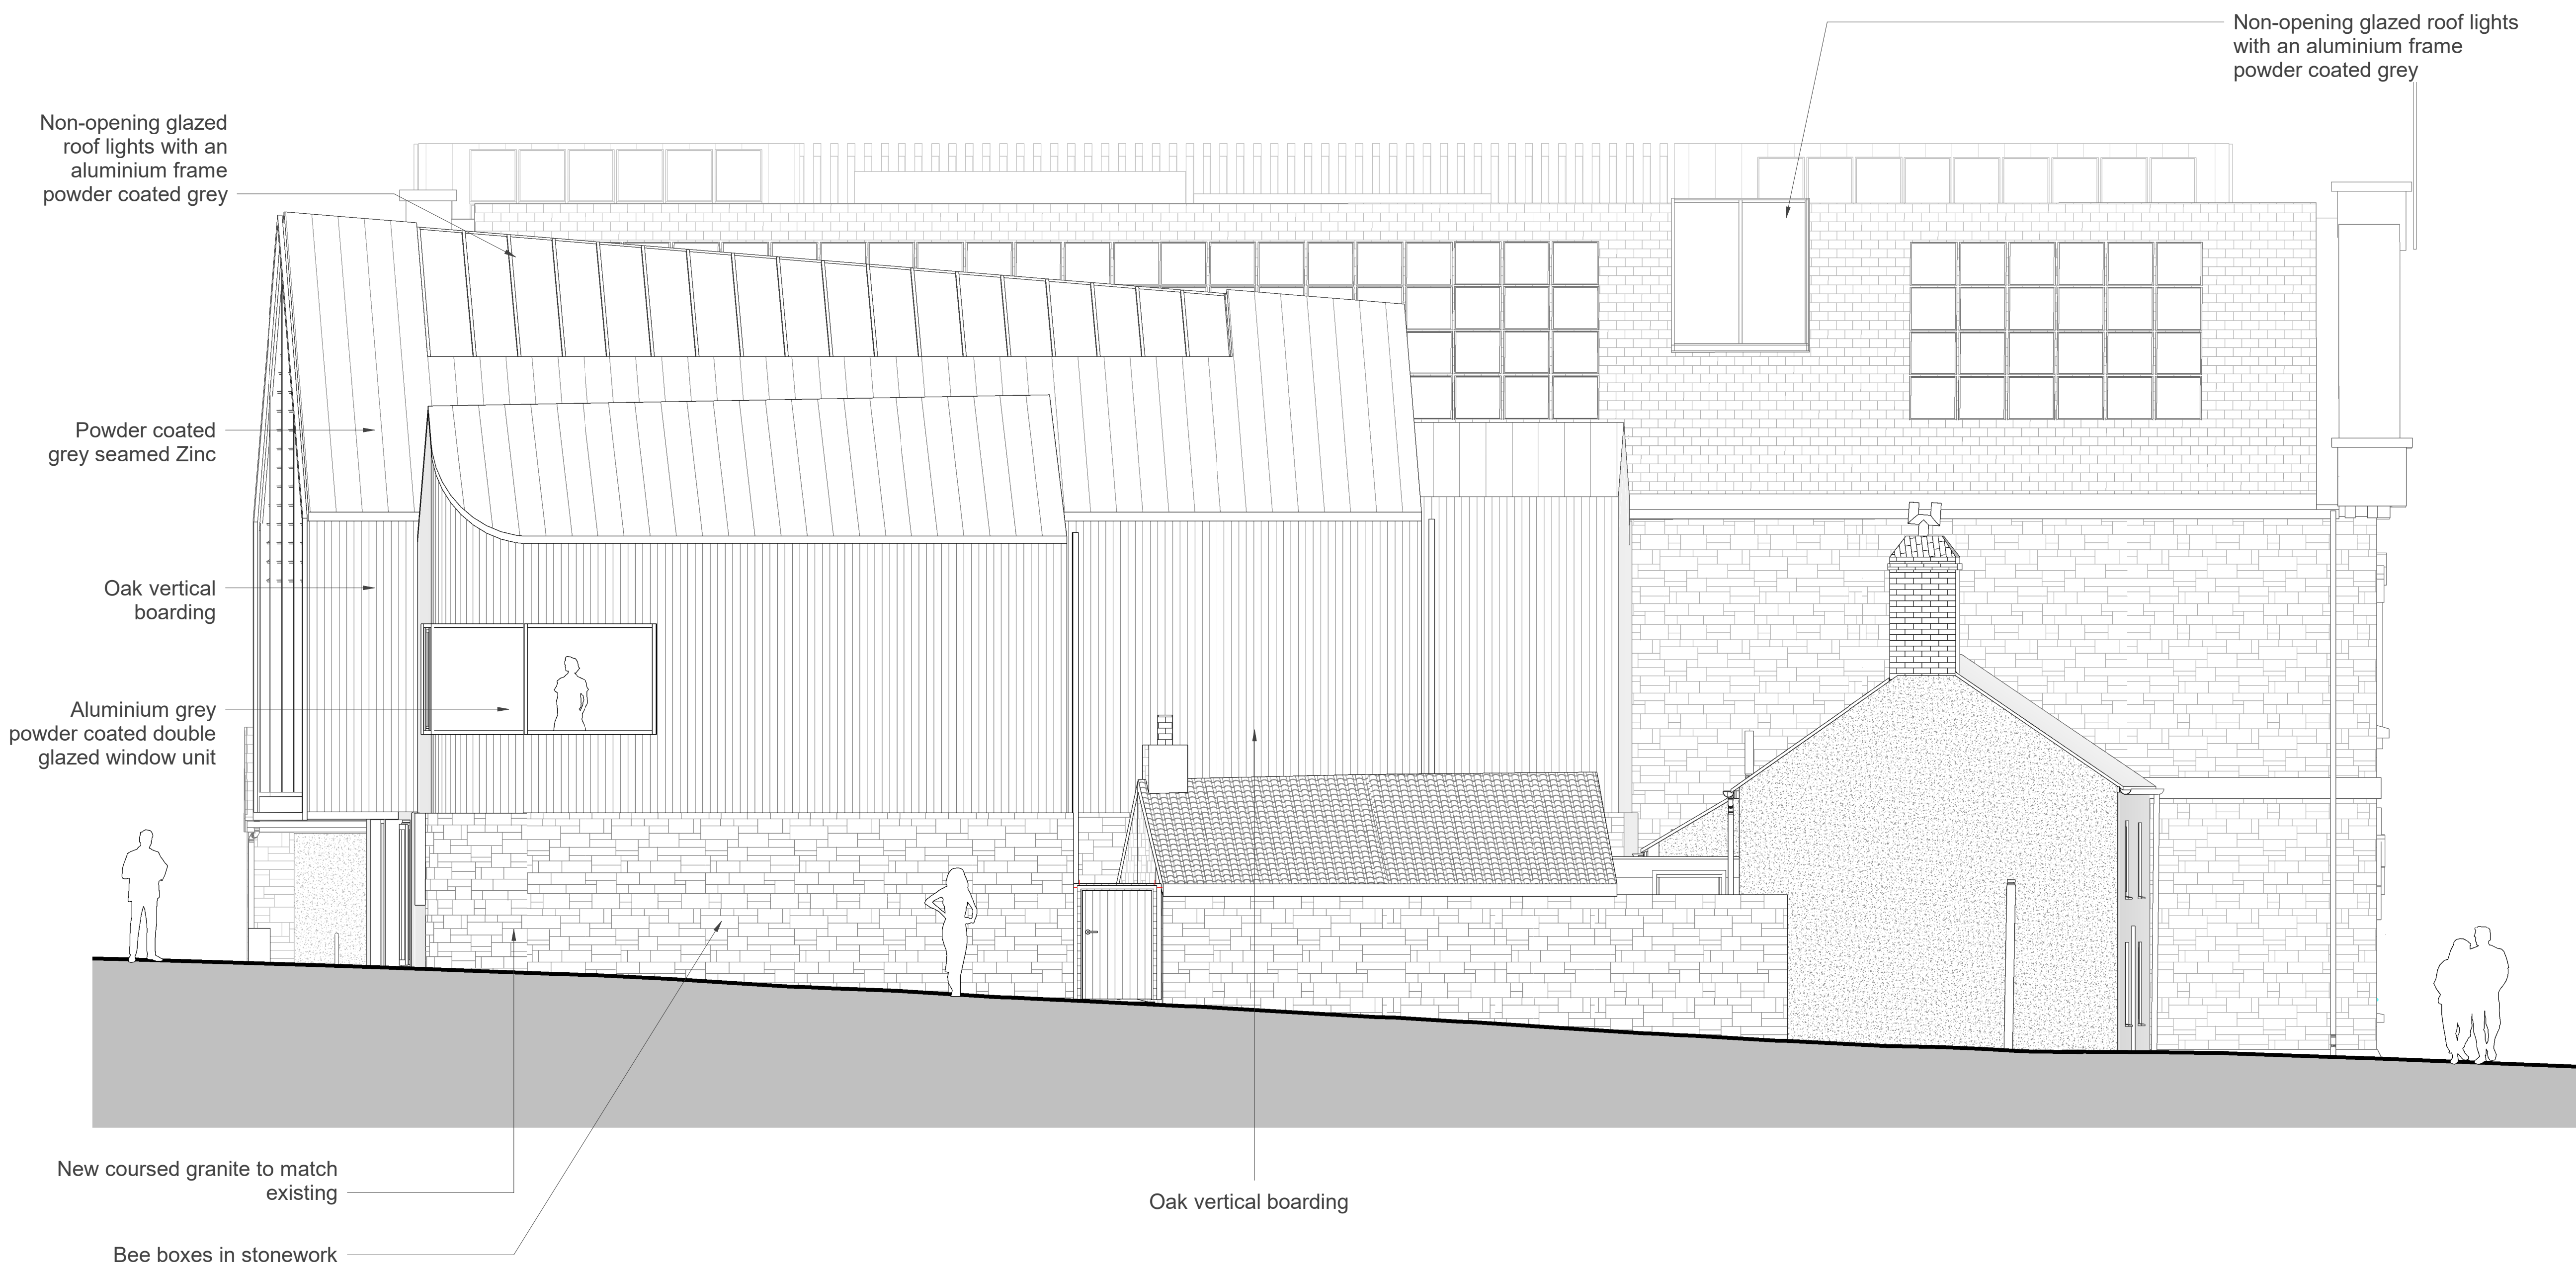

Non-opening glazed roof lights with an aluminium frame powder coated grey

Non-opening glazed roof lights with an aluminium frame powder coated grey

Powder coated grey seamed Zinc

Oak vertical boarding

Aluminium grey powder coated double glazed window unit

Oak vertical boarding


New coursed granite to match existing

Bee boxes in stonework

**Notes:**  
Drawings are based on survey data and may not accurately represent what is physically present.  
  
Do not scale from this drawing. All dimensions are to be verified on site before proceeding with the work.  
  
All dimensions are in millimeters unless noted otherwise.  
  
Purcell shall be notified in writing of any discrepancies.

**RECEIVED**  
By Liv Rickman at 12:11 pm, Jul 11, 2023

PI	07/07/23	Drawings issued to planning authority
REV	DATE	DESCRIPTION

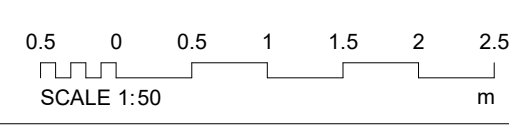

**CLIENT**  
Council of the Isles of Scilly

**PROJECT**  
Isles of Scilly Cultural Centre and Museum  
241601



**TITLE**  
Planning - SE Elevation - Proposed

SIZE	SCALE	LAST REVISED	DRAWN	CHECKED
A1L	1 : 50		GC	NP

REV **PI** SUITABILITY/REASON FOR ISSUE **PLANNING**

DRAWING NUMBER **IOS-PUR-01-ZZ-DR-A-0211**