



**Notes:**  
 Drawings are based on survey data and may not accurately represent what is physically present.  
 Do not scale from this drawing. All dimensions are to be verified on site before proceeding with the work.  
 All dimensions are in millimeters unless noted otherwise.  
 Purcell shall be notified in writing of any discrepancies.

**RECEIVED**  
 By Liv Rickman at 11:45 am, Jul 11, 2023

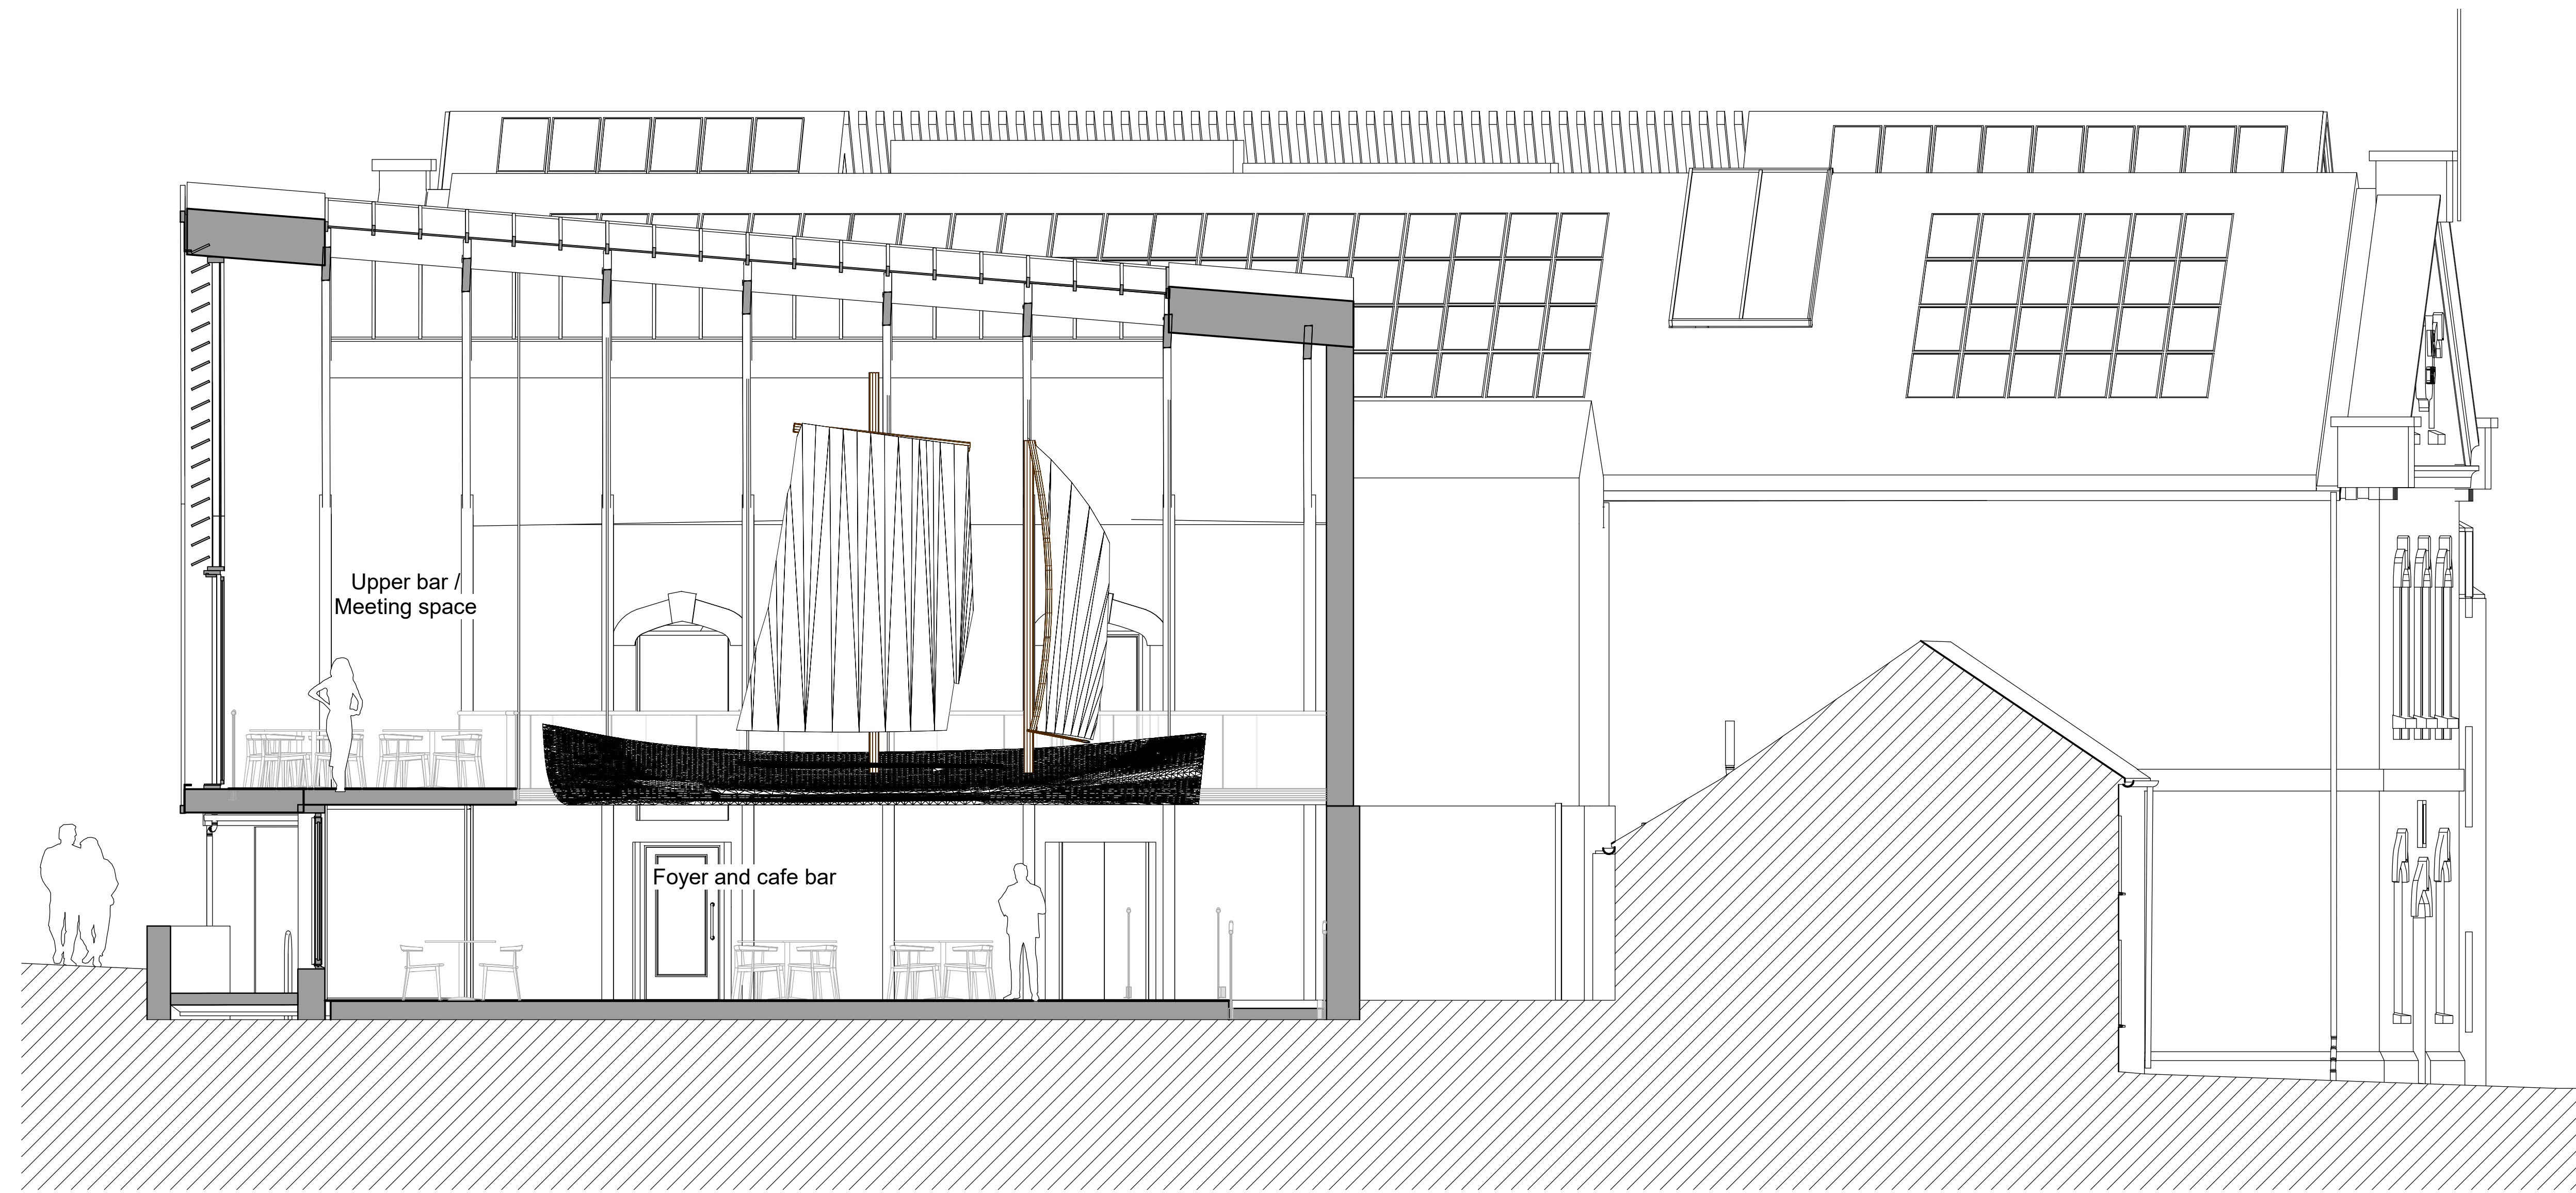

**1 Section B-B**  
 1 : 50

PI	07/07/23	Drawings issued to planning authority
REV	DATE	DESCRIPTION

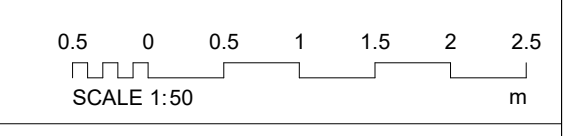

 **Funded by UK Government**  
 **CORNWALL COUNCIL**  
*one and all - oves kay oll*  
 **Heritage Fund**  
 Made possible with  
 **CORNWALL & ISLES OF SCILLY LOCAL ENTERPRISE PARTNERSHIP**  
 **Council of the ISLES OF SCILLY**  
 **LEVELLING UP**  
 **ARTS COUNCIL ENGLAND**  
 Supporting public funding by  
 **GOOD GROWTH**  
 CORNWALL & ISLES OF SCILLY SHARED PROSPERITY FUND

**CLIENT**  
 Council of the Isles of Scilly

**PROJECT**  
 Isles of Scilly Cultural Centre and Museum  
 241601

 **PURCELL**

**TITLE**  
 Planning - Section B-B - Proposed

SIZE	SCALE	LAST REVISED	DRAWN	CHECKED
A1L	1 : 50		GC	NP

**REV**  
**PI** **PLANNING**

**DRAWING NUMBER**  
**IOS-PUR-01-XX-DR-A-0221**