

RECEIVED

By Liv Rickman at 3:14 pm, Sep 25, 2023


Notes:

Drawings are based on survey data and may not accurately represent what is physically present.

Do not scale from this drawing. All dimensions are to be verified on site before proceeding with the work.


All dimensions are in millimeters unless noted otherwise.

Purcell shall be notified in writing of any discrepancies.

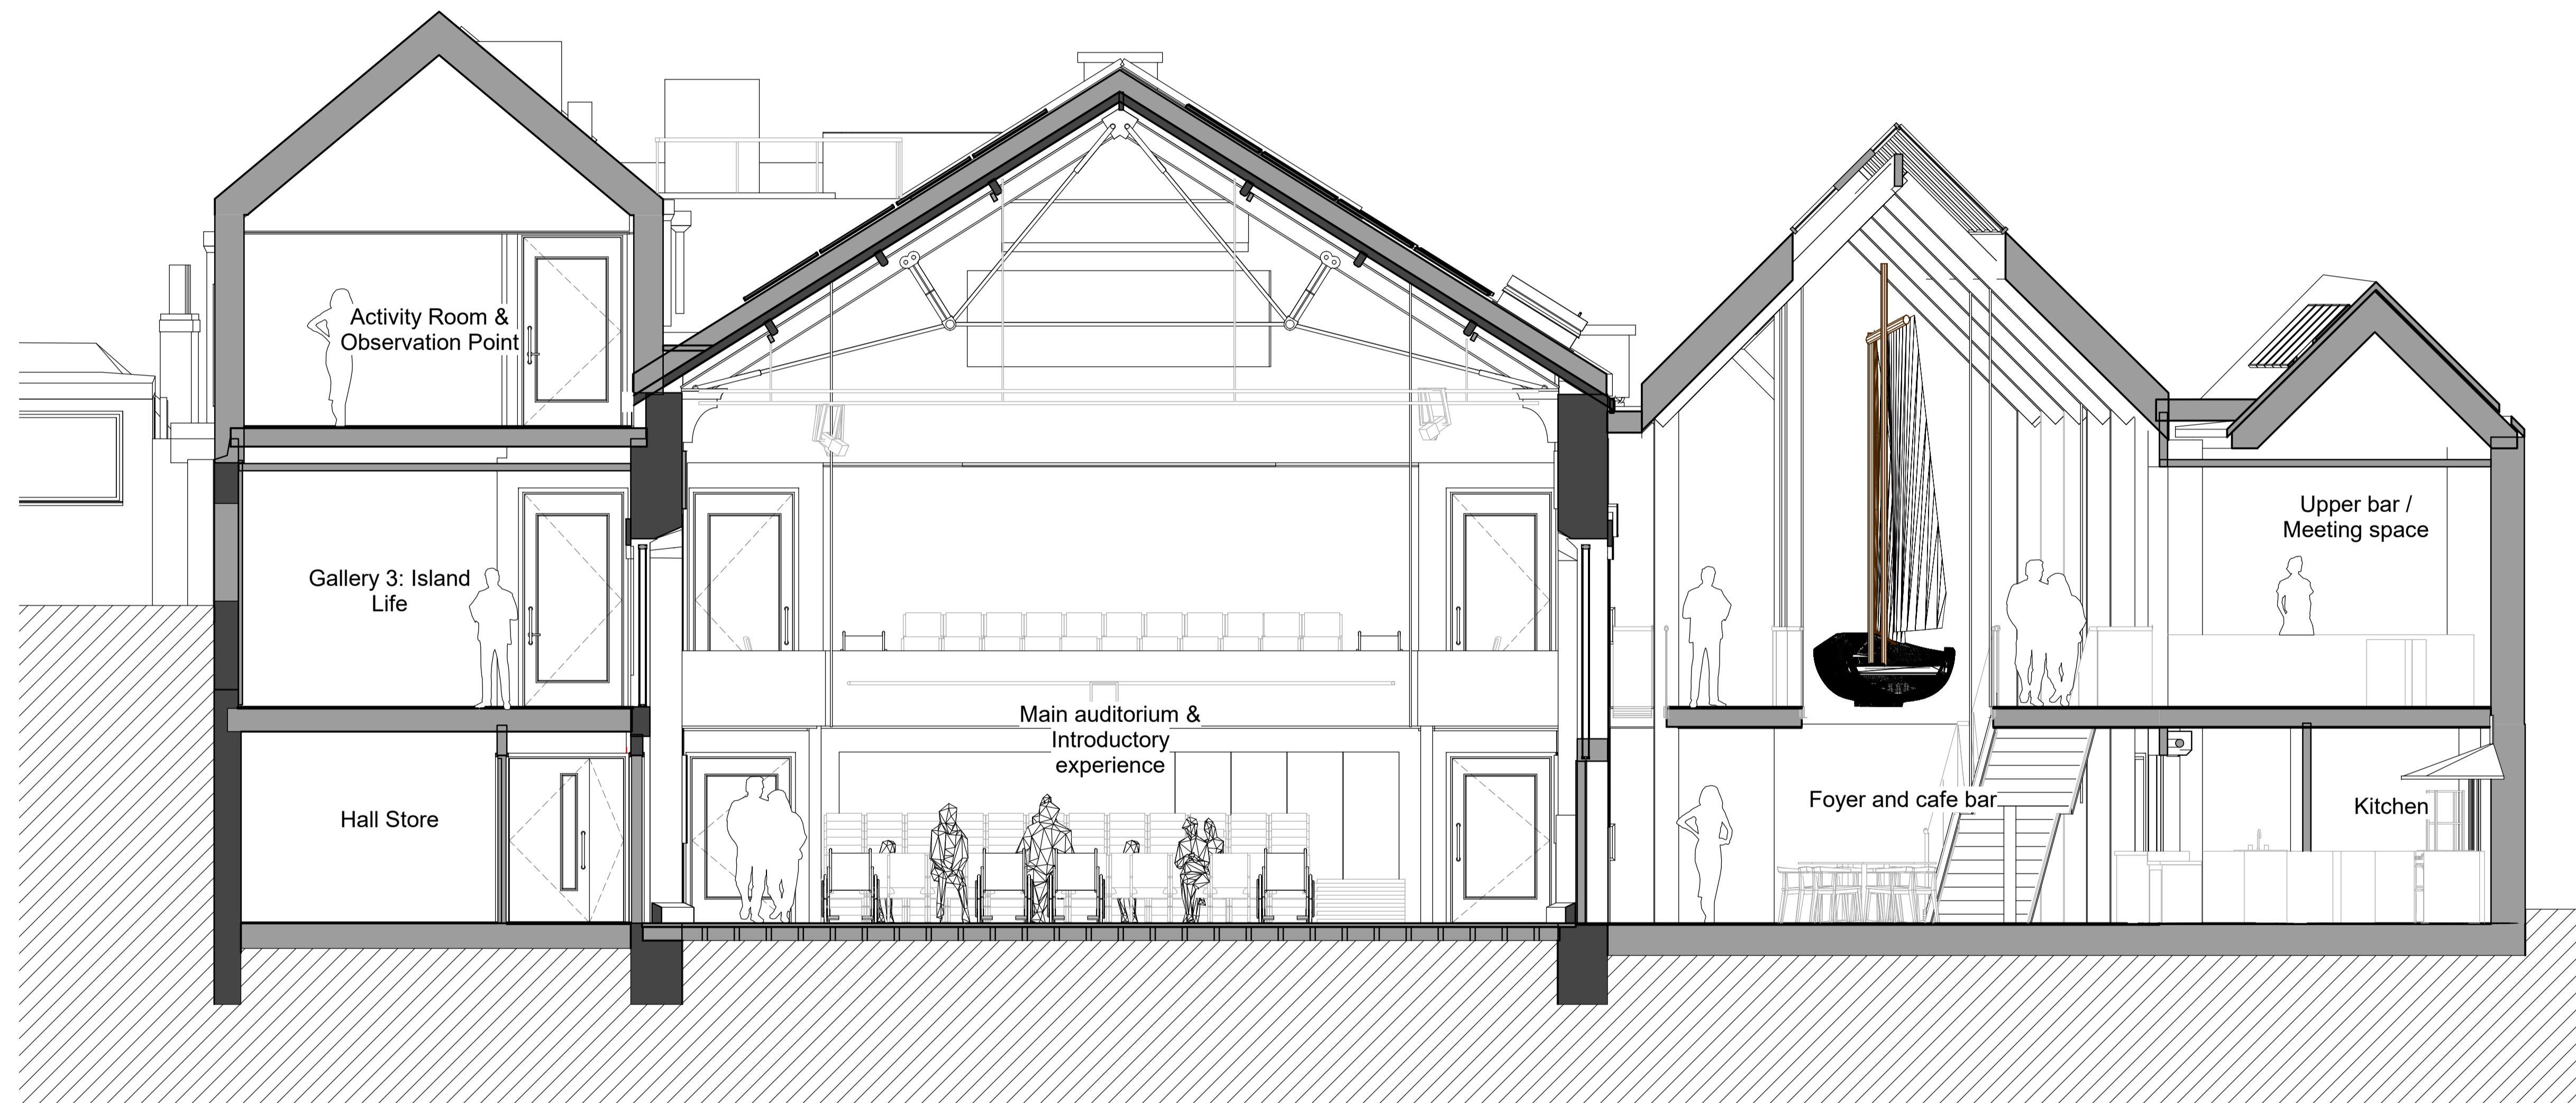

1 Section C-C
1 : 50

REV	DATE	DESCRIPTION
P2	21/09/23	Updated drawing issue for planning consent
PI	07/07/23	Drawings issued to planning authority

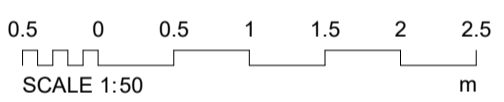

CLIENT
Council of the Isles of Scilly

PROJECT
Isles of Scilly Cultural Centre and Museum
241601



TITLE
Planning - Section C-C - Proposed

SIZE	SCALE	LAST REVISED	DRAWN	CHECKED
A1L	1 : 50		GC	NP

REV	SUITABILITY/REASON FOR ISSUE
P2	PLANNING

DRAWING NUMBER
IOS-PUR-01-XX-DR-A-0222