


IMPORTANT NOTES

- Contractors must check all dimensions on site. Only figured dimensions are to be worked from. Discrepancies must be reported to the Architect or Engineer before proceeding.  
© This drawing is copyright

**RECEIVED**  
By A King at 1:56 pm, Oct 03, 2023

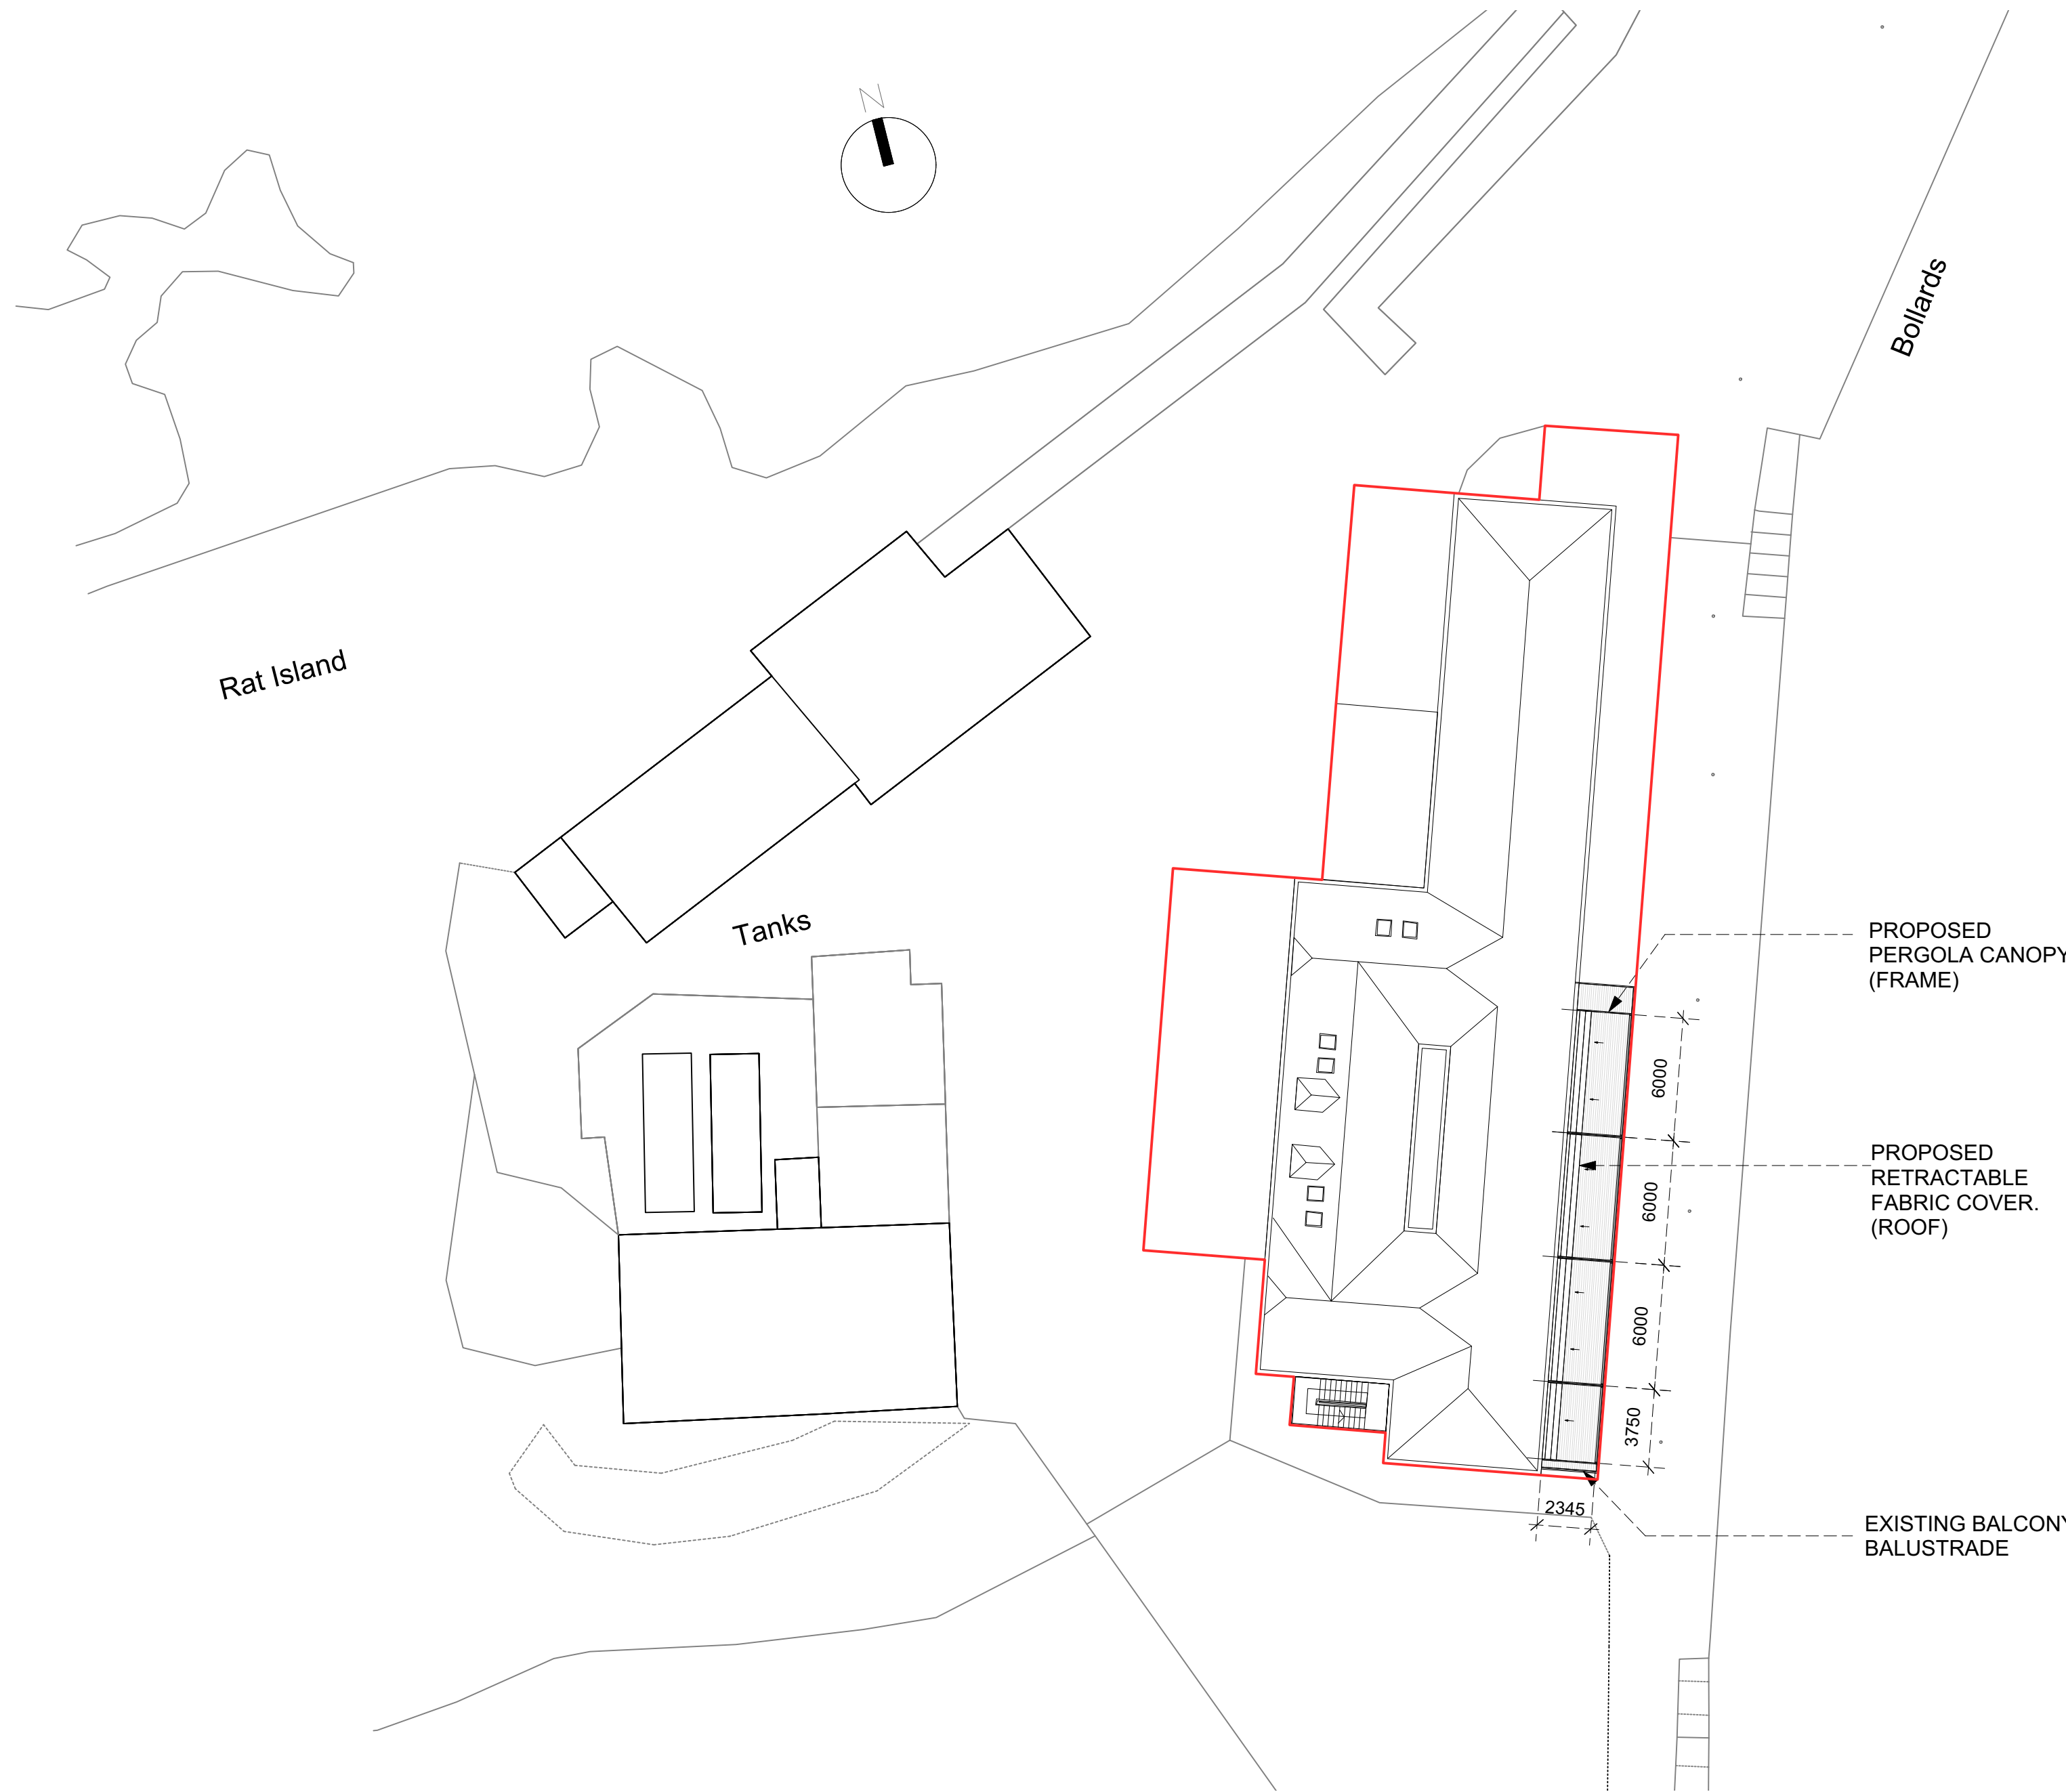

1 Proposed Block Plan  
Scale: 1:250

Revision	Description	Drawn	Checked	Date
B				