

RECEIVED
By Liv Rickman at 8:01 pm, Nov 12, 2023

1. This drawing should only be relied upon by the copyright holder. Pell Frischmann will not accept liability if this drawing is used for any purpose other than that for which it has been produced.
2. Where this is an as-built drawing, it shall be based on Pell Frischmann's construction drawings with site changes as supplied and checked by the contractor. Pell Frischmann in no way accepts any liability for the accuracy of the information supplied by the contractor nor for any issues related to changes made on site.
© Pell Frischmann

NOTES

- UNLESS NOTED OTHERWISE, ALL DIMENSIONS ARE IN MILLIMETRES AND ALL LEVELS ARE IN METRES ABOVE ORDNANCE SURVEY DATUM (NEWLYN).
- DO NOT SCALE FROM THE DRAWING.
- COMPOUND AREA LIGHTING TO BE LOW LEVEL AND MINIMAL DUE TO DARK SKIES STATUS.
- PROPOSED COMPOUND AREA (3200m², EXCLUDING ACCESS TRACK)

LEGEND

- ACCESS ROAD (STONE SURFACE, WHERE TREE ROOT PROTECTION IS REQUIRED A NO-DIG, RAISED ACCESS TRACK WITH STONE FINISH OR SIMILAR IS PROPOSED)
- PARKING & LAYDOWN AREA (TOPSOIL STRIPPED, STONE SURFACE)
- FIRE EXTINGUISHER POINT
- FIRE POINT
- FIRST AID POINT
- COMPOUND FENCING
- ACCESS ROAD FENCING
- INDICATIVE TREE ROOT PROTECTION AREA
- DEVELOPMENT SUBJECT TO A PLANNING APPLICATION (3900 m²)

UNIT SIZES

- 4.9m x 3m
16' x 10'
- 6m x 3m
20' x 10'

P02	FENCE AND HOARDING AMENDED	IC	KT	RN	LJW	05.10.23
P01	FOR INFORMATION	IC	KT	LJW/LJW	06.09.23	
REV	DESCRIPTION	DRN	DSN	CHK	APP	DATE

Pell Frischmann
BURRATOR HOUSE, PENINSULA PARK, RYDON LANE EX2 7NT
Telephone +44 (0)1392 444 345
Email: pfxeter@pellfrischmann.com
www.pellfrischmann.com

Client
South West Water

Contractor
TRANT
TRANT Engineering Ltd
Head Office: Rushington House,
Rushington, Southampton
SO40 5LT
Telephone: (023) 8066 5544
E-Mail: Engineering@trant.co.uk
www.trant.co.uk

Project Status
OUTLINE DESIGN


Project
ISLES OF SCILLY CAPITAL DELIVERY PROGRAMME

Drawing Title
ST MARY'S - WELFARE COMPOUND - PROPOSED SITE LAYOUT - PLANNING DRAWING

Drawing Status
FOR REVIEW AND COMMENT

Drawn	Name	Date	Status Code	S3
Designed	I. CERDAN	05.10.23	Scale	1:500
Eng Chk	K. THORNE	05.10.23	Revision	P02
Approved	R. NEWELL	05.10.23		
	L. WARDELL	05.10.23		

Drawing No.
107780-PEF-XX-500-D.DR-T-0003

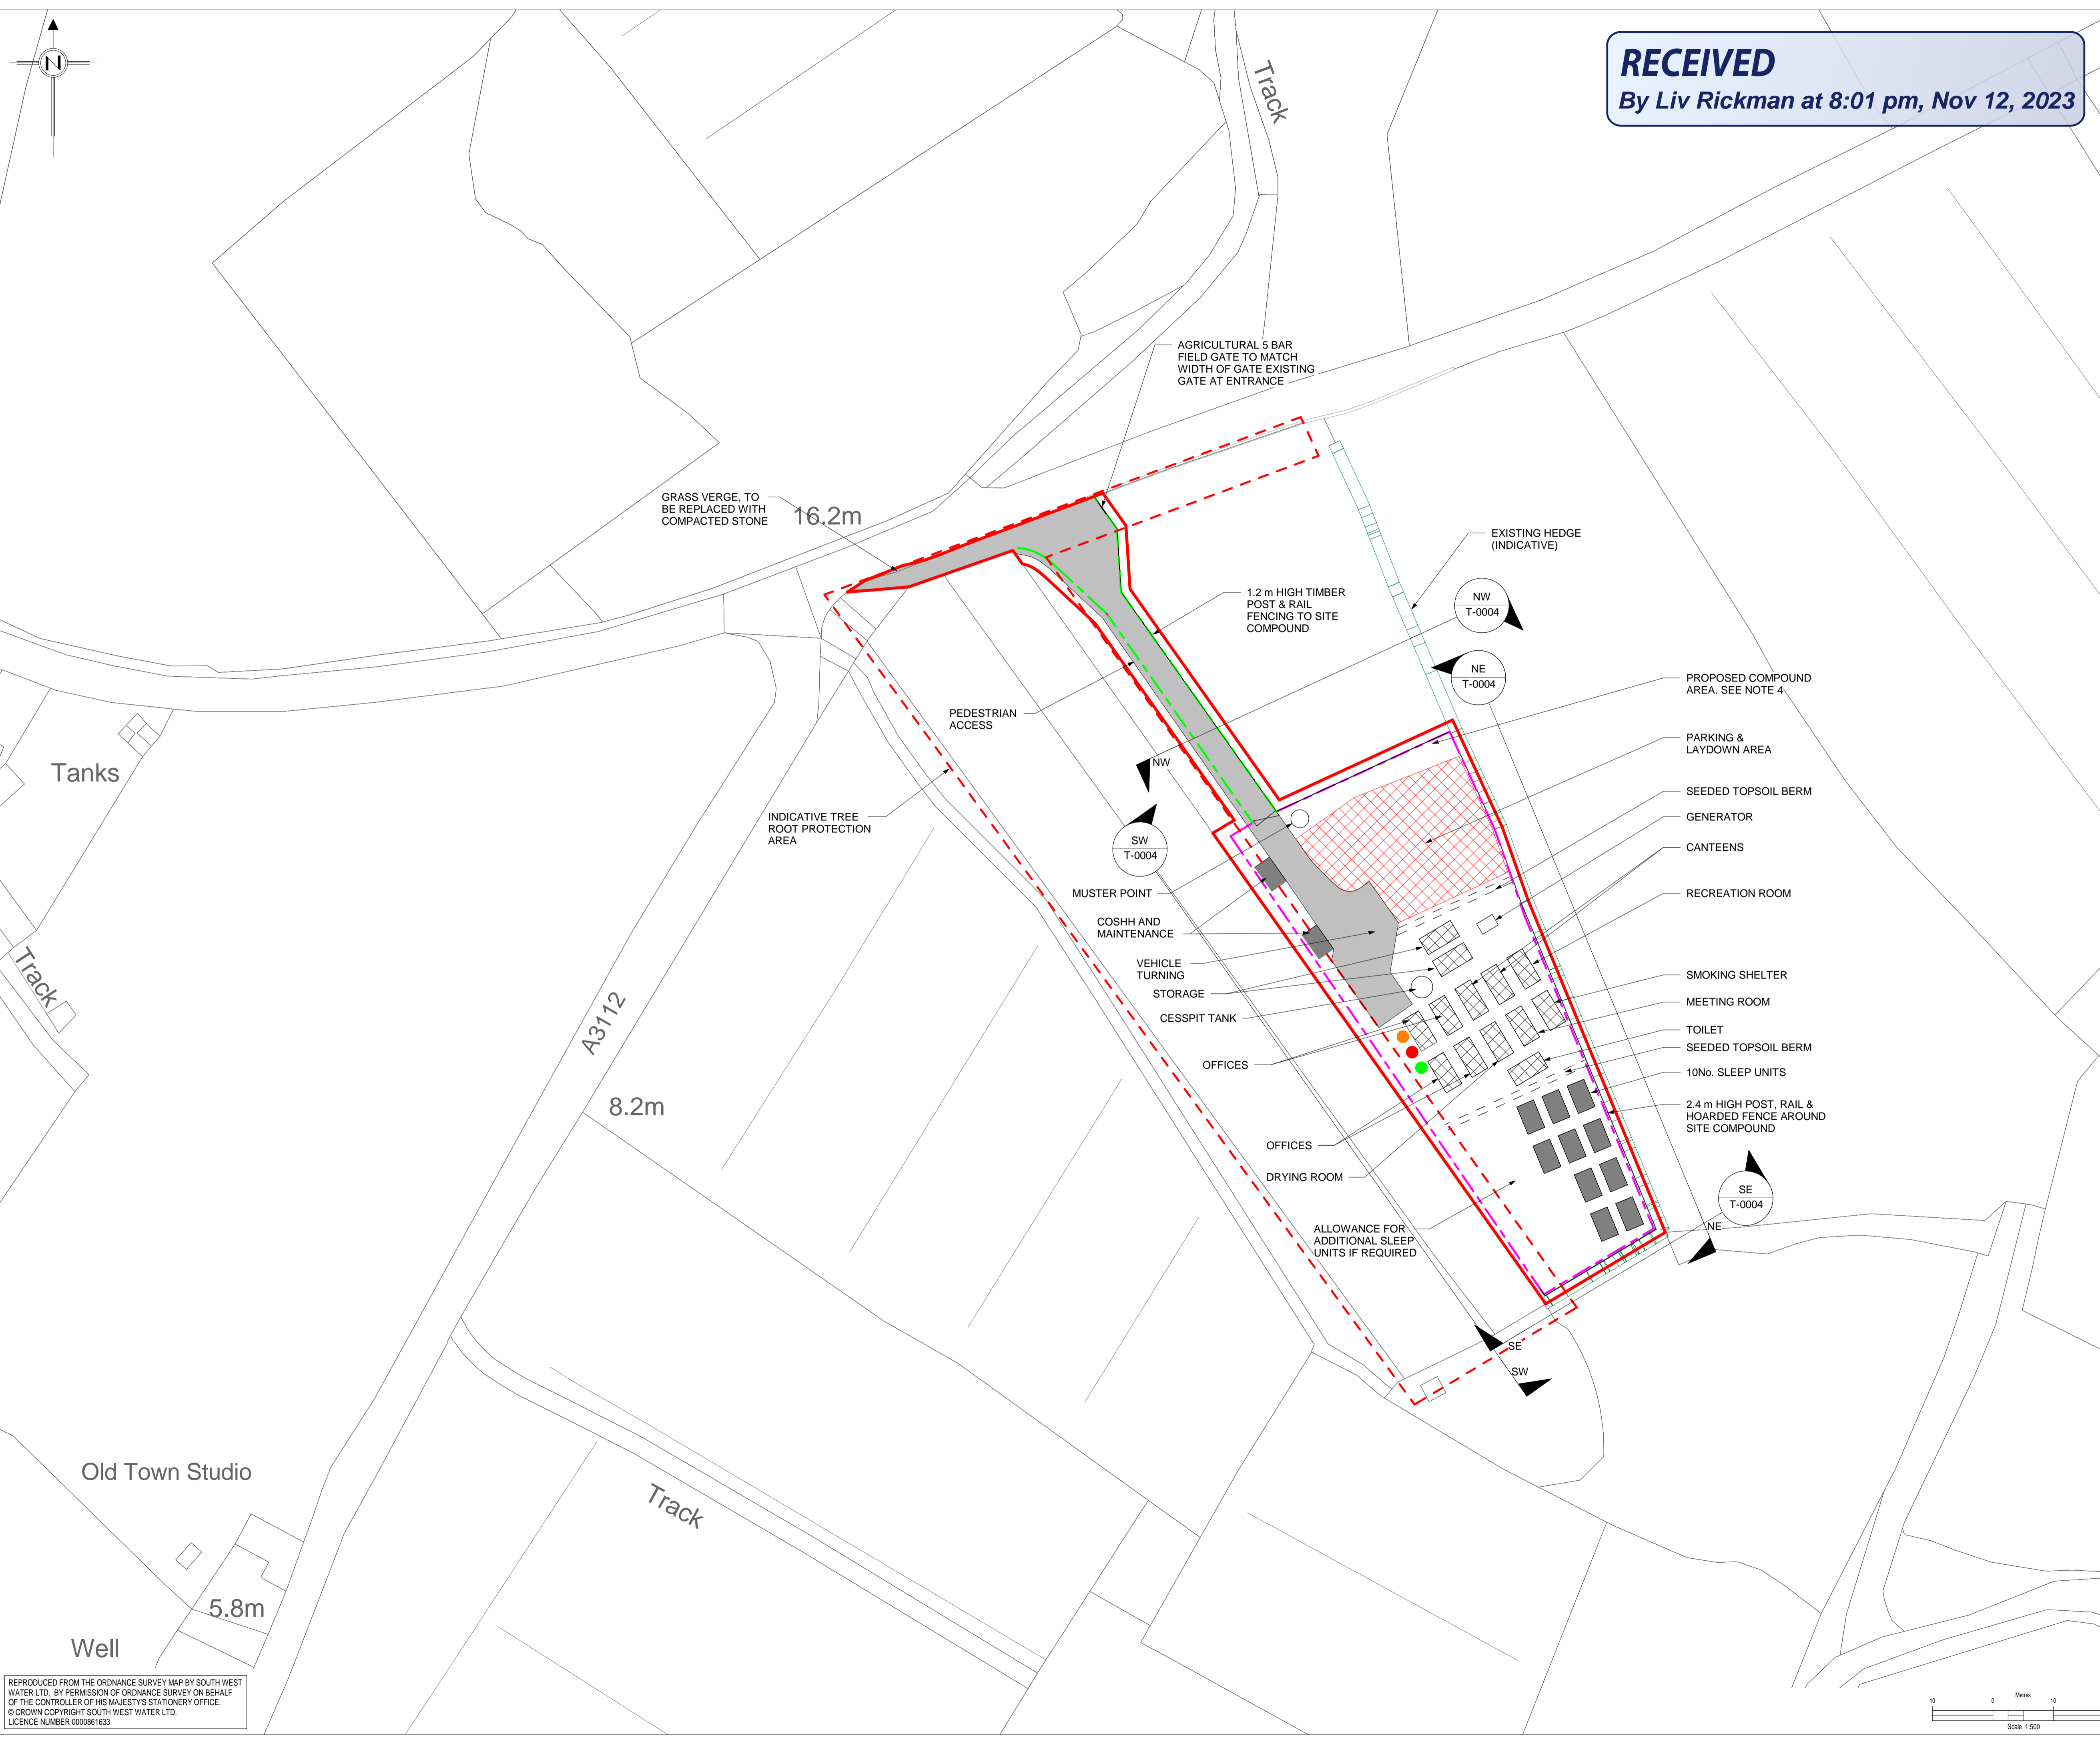

REPRODUCED FROM THE ORDNANCE SURVEY MAP BY SOUTH WEST WATER LTD. BY PERMISSION OF ORDNANCE SURVEY ON BEHALF OF THE CONTROLLER OF HIS MAJESTY'S STATIONERY OFFICE. © CROWN COPYRIGHT SOUTH WEST WATER LTD. LICENCE NUMBER 0000861633

