RECEIVED


By Liv Rickman at 4:12 pm, Jan 31, 2024

This drawing is the property of Blue Sky Design Services Ltd and copyright is reserved by them. This drawing is not to be copied or disclosed by or to any unauthorised persons without the prior written consent of Blue Sky Design Services Ltd.


All dimensions are to be checked on site prior to construction, manufacture of any components and ordering of materials and

Any discrepancies are to be reported to the architect for clarification.

All materials and workmanship to be in accordance with the current British Standards and codes of practice.

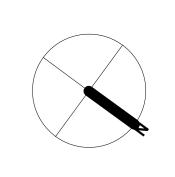

SCALE 1:100

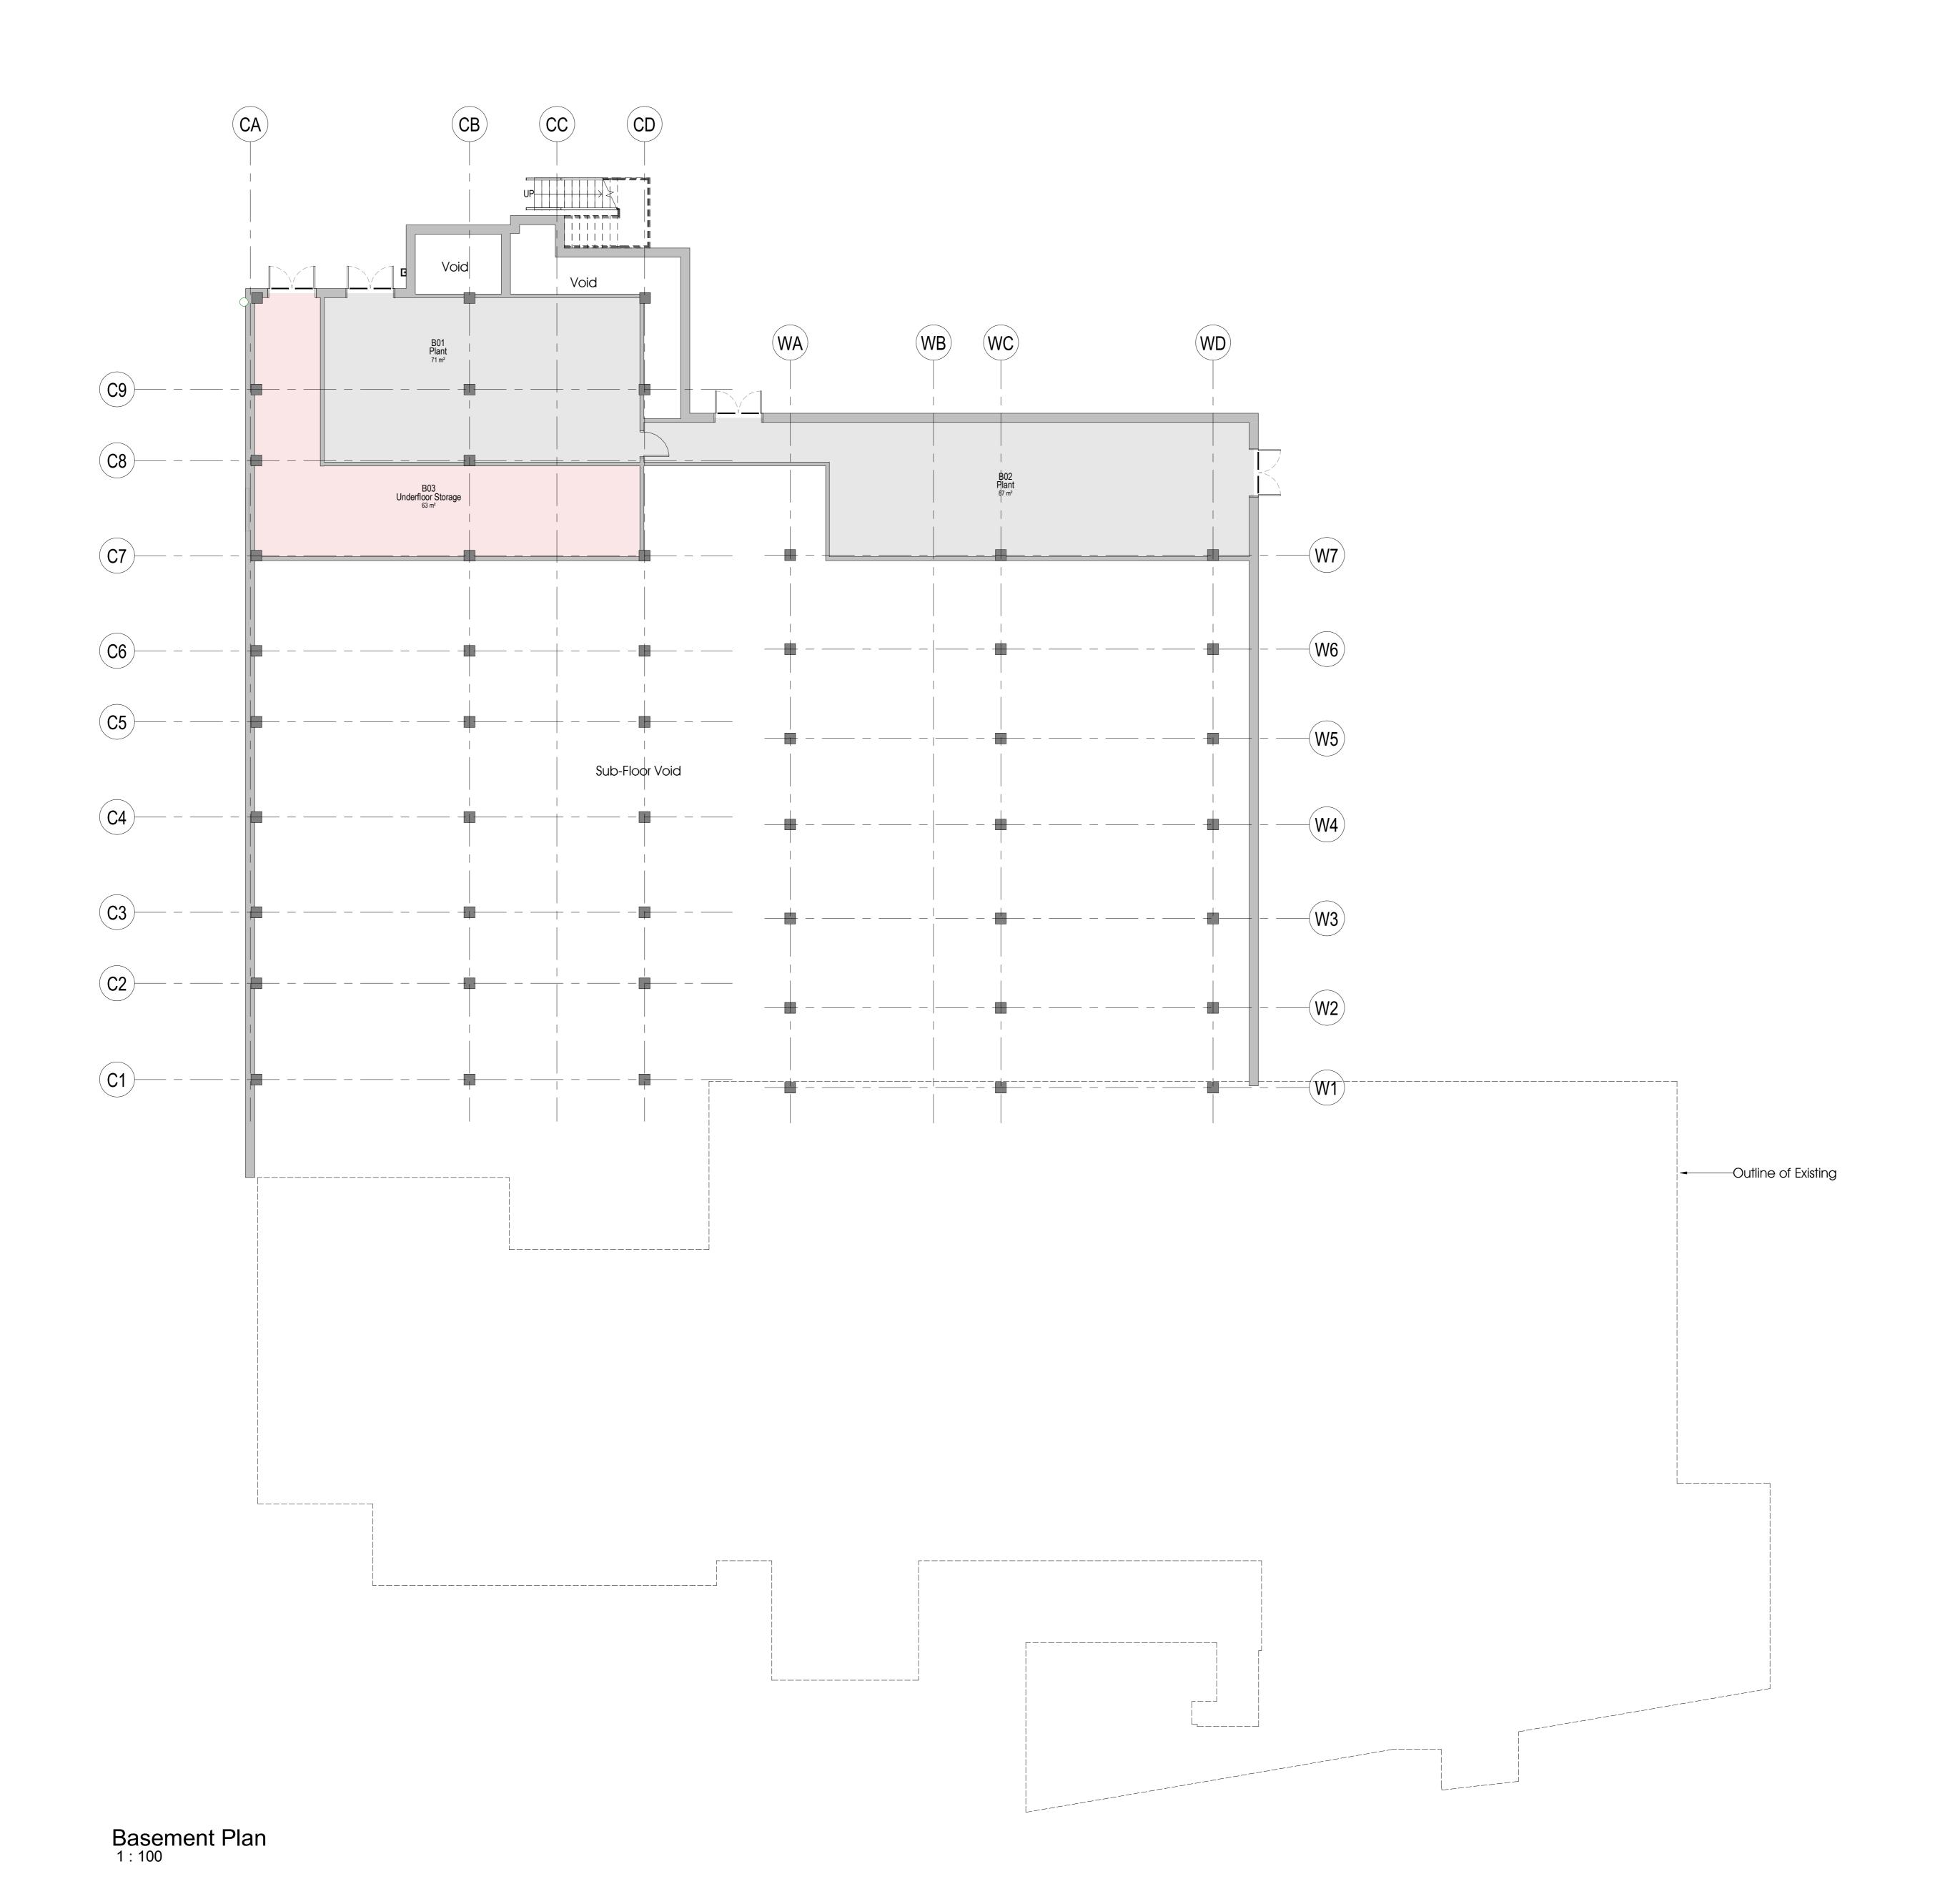

Rev Date By Chk Comments

Client
Cornwall Partnership NHS Foundation Trust

Project
Isles of Scilly Enabling Works

Drawing
Proposed Sub-Floor Void Plan

Revision Purpose
Preliminary

Drawing Number
project - originator - zone - level - type - role - numb
23010 - BSA - ZZ - LG - DR - A - 2005

BSDS Job No. Scale Date
23010-04 1:100@A0 Jan 24

Suitability Suitability Description
S4 Planning Issue

Drawn By Checked By



Puilding 1000, Kings Reach, Yew Street, Stockport, SK4 2HG
 1 0161 475 0220
 1 o161 358 1101
 2 info@blueskyarchitects.co.uk
 3 www.blueskyarchitects.co.uk
 4 www.capra-architects.co.uk
 3 www.capra-architects.co.uk