



**RECEIVED**  
 By Liv Rickman at 8:53 am, Apr 23, 2024

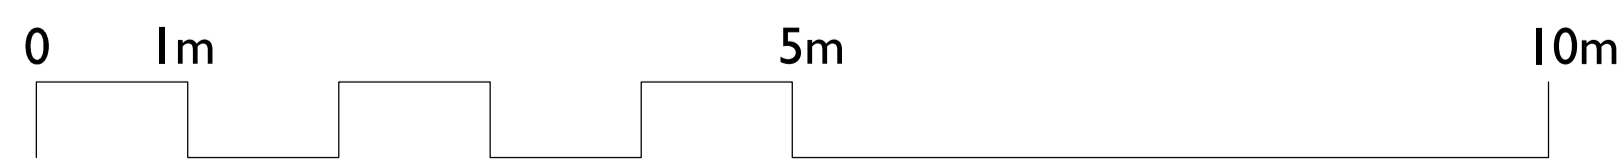

SCALE: 1:50 at A1  
 SCALE: 1:100 at A3

F	JW	NL	25.03.24	Revised Planning
E	JW	NL	07.03.24	Draft Revised Planning
Rev.	CHK	DATE	NOTES	
PROJECT RACKET TOWN				
DRAWING PROPOSED PLAN				
DRAWING No. 3886 - 008 F.				
DRAWING SIZE: 1:50 @ A1 DATE: March 2024				
1:100 @ A3				

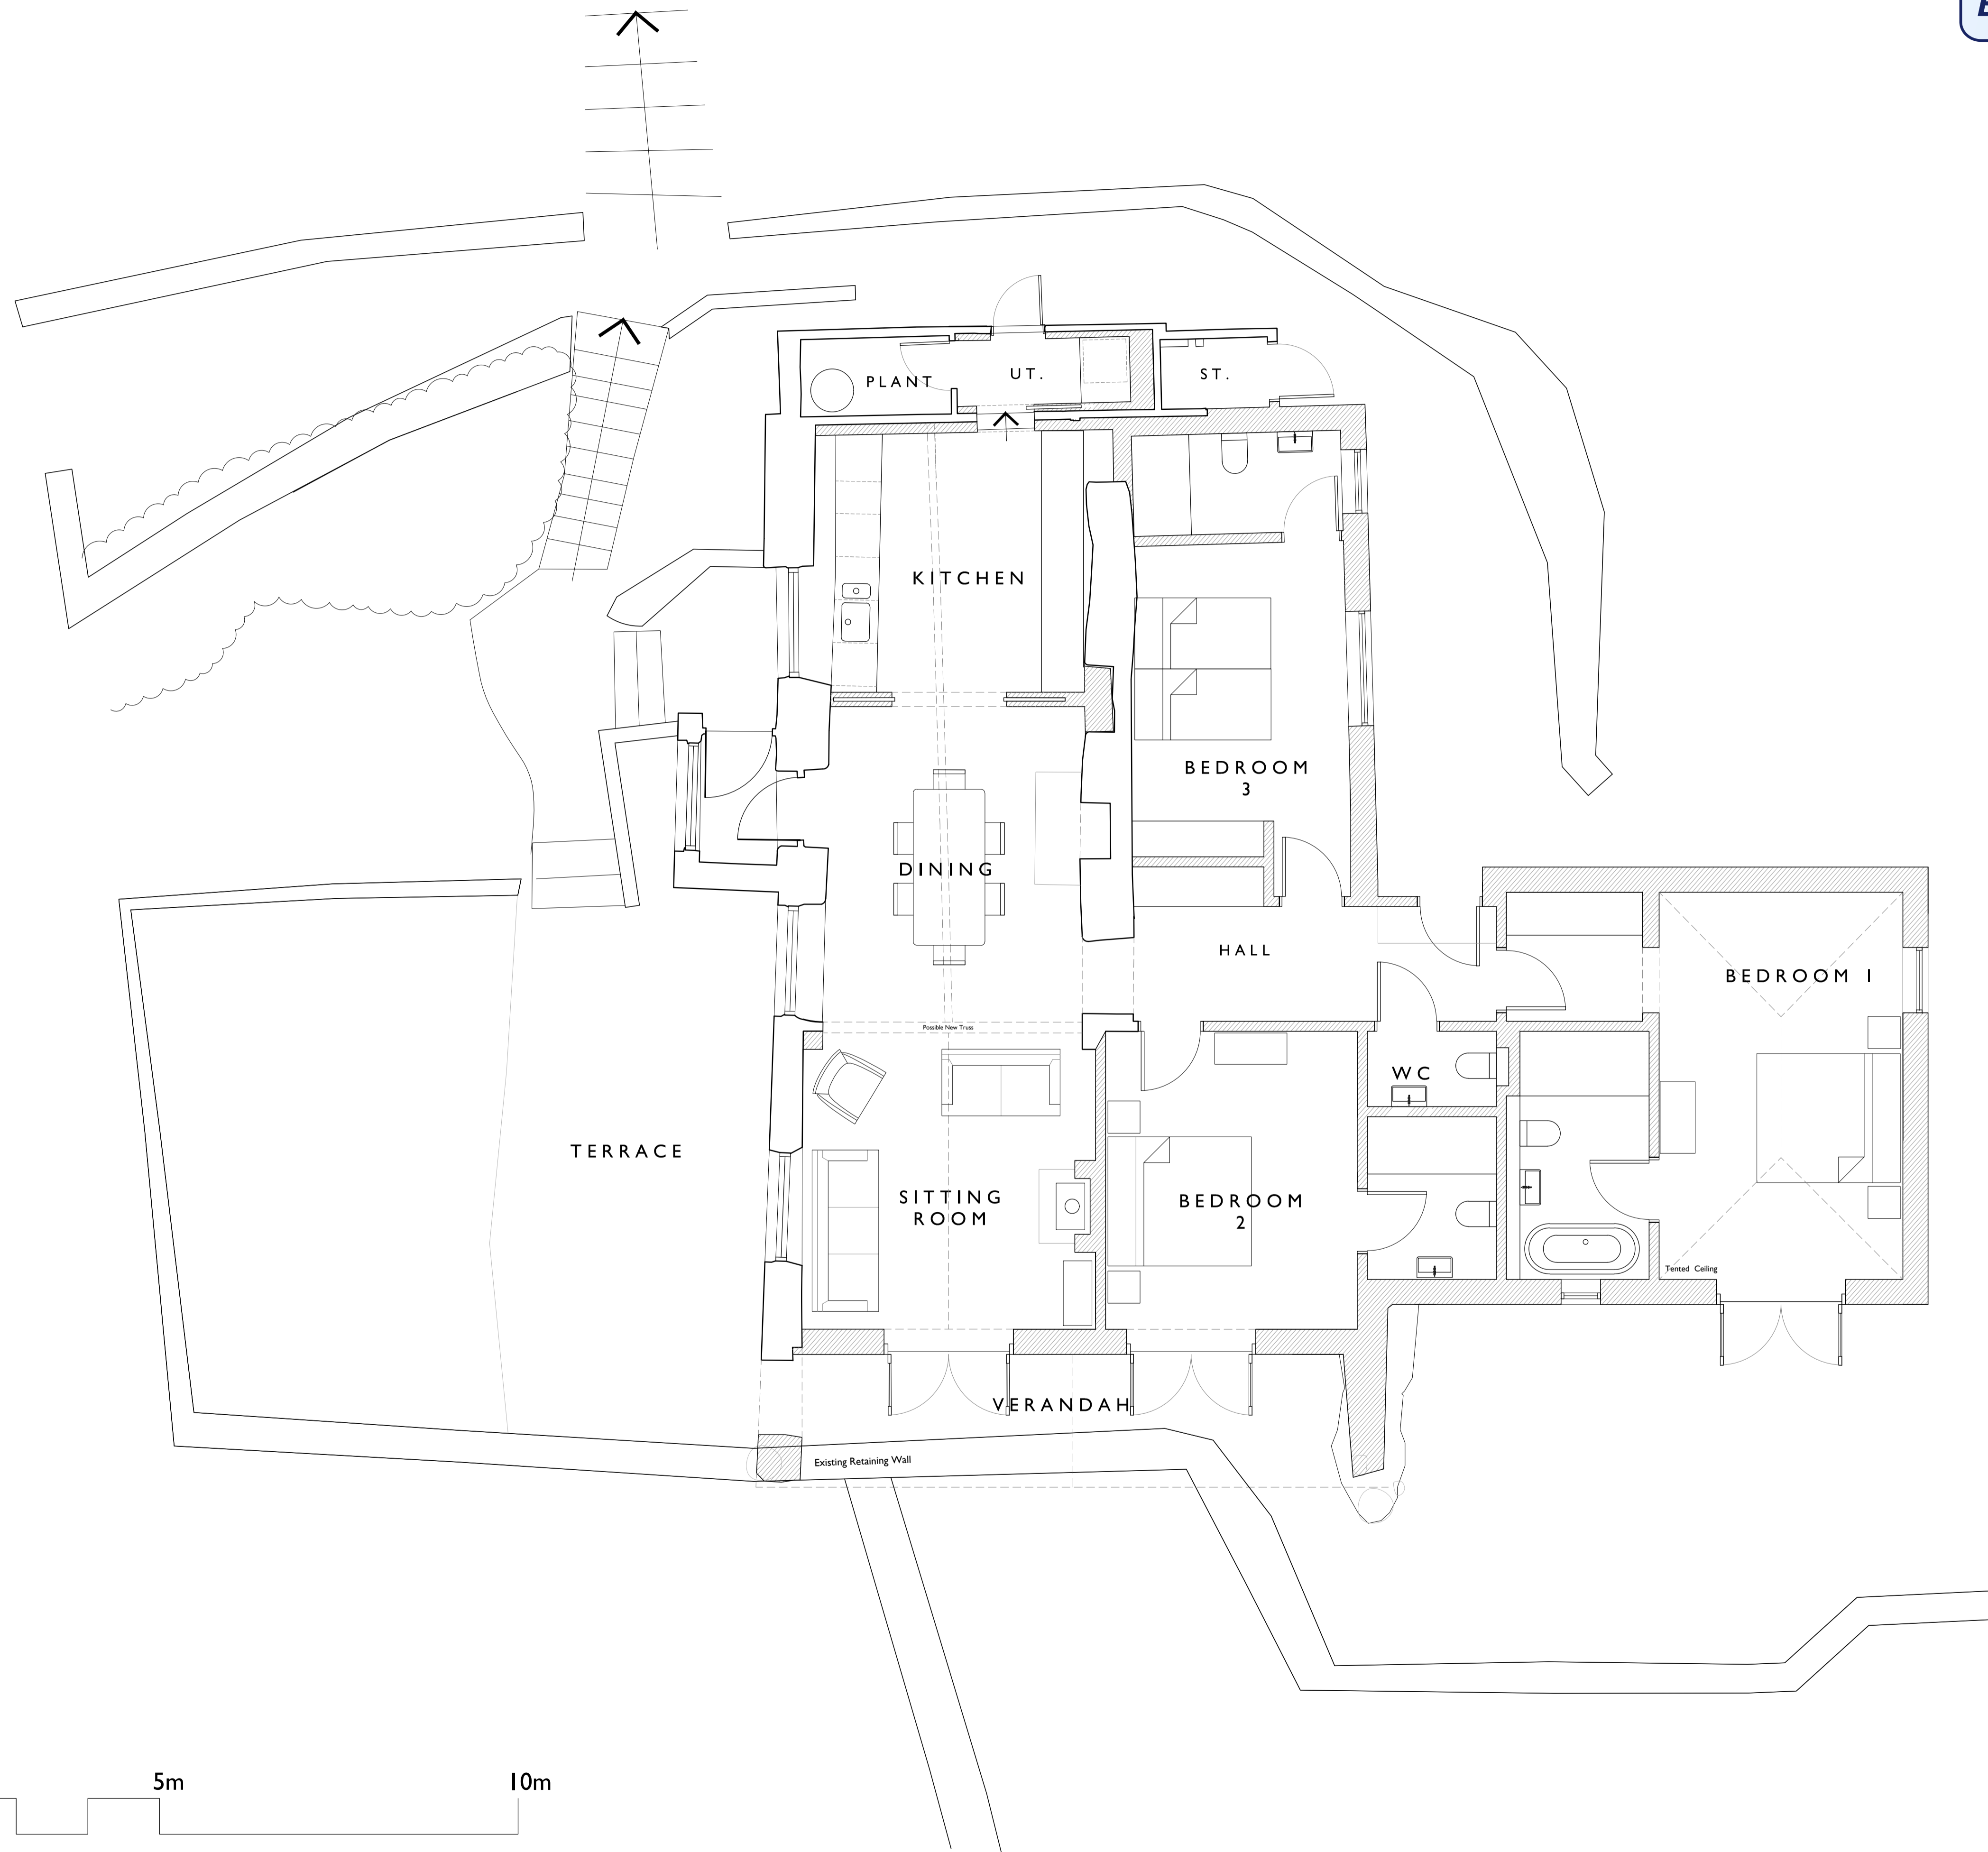