
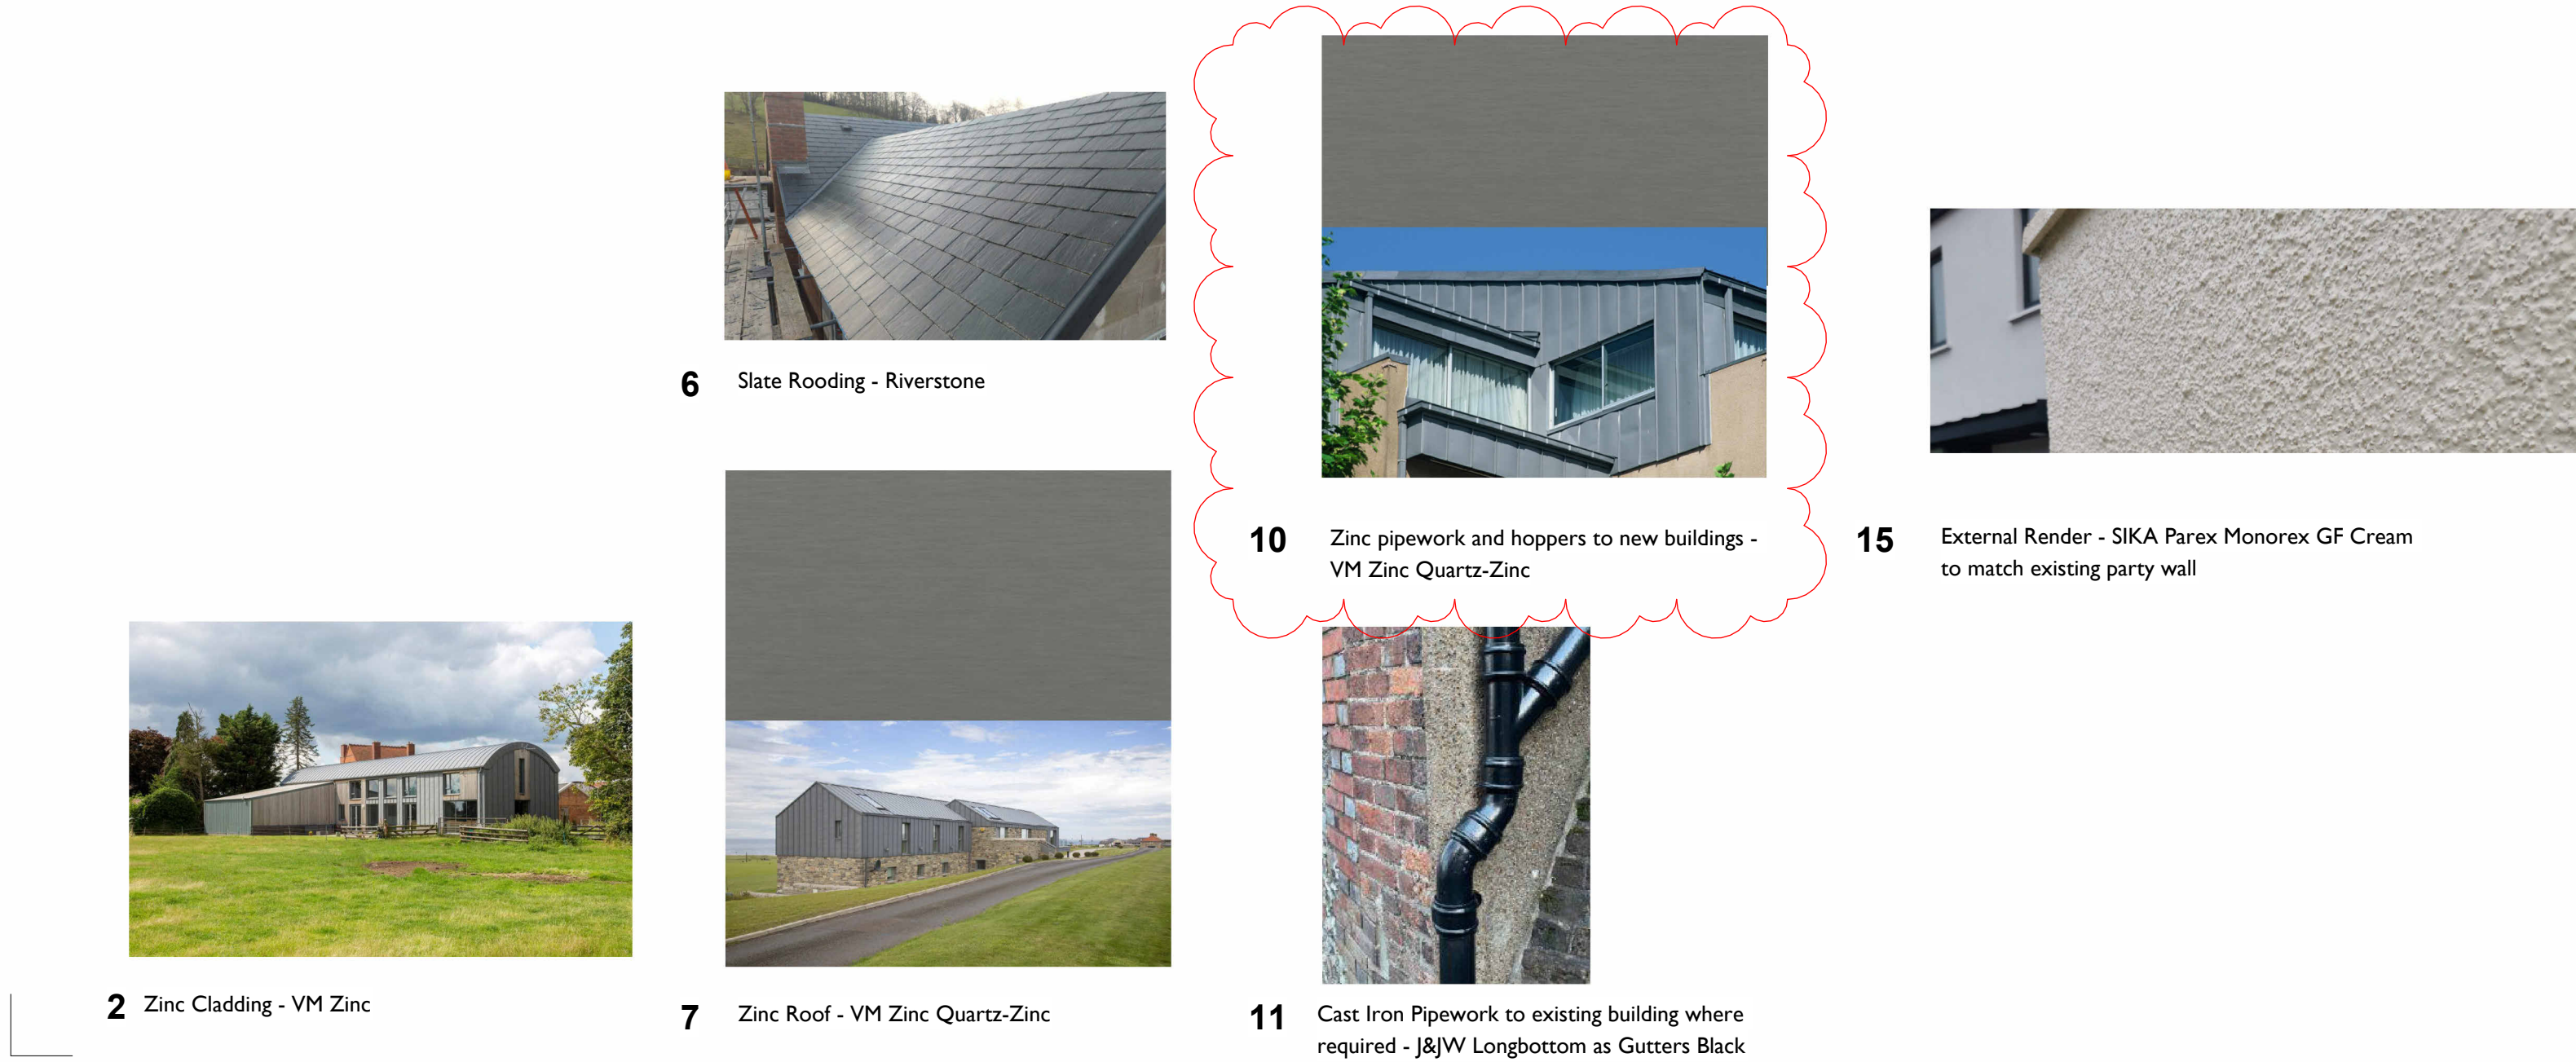


1

NW Elevation - Coloured Illustration

1 : 50

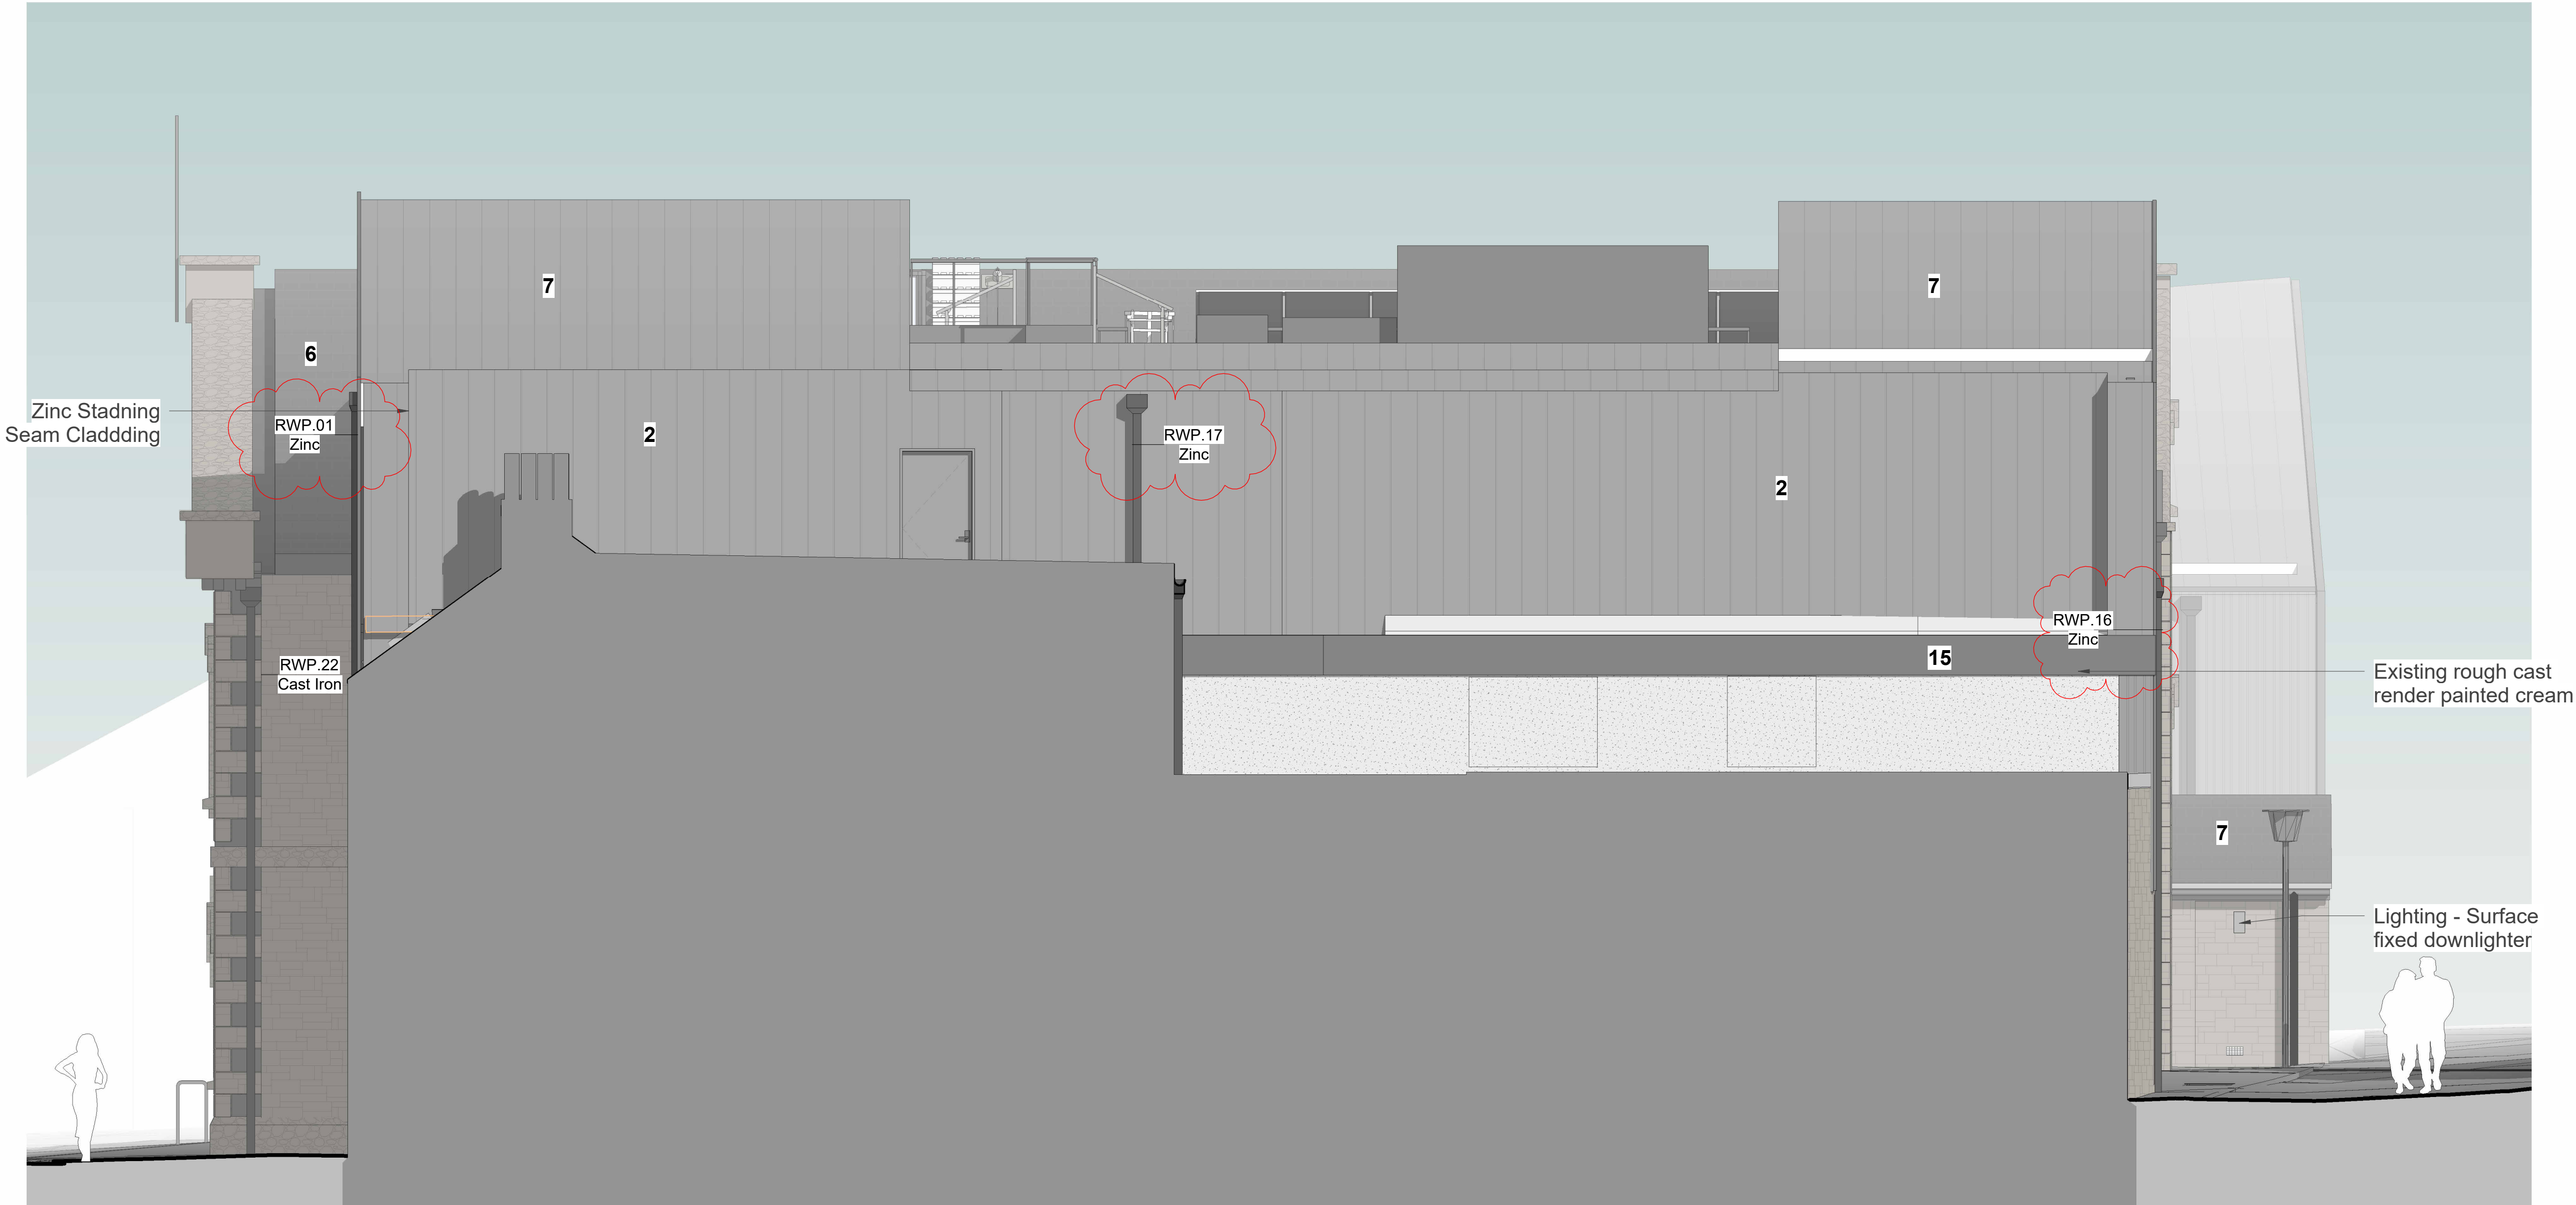

Notes:

Drawings are based on survey data and may not accurately represent what is physically present.

Do not scale from this drawing. All dimensions are to be verified on site before proceeding with the work.

All dimensions are in millimeters unless noted otherwise.

Purcell shall be notified in writing of any discrepancies.

RECEIVED

By Tom.Anderton at 9:14 am, Apr 25, 2025

C2	23/04/25	Planning clarification
C1	26/03/25	Planning Variations
P4	18/10/24	Planning Lighting Updates
P3	26/02/24	Updated GA Set
P2	21/09/23	Updated drawing issue for planning consent
P1	07/07/23	Drawings issued to planning authority

REV	DATE	DESCRIPTION

0.50

0

0.5

1

1.5

2

2.5

SCALE 1: 50

m

Funded by UK Government

CORNWALL COUNCIL

Made possible with Heritage Fund

CORNWALL & ISLES OF SCILLY

Council of the ISLES OF SCILLY

LEVELLING UP

ARTS COUNCIL ENGLAND

GOOD GROWTH

CLIENT

Council of the Isles of Scilly

PROJECT

Isles of Scilly Cultural Centre and Museum

JOB NUMBER

241601

TITLE

Planning - NW Elevation - Coloured Illustration

SIZE

SCALE

LAST REVISED

DRAWN

CHECKED

A1L

1 : 50

23/04/25

GC

NP

REV

SUITABILITY/REASON FOR ISSUE

C2

PLANNING

DRAWING NUMBER

IOS-PUR-01-ZZ-DR-A-0218

Purcell Bristol Studio: 6, St Peter's Court, Bedminster, Bristol BS3 4AQ