


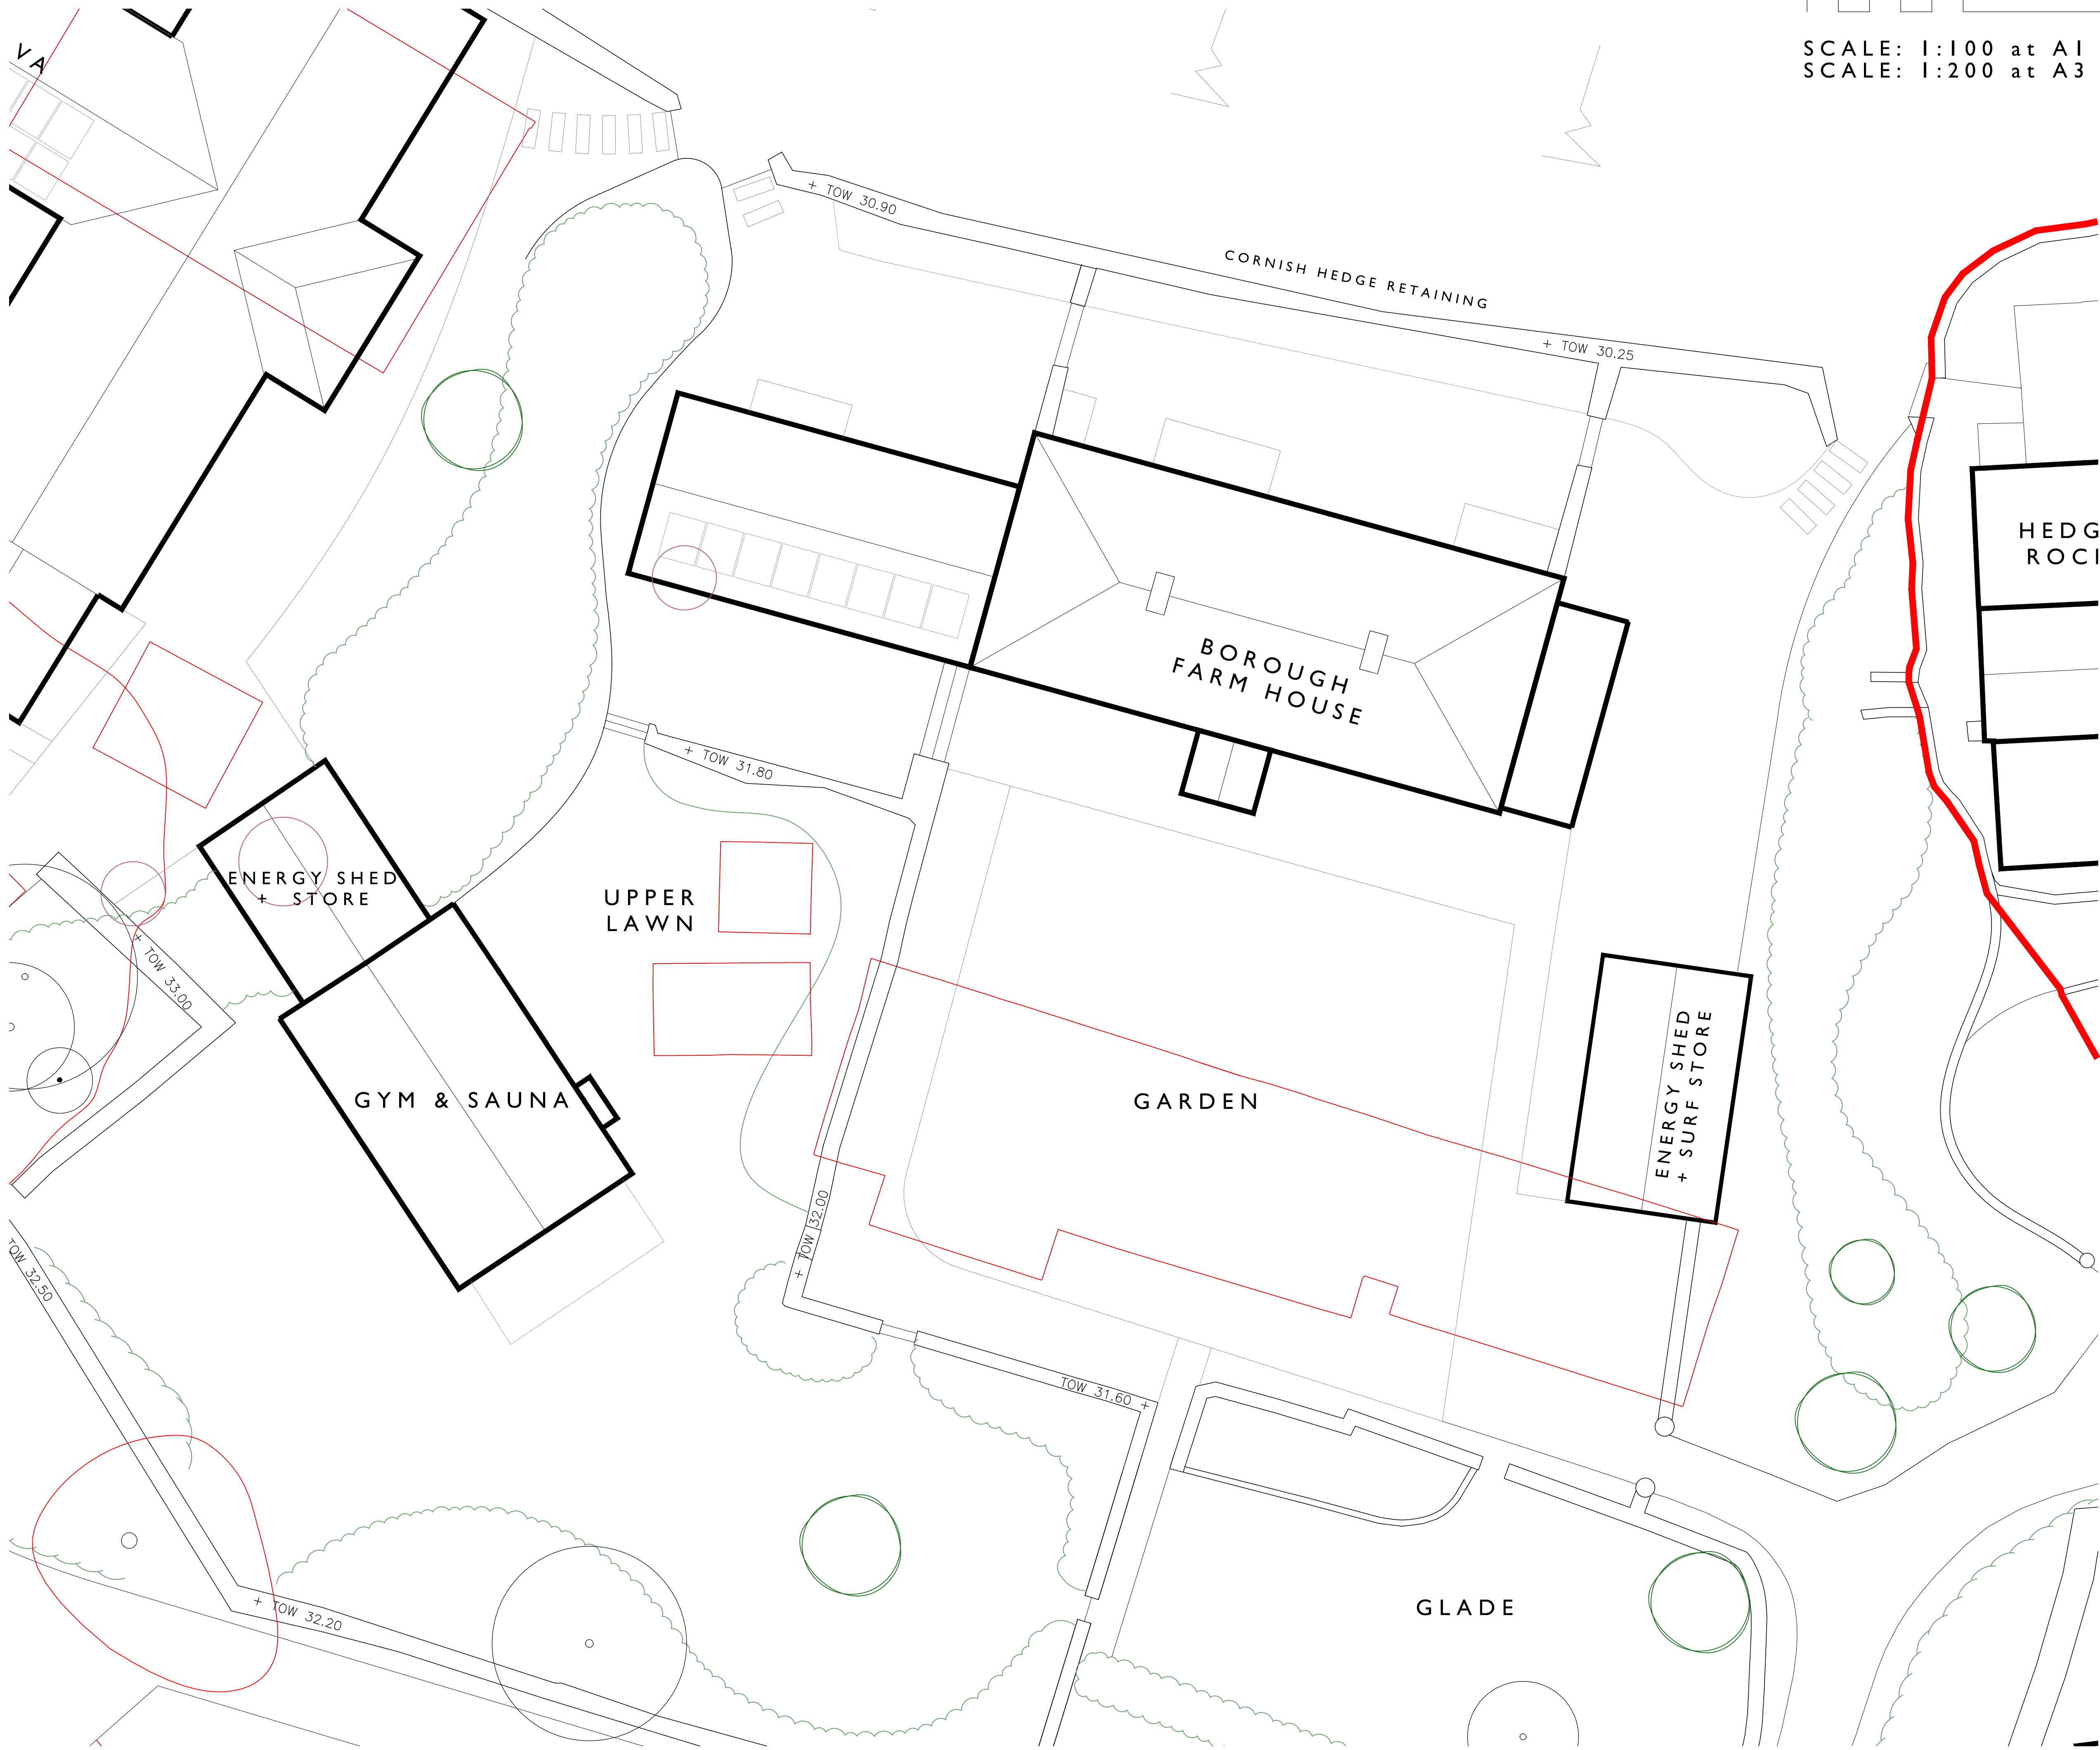

0 1m 10m 20m

SCALE: 1:100 at A1
SCALE: 1:200 at A3

RECEIVED
By Tom.Anderton at 11:31 am, Aug 06, 2025

E	JW	NL	05/08/25	Validation
D	JW	NL	10/07/25	Planning
C	JW	NL	13/06/25	Draft Planning
B	JW	NL	02/06/25	Updated to client comments
A	JW	NL	25/04/25	Draft Planning
.	JW	NL	02/04/25	First Issue
Rev.	DR	CH	Date	Notes


PROJECT **BOROUGH FARMHOUSE**

DRAWING **PROPOSED BLOCK PLAN**

DRAWING No. **4171_03_05 E.**

SCALE: 1:100 @ A1
1:200 @ A3

DATE April 2025

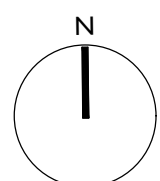

**llewellyn
harker
lowe**